
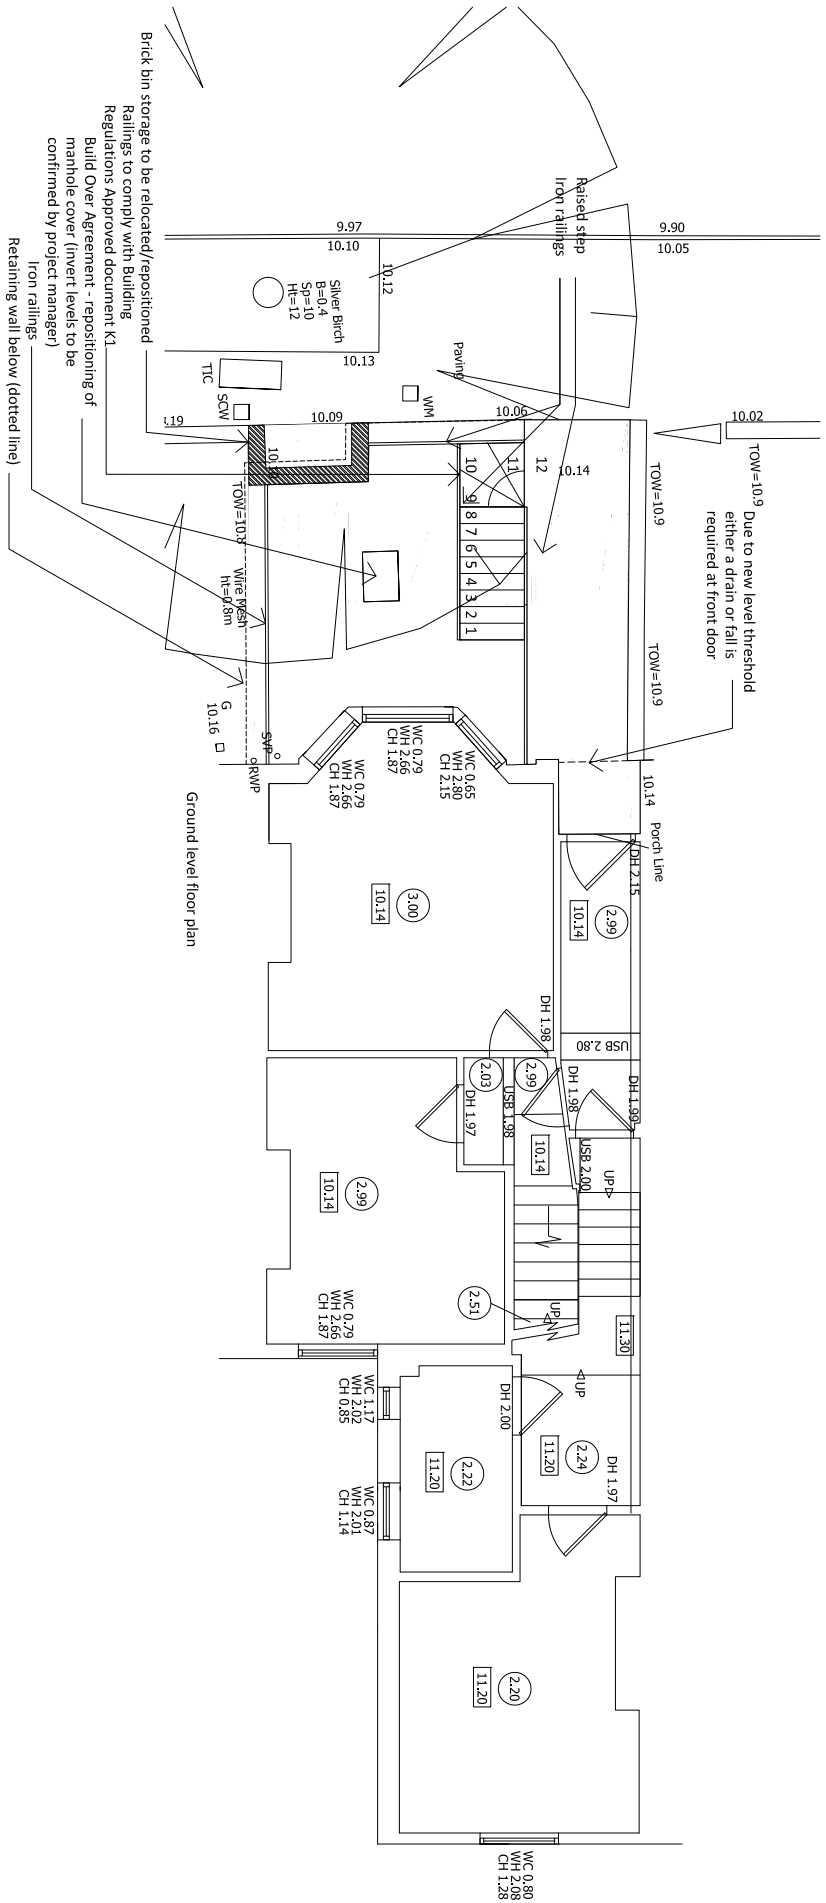


NOTES:
These drawings are for Planning Purposes only. Do not scale from drawings and use only figured dimensions. Any discrepancy shall be reported to the Architect for clarification. These drawings are not for construction. Unauthorised use of this drawing is prohibited and this drawing shall only be used for the purpose for which it was commissioned.

Issue	Date	Description
-	11.12.14	Planning Drawings
B	23.12.14	Planning Drawings

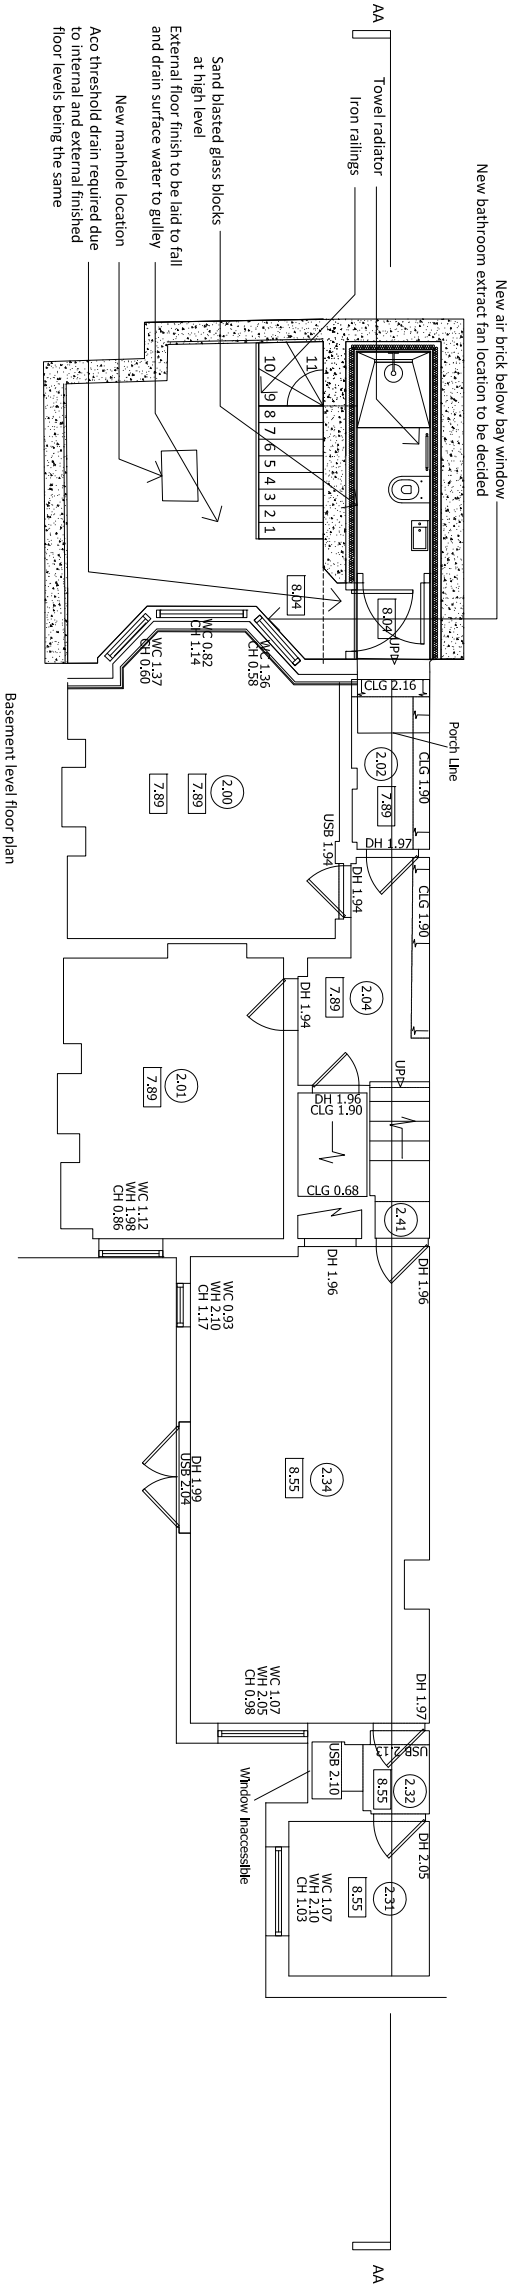

RUSSOFF WAUD ASSOCIATES LIMITED,
Consulting Engineers & Project Managers
8 Sherbourne place,
The Chase,
Stannore,
Middlesex,
HA7 3UH

SITE: 22 Kylemore Road
PROJECT DESCRIPTION:
Front extension to basement flat and rear roof terrace to top floor with associated access

STAGE:
PLANNING

SCALE 1:100
Original paper size A3
DRAWING: PROPOSED PLANS

Dwg No: 02 **Rev: B**