

ELEVATION DETAIL AT EAVES SOFFIT LEVEL AS EXISTING

KEY:

PHOTO NO. 01 - AS EXISTING Scale: NTS



PHOTO NO. 02 - AS EXISTING Scale: NTS



GENERAL NOTES:


- 1. Do not scale from this drawing. Use figured dimensions only. Contractor to check dimensions on site prior to construction and
- notify CA of any discrepancy.
  2. This drawing is to be read in conjunction with all other relevant contract drawings, specifications & schedules.


Scale: 1 : 10


3. If in doubt: Ask

4. Scott & Twine Architects shall be notified in writing of any discrepancies.



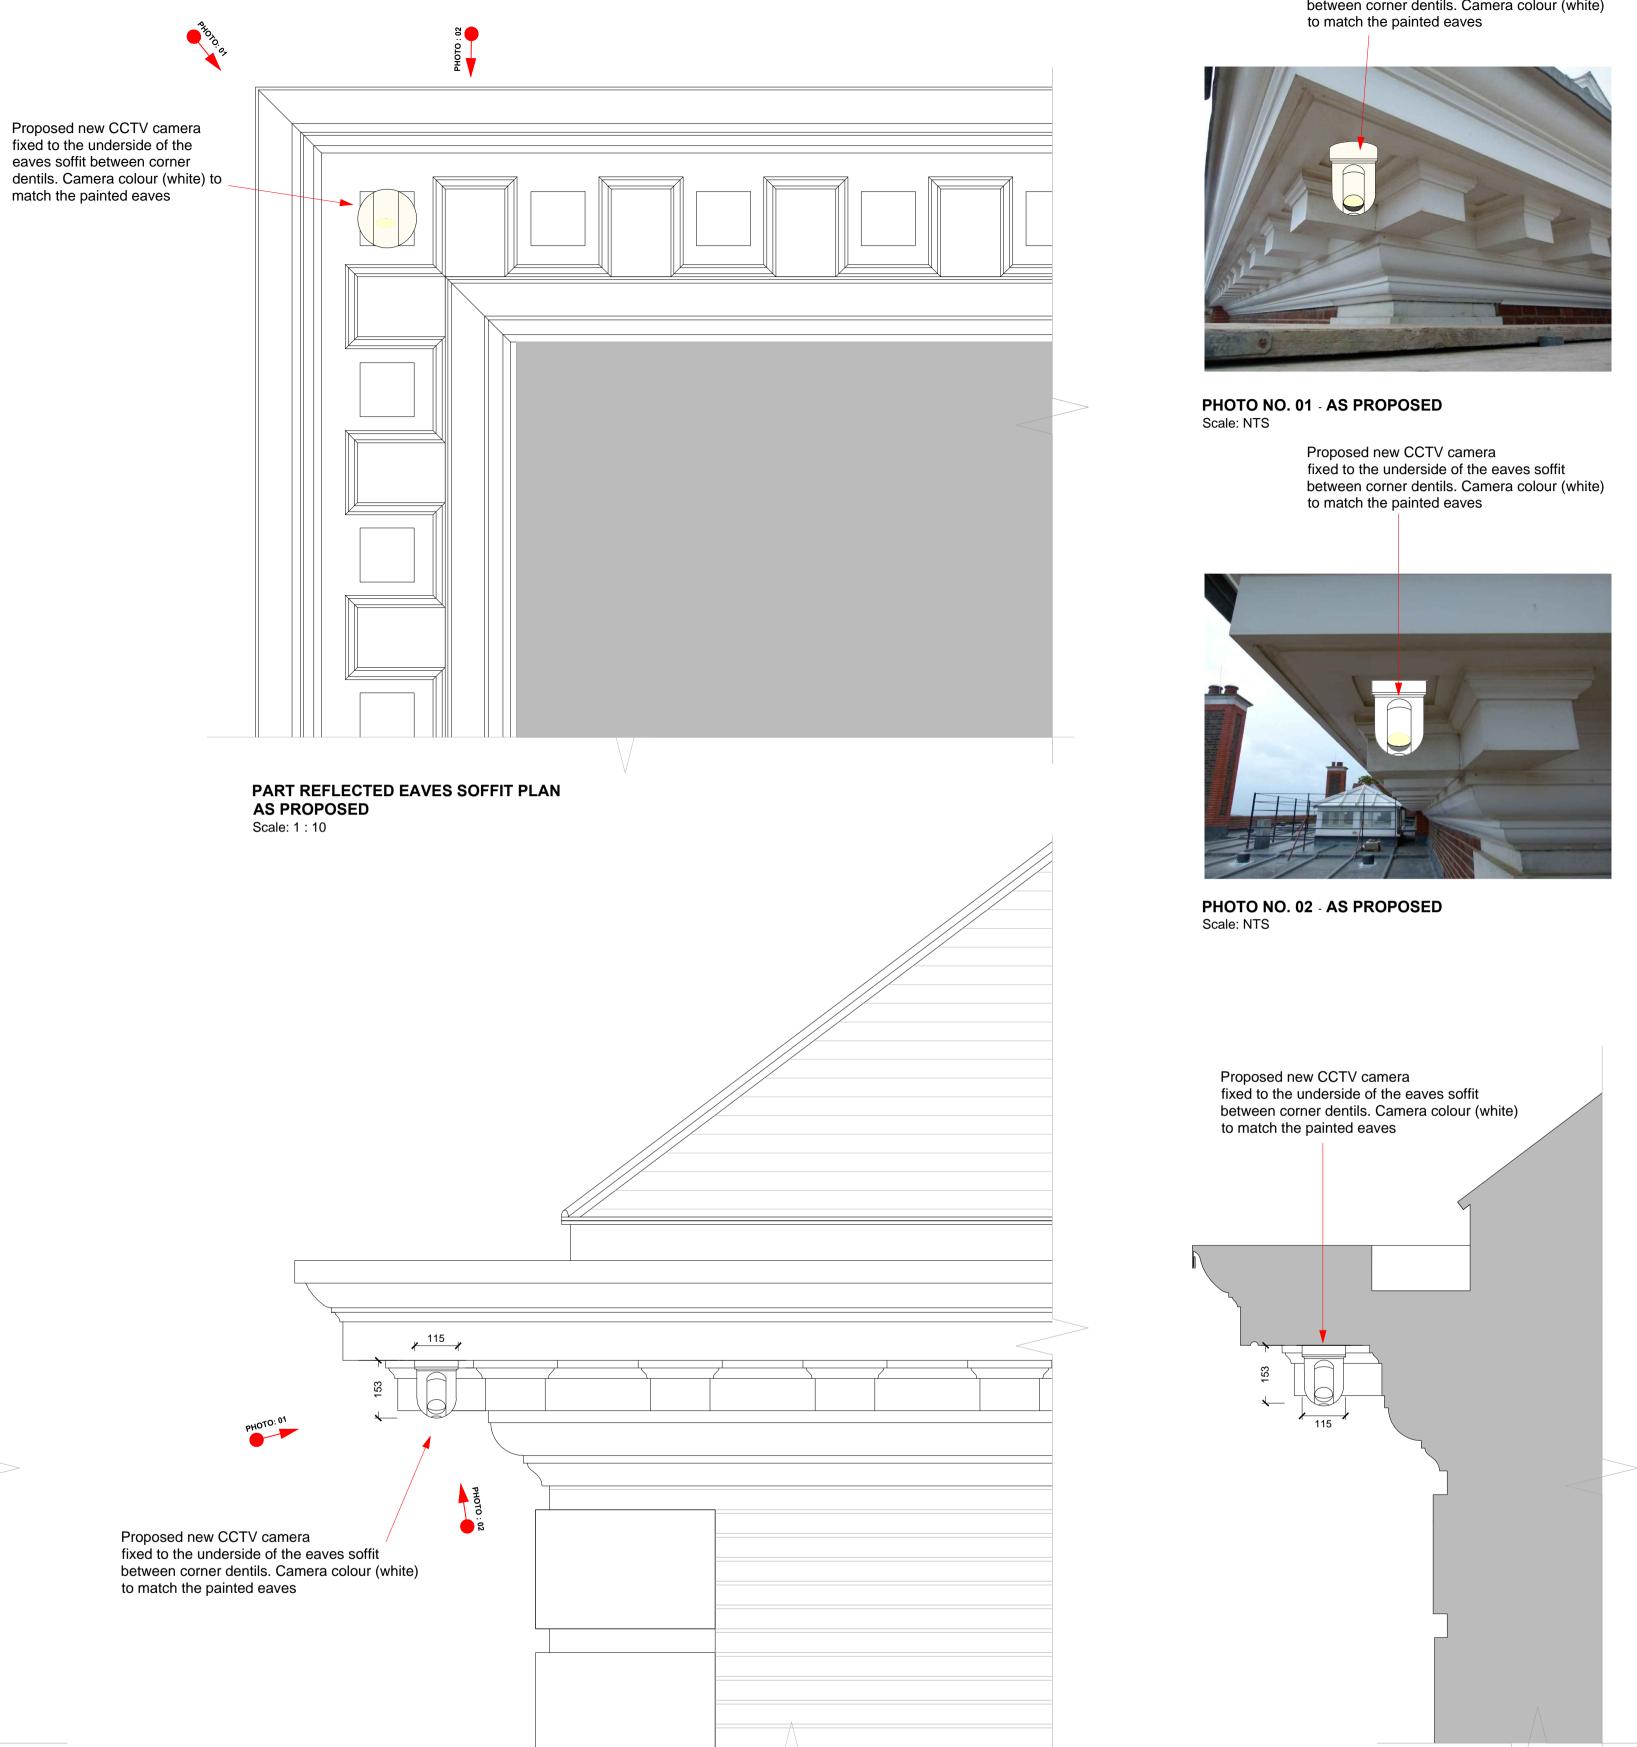

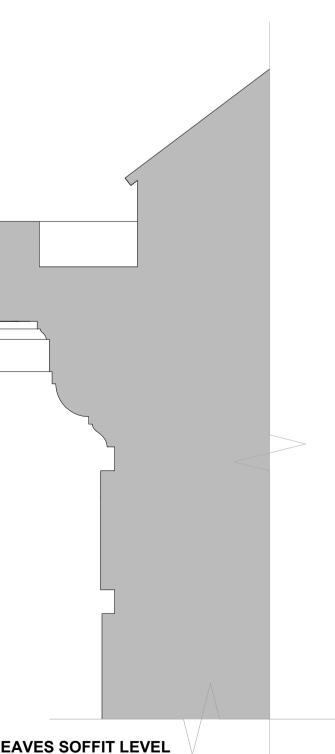

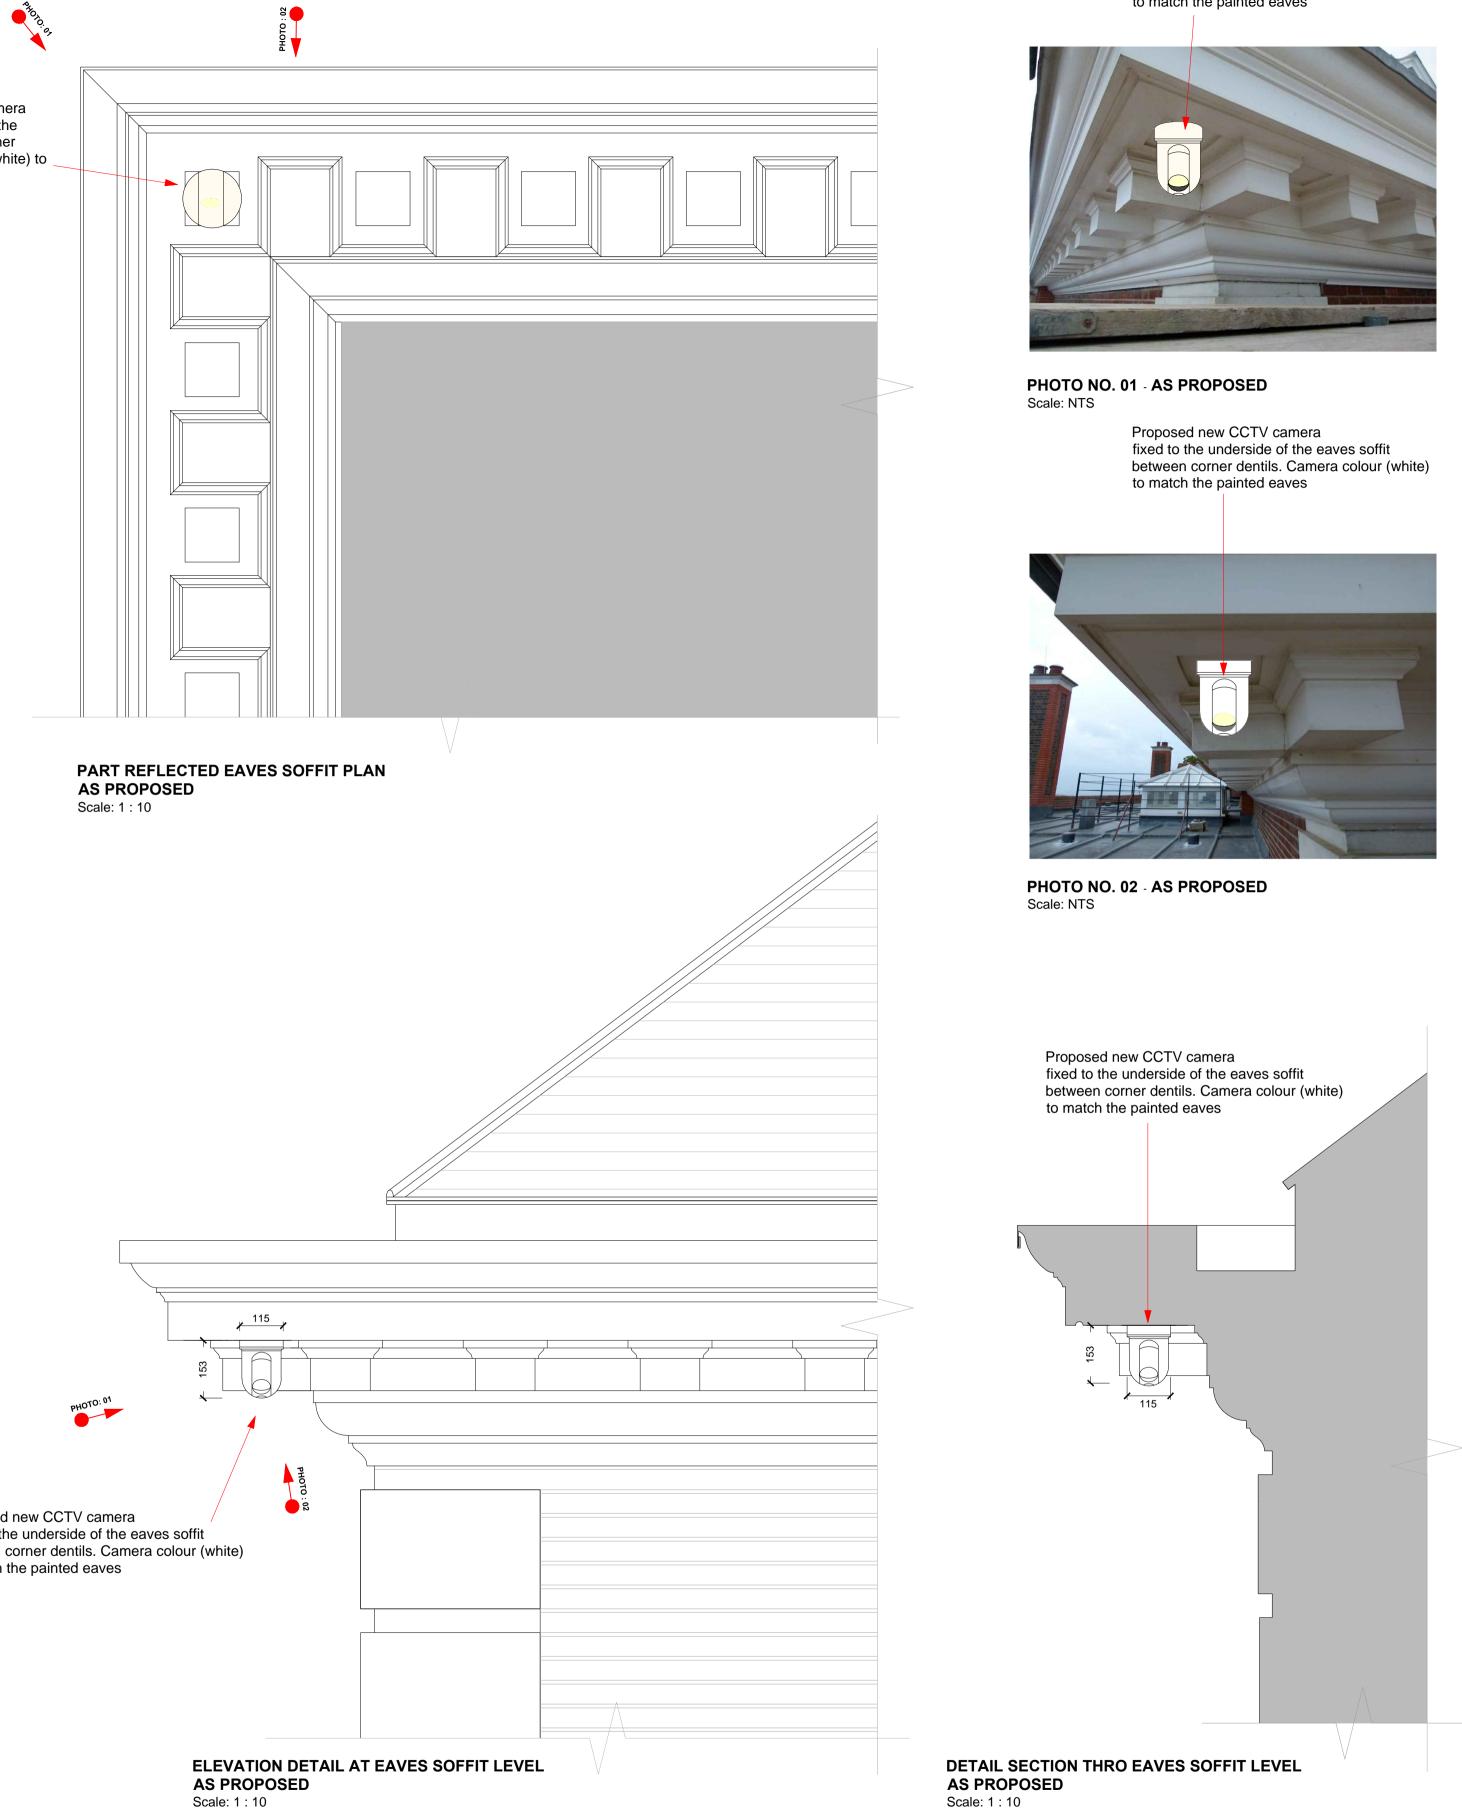

				Client WITANHURST CONSTRUCTIC MANAGMENT LTD
				ARCHITECTS & INTERIOR DESIGN The Old Power Station, Mortlake High Street
A	17/10/14	Colour of thermal camera changed from black to white	MJT	London SW14 8SN T +44 (0) 20 3355 9699
Rev	Date	Description	Ву	www.scott-twine.co.uk

Proposed new CCTV camera fixed to the underside of the eaves soffit between corner dentils. Camera colour (white) to match the painted eaves

		Drawing Number 2225-06/03/03 © Scott & Twine LLP 2013		Revision A	
<b>NERS</b> reet	Project 41 HIGHGATE WEST HILL LONDON N6	Date Oct 2014 Drawn By MJT	Scale 1:10 @ A1 Checked By ST		
ION	Issue PLANNING Preliminary / Planning / LBC / Tender / Construction / As Built	Title MAIN HOUSE: TYPICAL EAVES SOFFIT CAMERA DETAIL			