


**PART REFLECTED EAVES SOFFIT PLAN  
AS EXISTING**  
Scale: 1 : 10




**PHOTO NO. 01 - AS EXISTING**  
Scale: NTS



**PHOTO NO. 02 - AS EXISTING**  
Scale: NTS

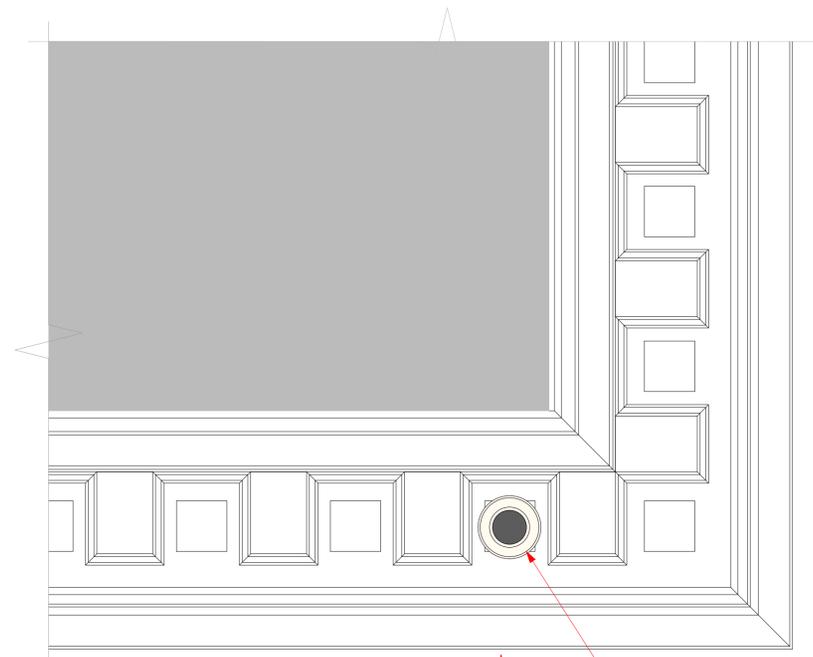


**PART REFLECTED EAVES SOFFIT PLAN  
AS PROPOSED**  
Scale: 1 : 10

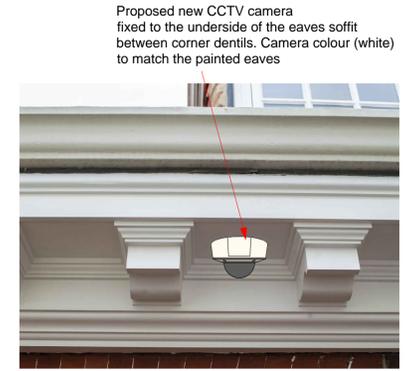


**PHOTO NO. 01 - AS PROPOSED**  
Scale: NTS




**PHOTO NO. 02 - AS PROPOSED**  
Scale: NTS

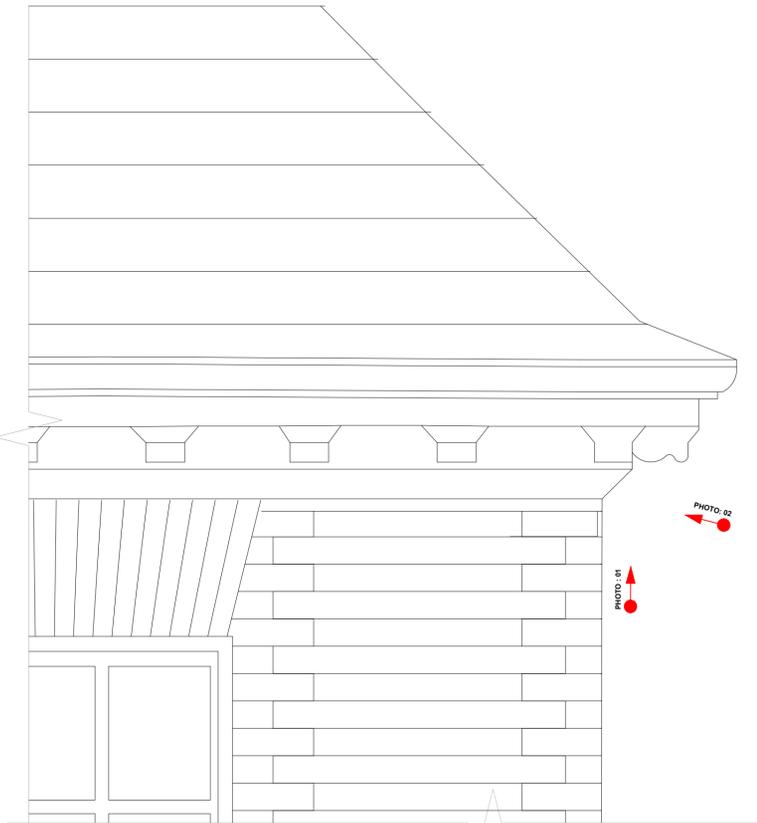


**ELEVATION DETAIL AT EAVES SOFFIT LEVEL  
AS EXISTING**  
Scale: 1 : 10

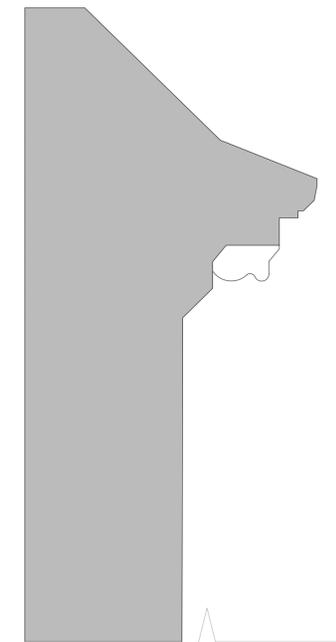

**DETAIL SECTION THRO EAVES SOFFIT LEVEL  
AS EXISTING**  
Scale: 1 : 10

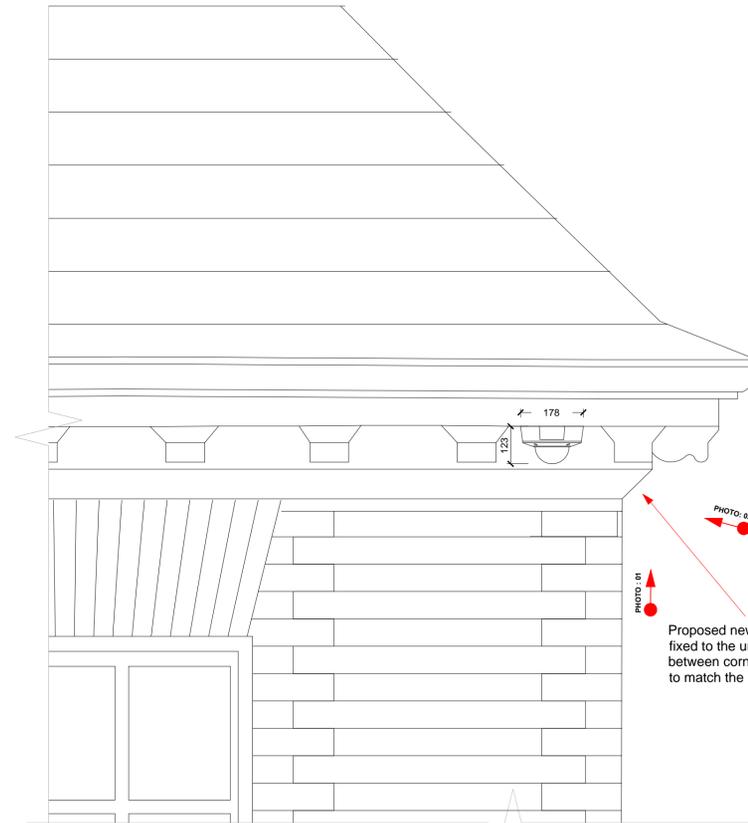

**ELEVATION DETAIL AT EAVES SOFFIT LEVEL  
AS PROPOSED**  
Scale: 1 : 10

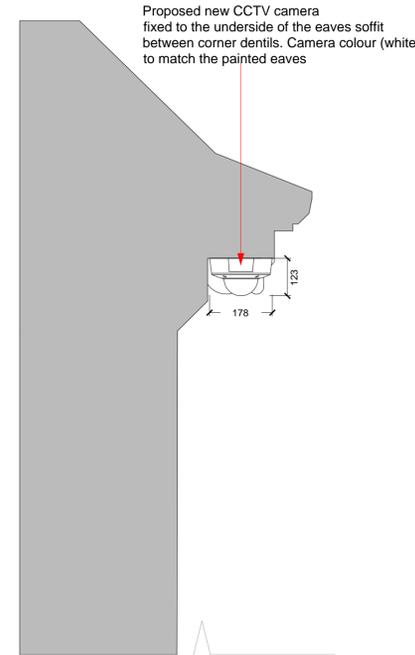

**DETAIL SECTION THRO EAVES SOFFIT LEVEL  
AS PROPOSED**  
Scale: 1 : 10

- GENERAL NOTES:**
- Do not scale from this drawing. Use figured dimensions only. Contractor to check dimensions on site prior to construction and notify CA of any discrepancy.
  - This drawing is to be read in conjunction with all other relevant contract drawings, specifications & schedules.
  - If in doubt: Ask
  - Scott & Twine Architects shall be notified in writing of any discrepancies.

**KEY:**

Rev	Date	Description	By

Client  
**WITANHURST CONSTRUCTION  
MANAGEMENT LTD**

**scott & twine**  
ARCHITECTS & INTERIOR DESIGNERS  
The Old Power Station, Mortlake High Street  
London SW14 8SN  
T +44 (0) 20 3355 9999  
www.scott-twine.co.uk

Issue  
**PLANNING**  
Preliminary / Planning / LBC / Tender / Construction / As Built

Project  
**41 HIGHGATE WEST HILL  
LONDON N6**

Title  
**MAIN HOUSE: TYPICAL EAVES  
SOFFIT CAMERA DETAIL**

Date Oct 2014	Scale 1:10 @ A1
Drawn By	Checked By ST
Drawing Number <b>2225-06/03/04</b>	Revision -