


PROPOSED ELEVATIONS

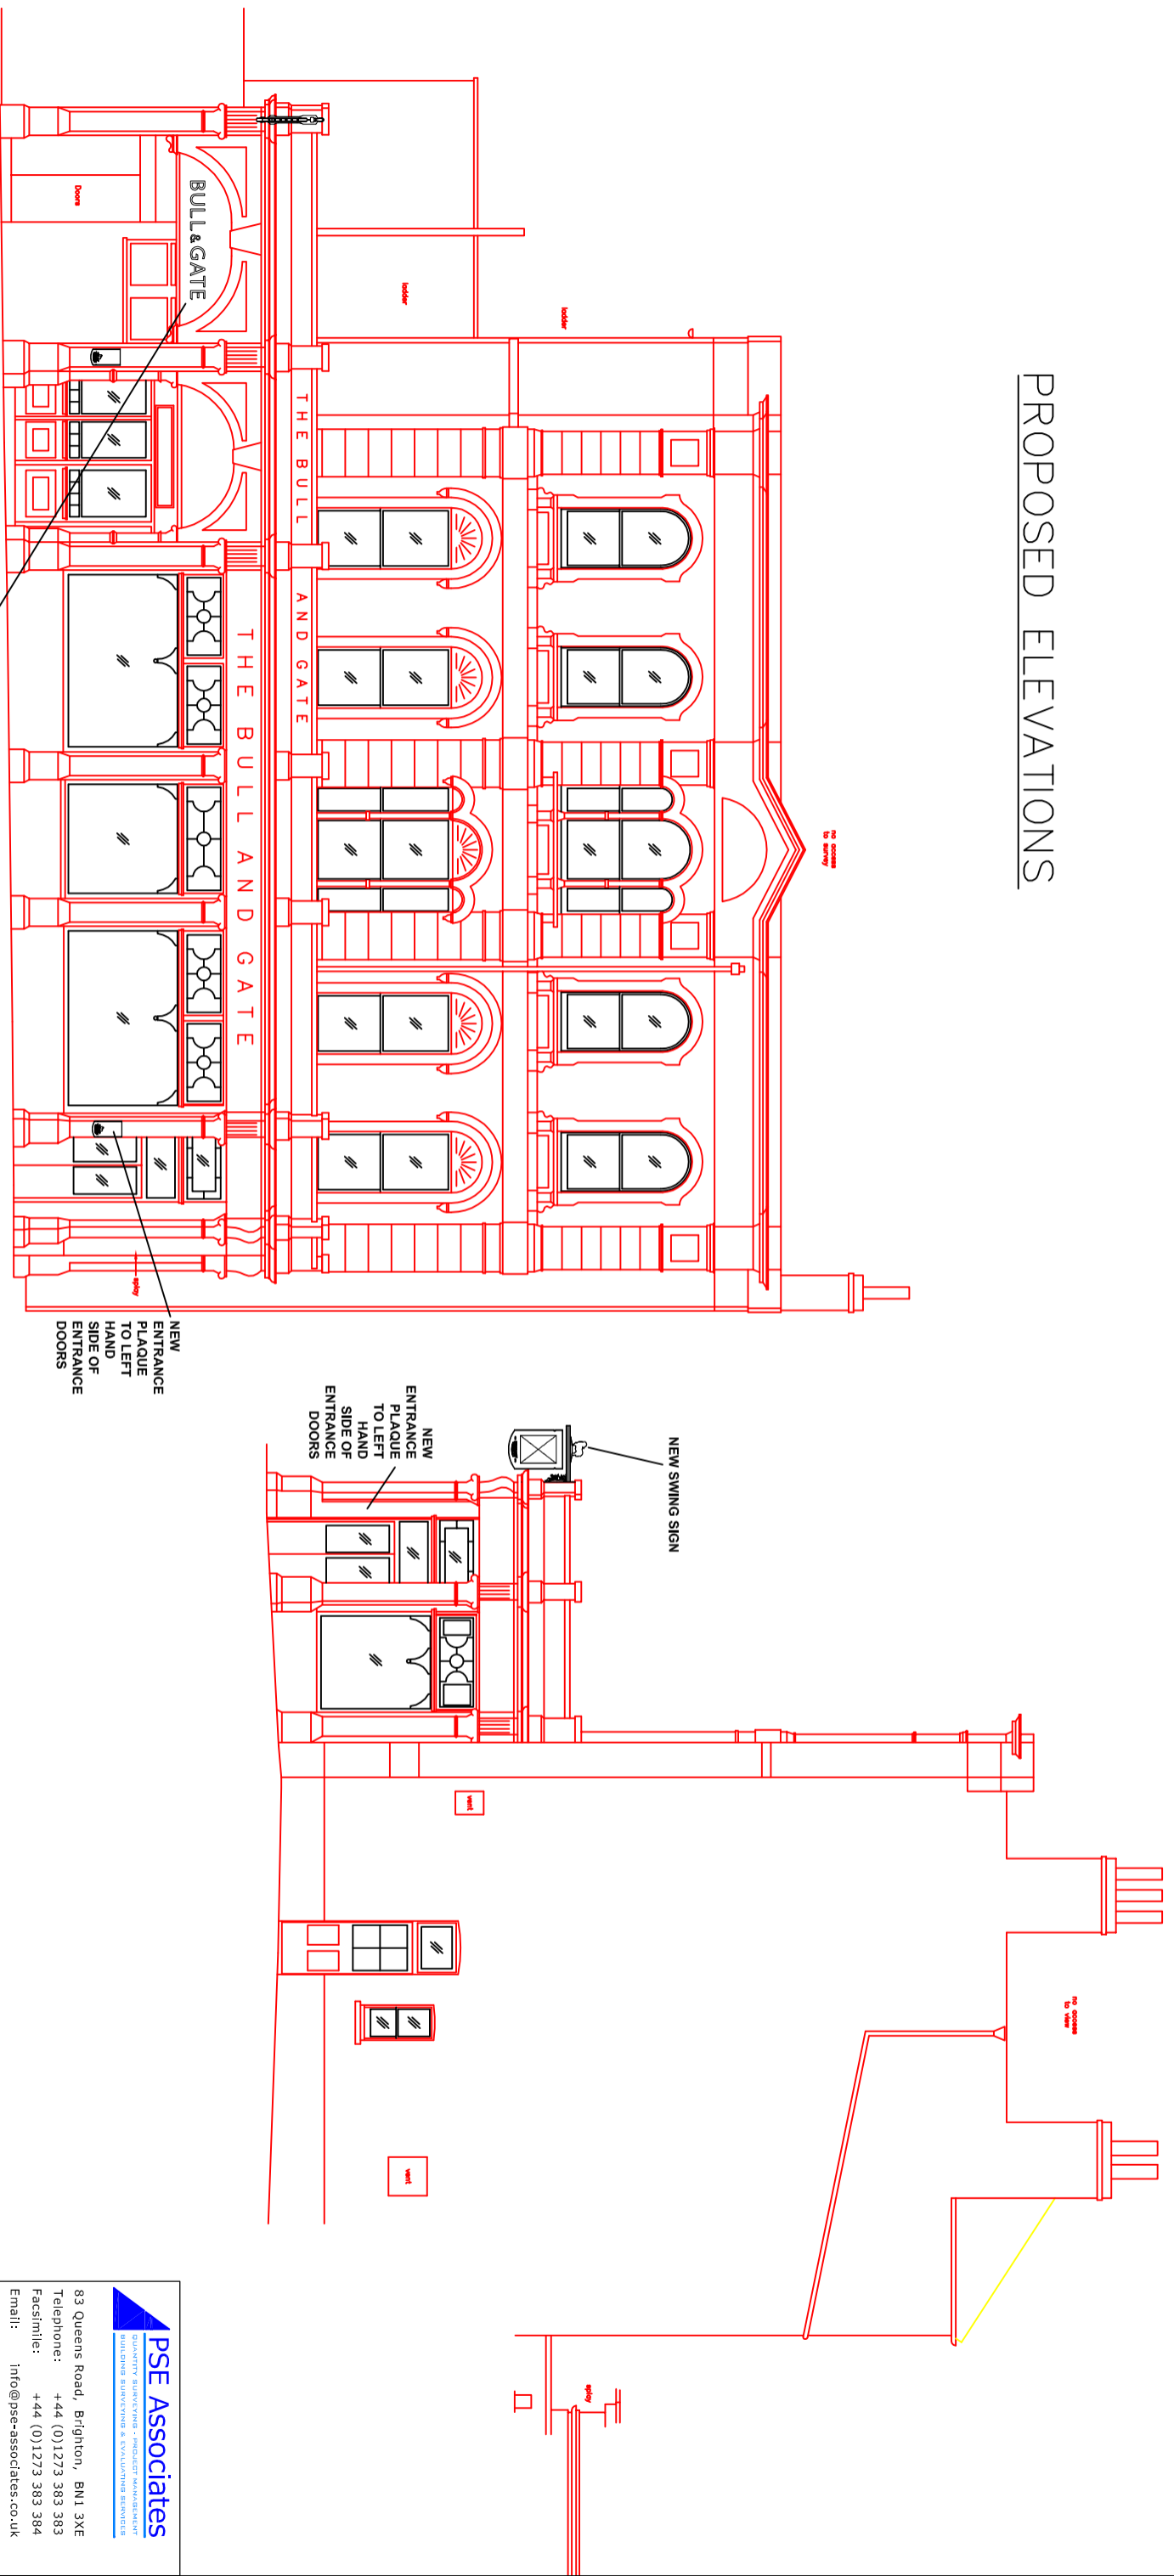

PSE Associates
 QUANTITY SURVEYING • PROJECT MANAGEMENT
 SOLUTIONS SURVEYING & EVALUATING SERVICES

83 Queens Road, Brighton, BN1 3XE
 Telephone: +44 (0)1273 383 383
 Facsimile: +44 (0)1273 383 384
 Email: info@pse-associates.co.uk
 Website: www.pse-associates.co.uk

Architect/Client:
 Young & Co's Brewery PLC
 Riverside House, 26 Osiers Rd
 Wandsworth, SW18 1NH

Project:
 The Bull & Gate
 389 Kenish Town Road
 London, NW5 2TJ

Title:
 Proposed Front & Side
 Elevations

Scale Date Drawn Checked Approval
 1:100@A3 24/02/2015 FR DC DC

Author **Recorder** **Checker** **Approver**
 Drawing No. **7238/03** Revision **A**