


Datum 16.00m

Datum 16.00m


Elevation 1

Elevation 2

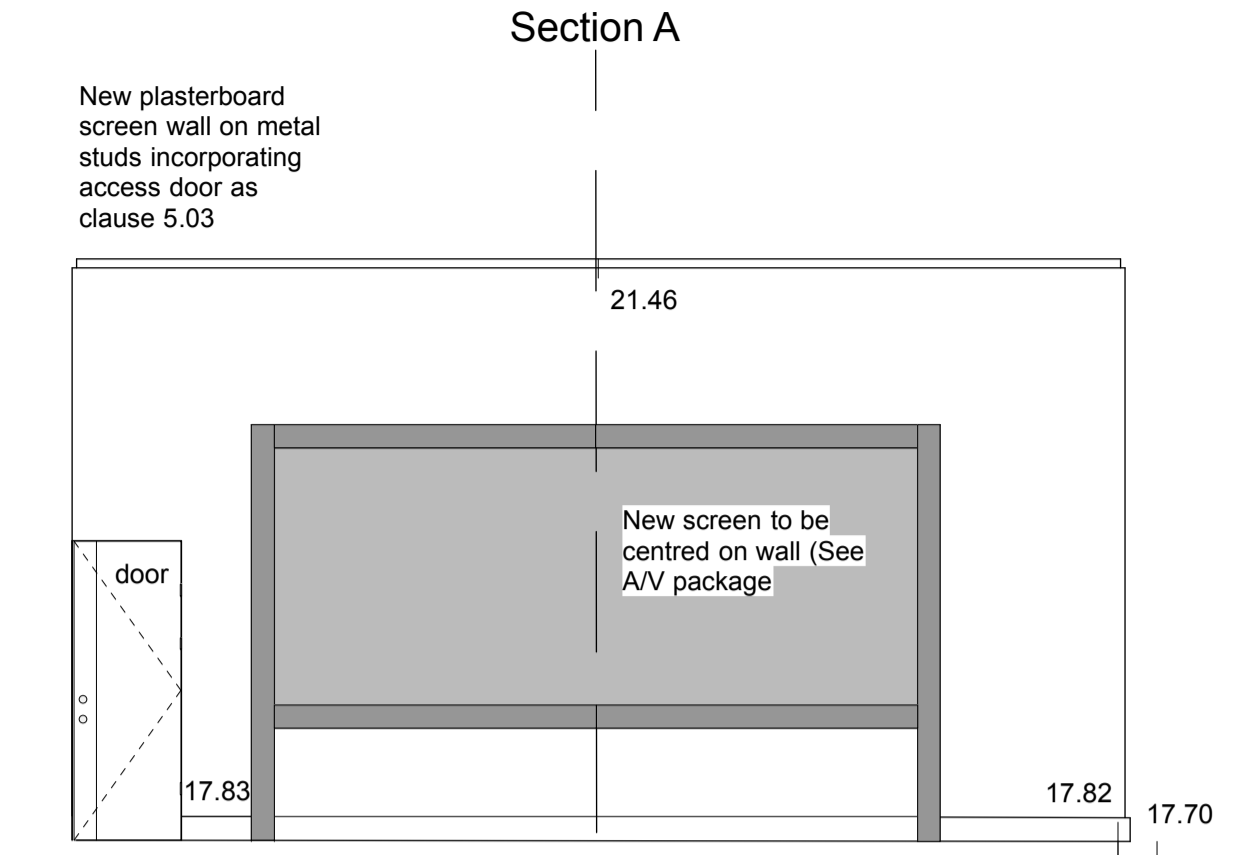


Datum 16.00m

Elevation 3

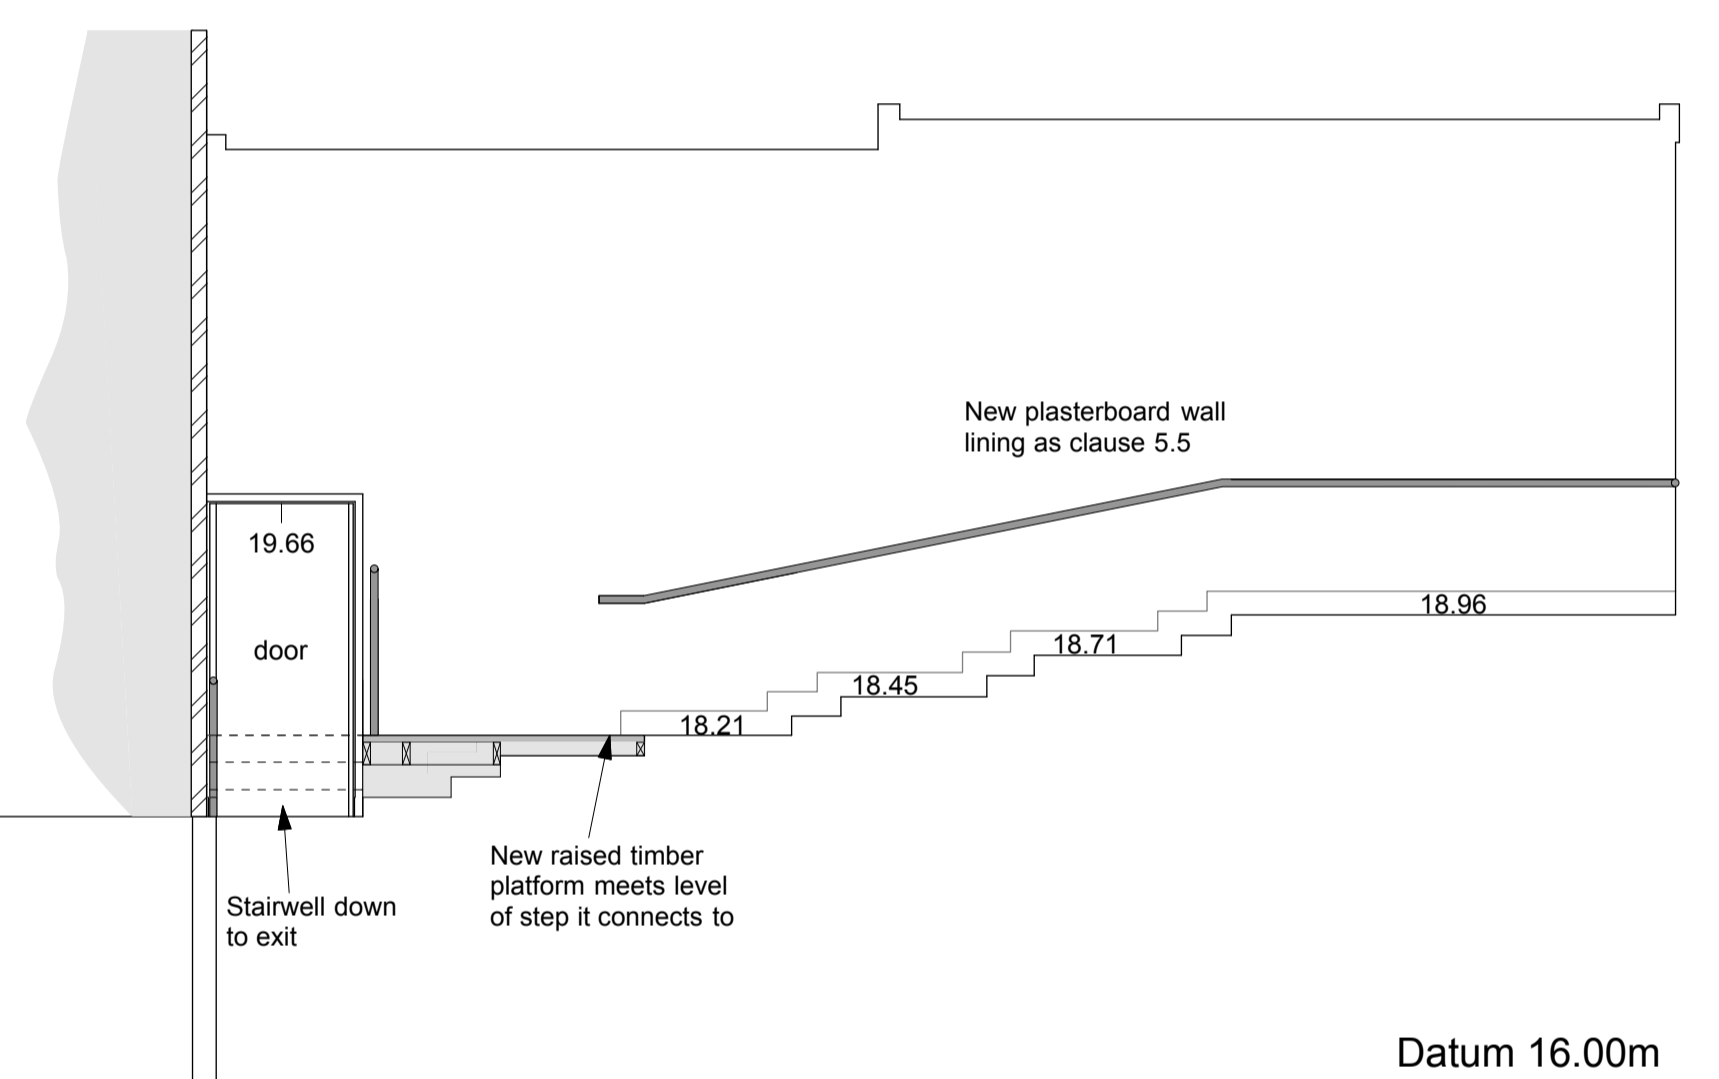



Datum 16.00m

Elevation 4

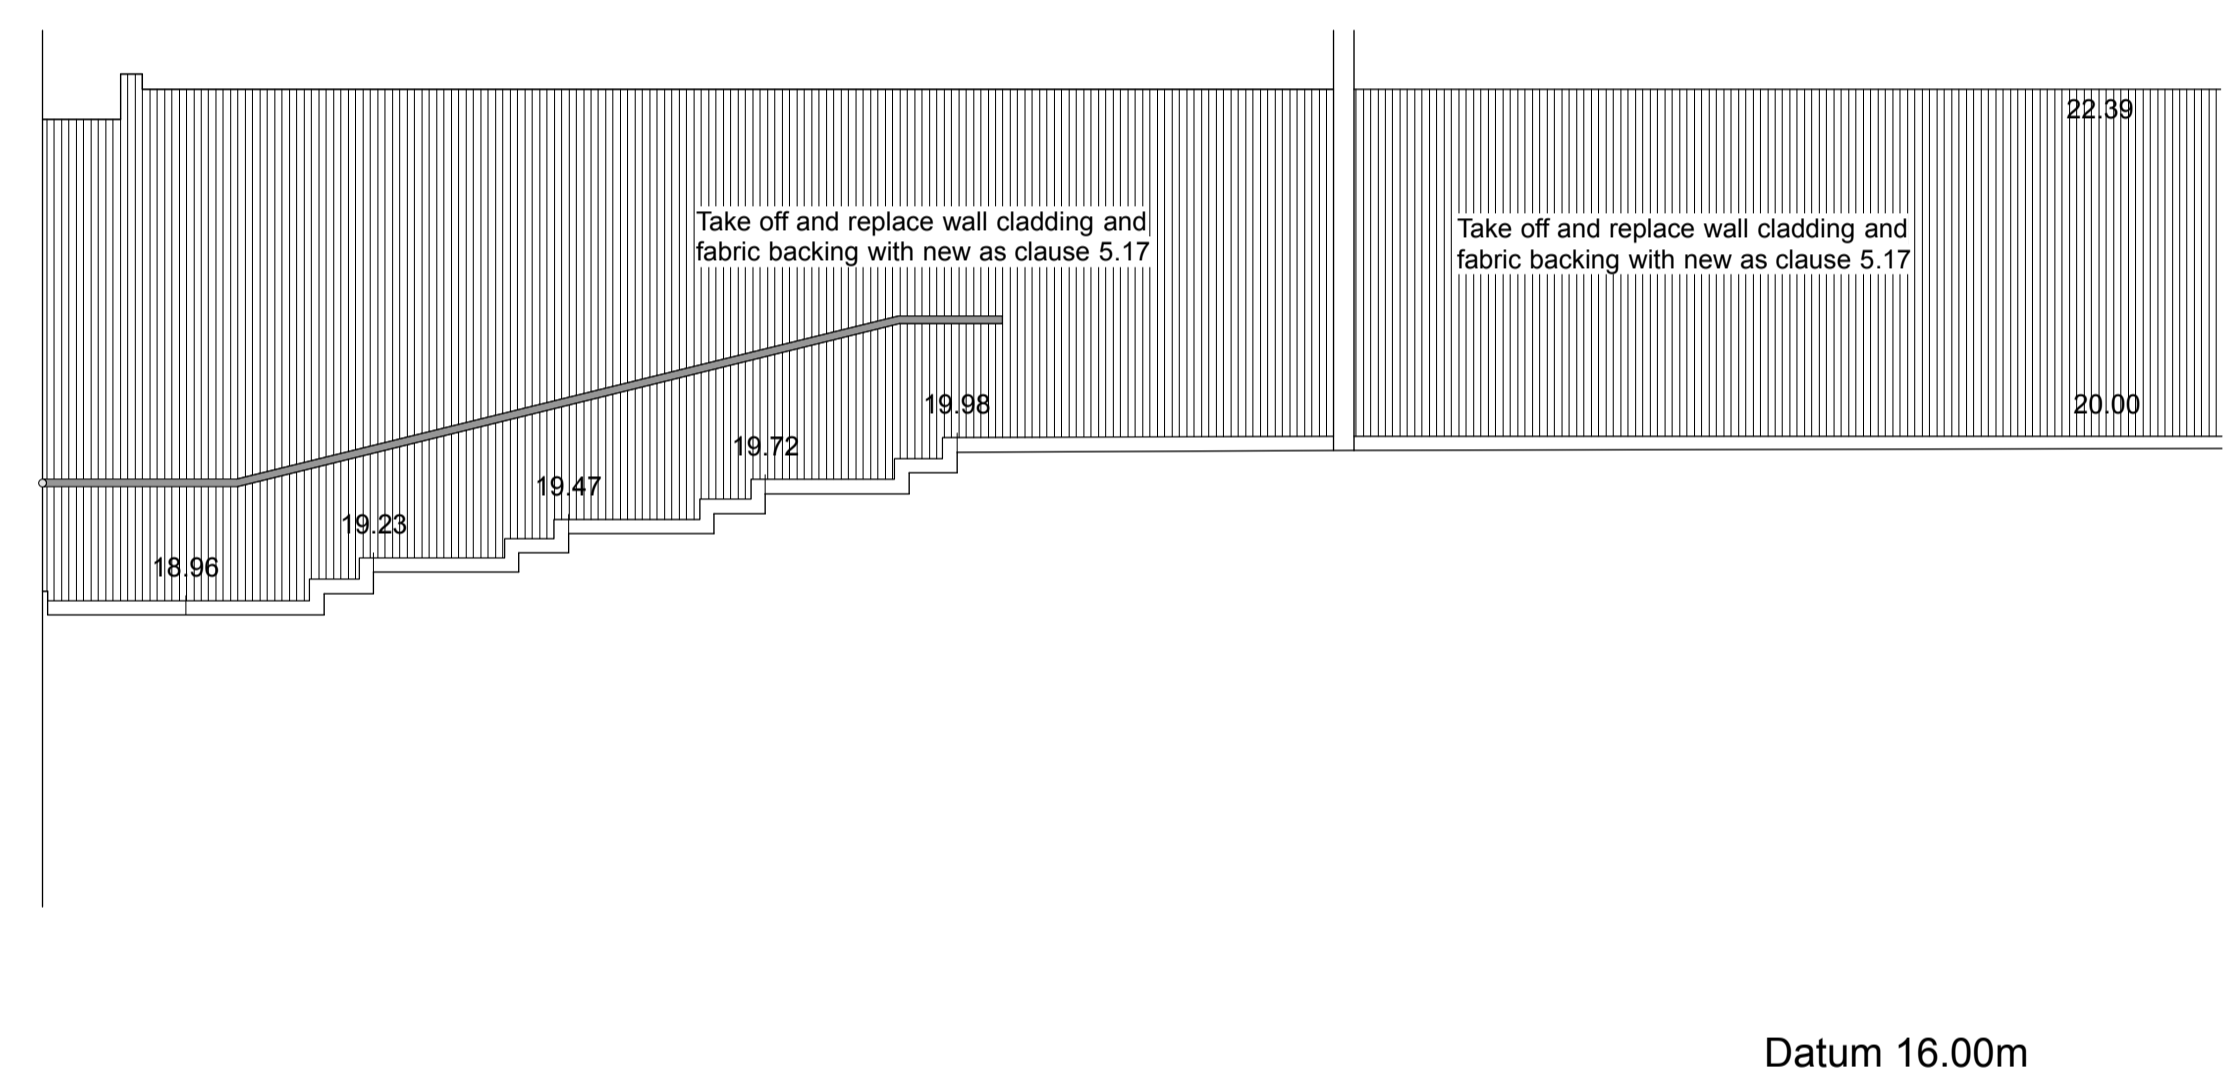



Datum 16.00m

Elevation 5

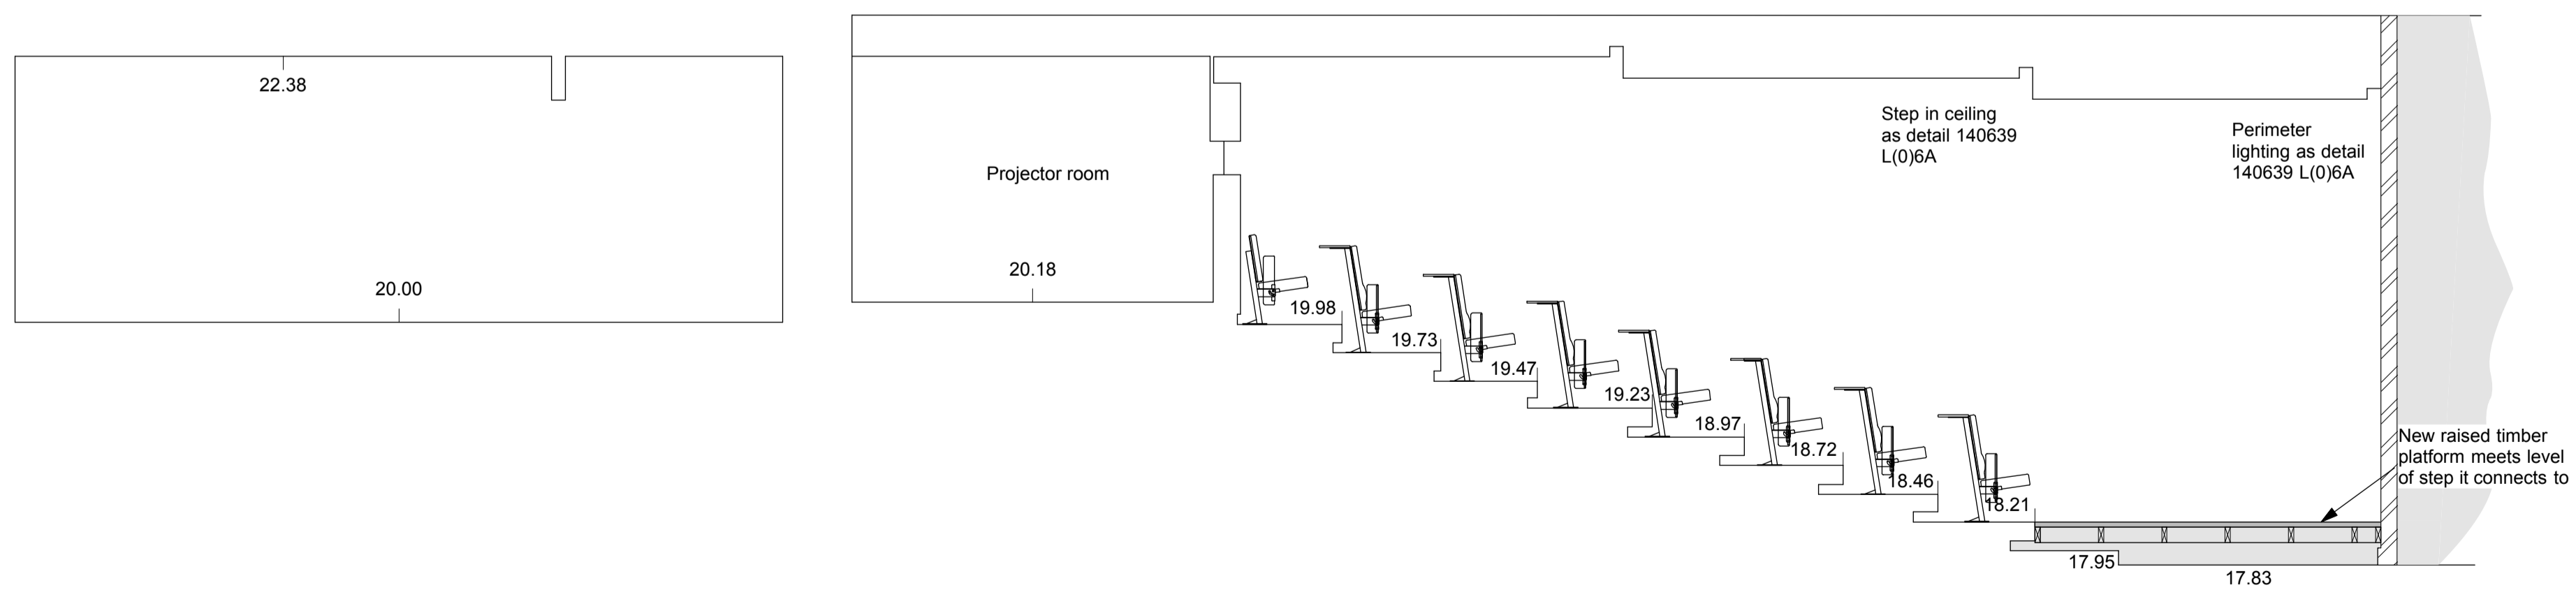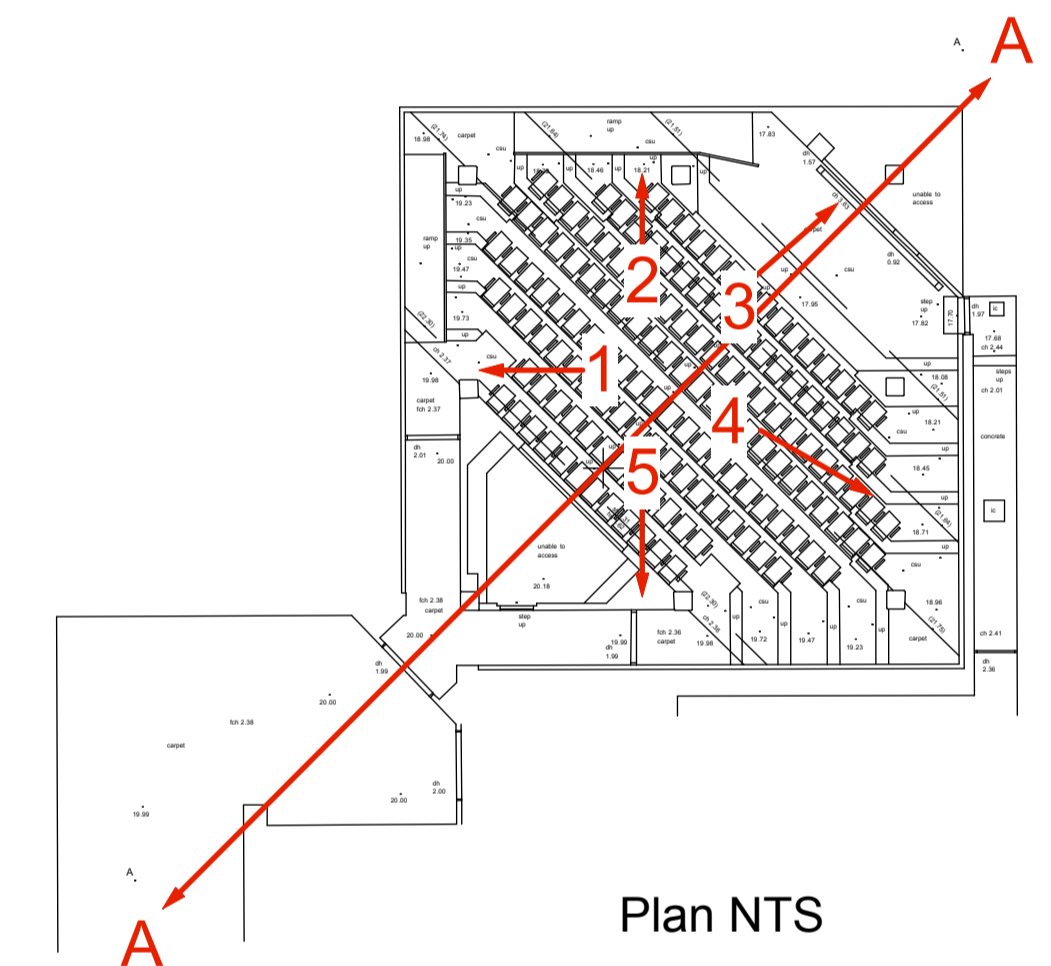


Datum 16.00m

Section A

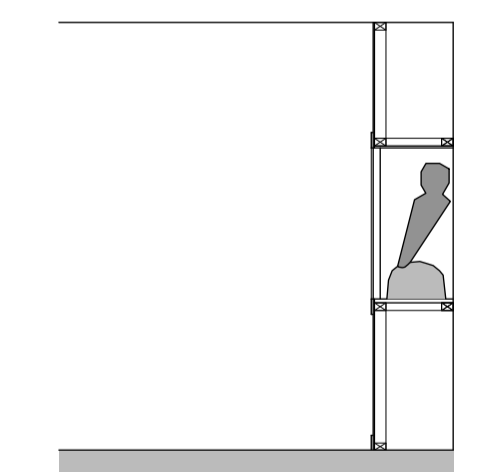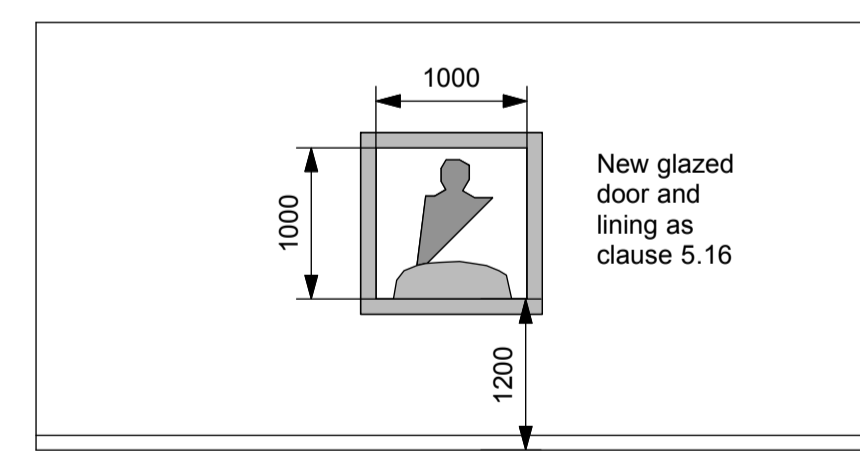

Elevation & Section of Bronze Bust

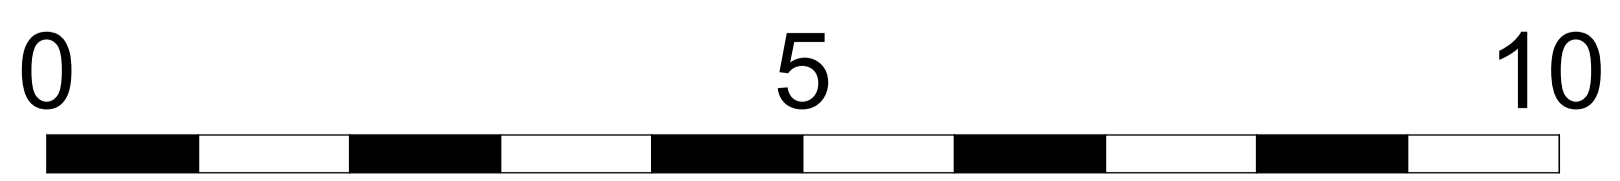

Kendall Kingscott

Chartered Architects  
Chartered Building Surveyors  
Interior Designers  
CDM Co-ordinators  
Suite 3, Sandford House  
1b Claremont Rd, Teddington  
TW11 8DH  
+44 (0)20 8943 5300  
www.kendallkingscott.co.uk

Project	LTM Project 1.3 Khalili Lecture Theatre	Drawing Title	Proposed Elevations and Sections Khalili Lecture Theatre
Client	SOAS, University of London	Project No.	130305 L(0)04
Scale	1:50	Date	27/1/15
Paper Size	A1	Drawn	LR
Filename		Checked	GC
		Status	PRELIMINARY

Only to be used on the site for which designed. The recipient's acceptance of design information contained in this drawing is limited to the user's use and intended purpose. Kendall Kingscott Ltd. will have no liability for any errors or omissions arising therefrom. The production of amended or updated information from the said design information by the user is entirely the responsibility of the user and Kendall Kingscott Ltd. shall have no responsibility in respect thereof.