



Datum 16.00m

Elevation 1

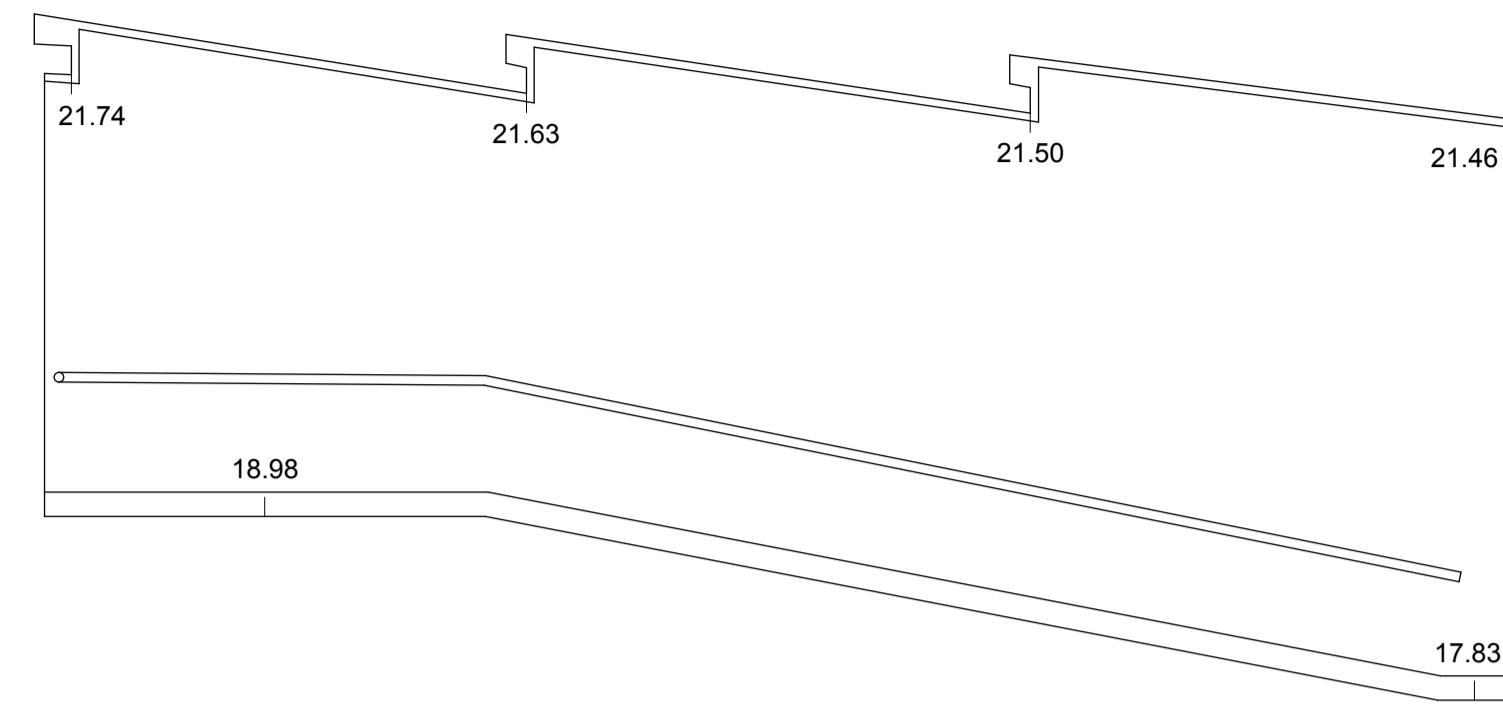


Datum 16.00m

Elevation 2

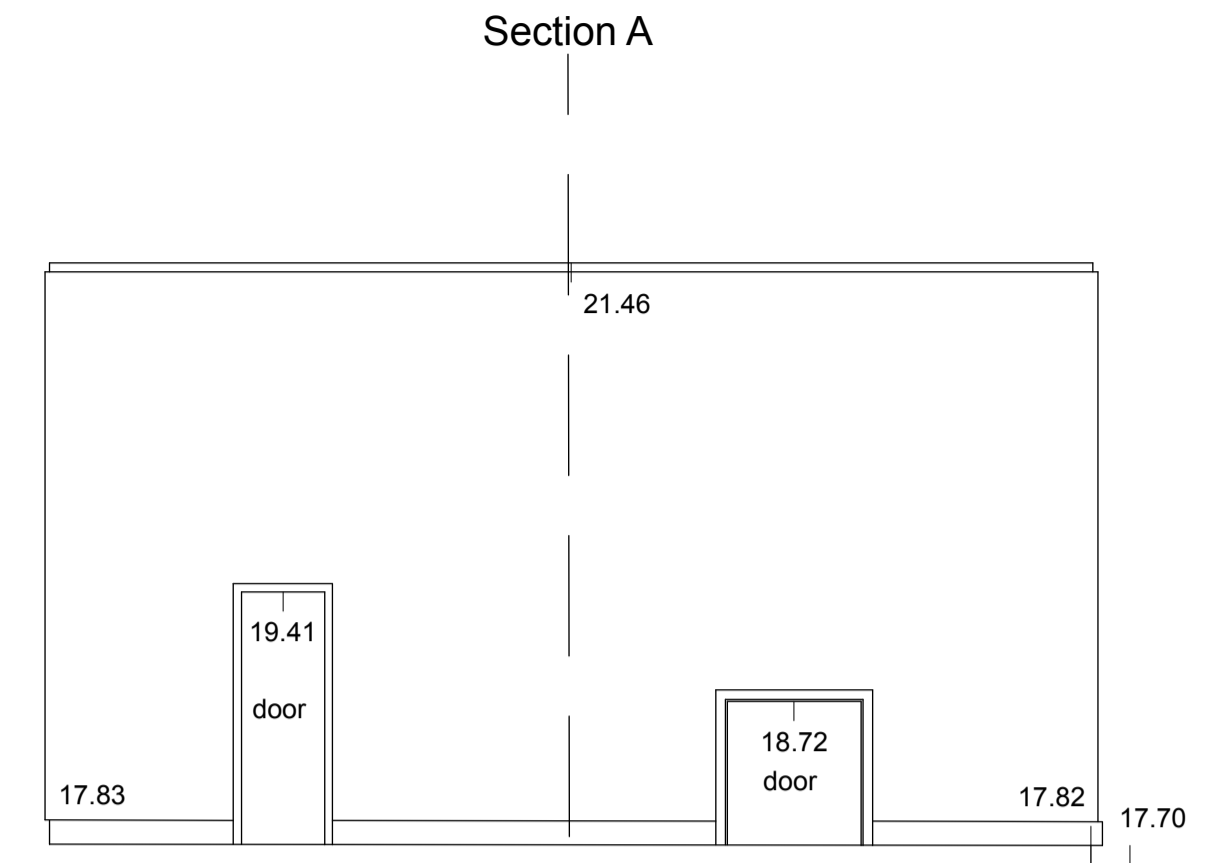


Datum 16.00m

Elevation 3

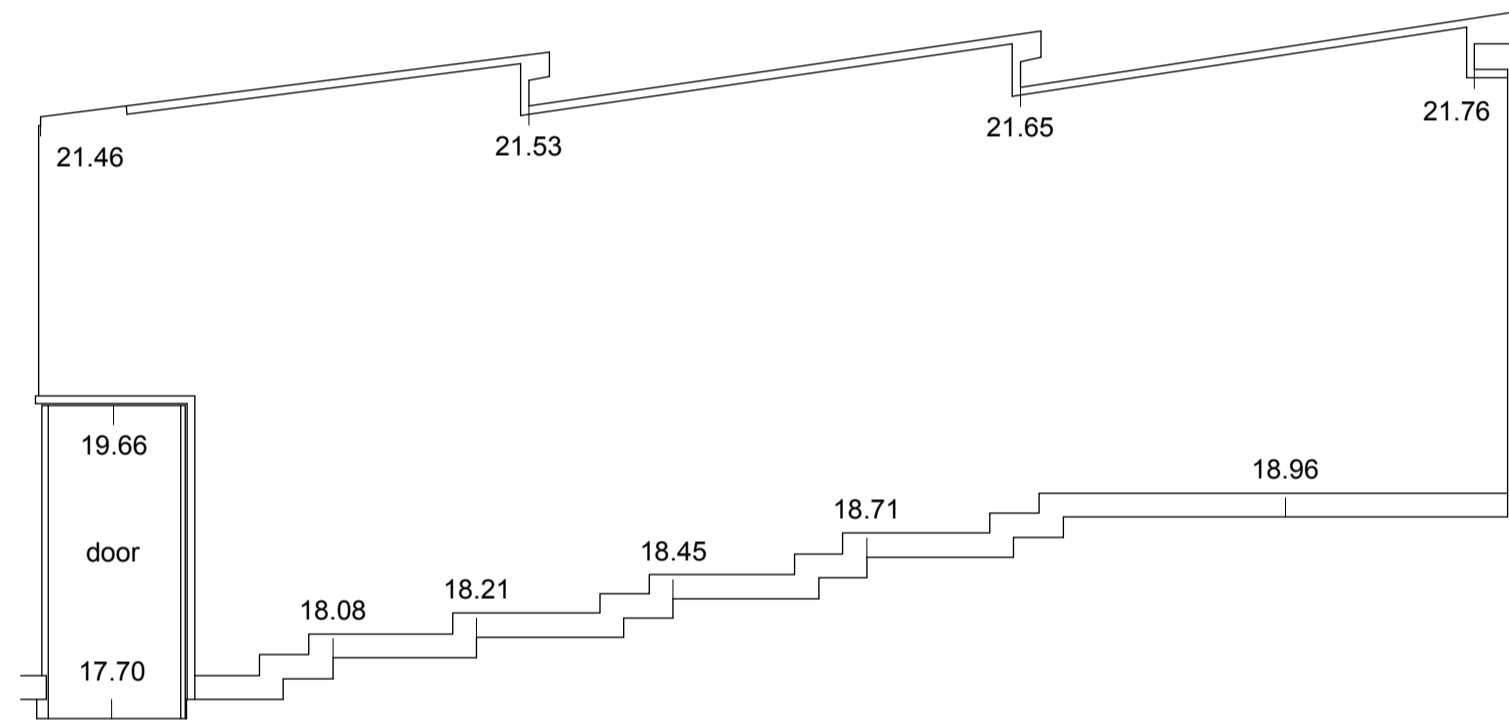


Datum 16.00m

Elevation 4

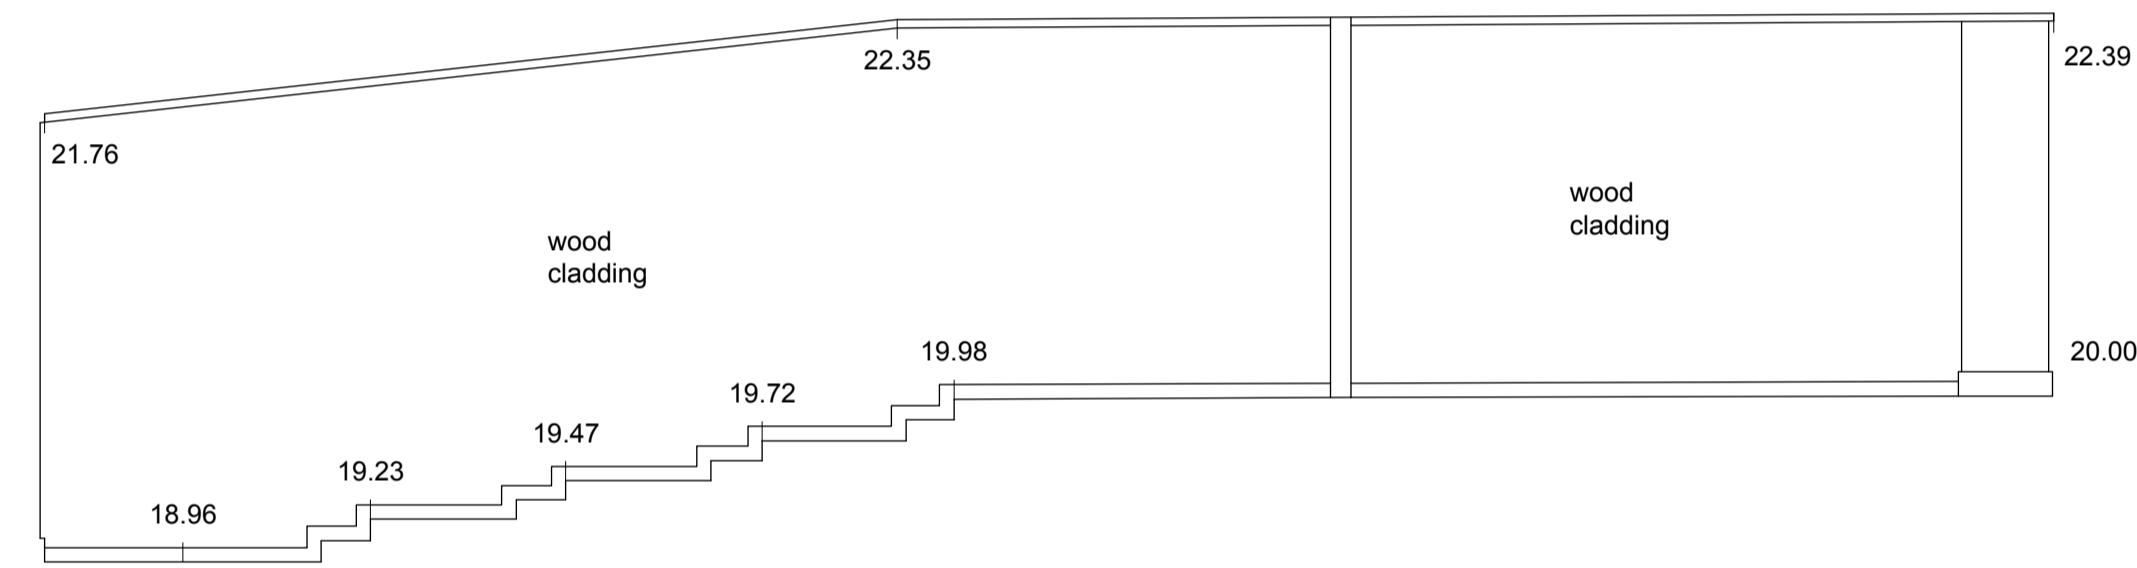


Datum 16.00m

Elevation 5

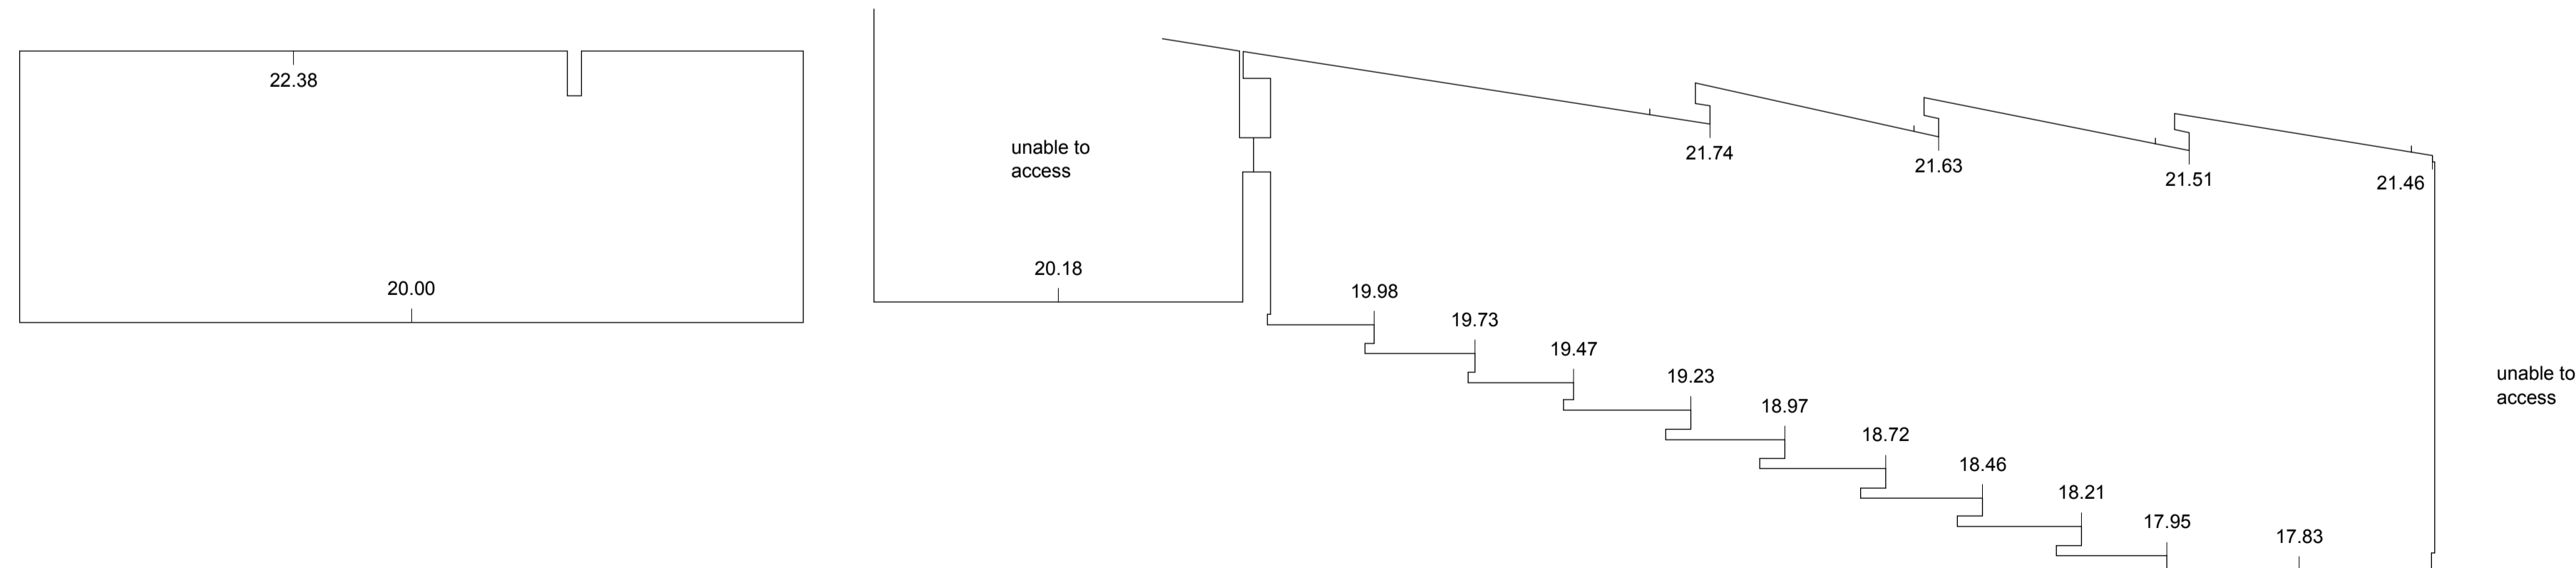

Datum 16.00m

Section A

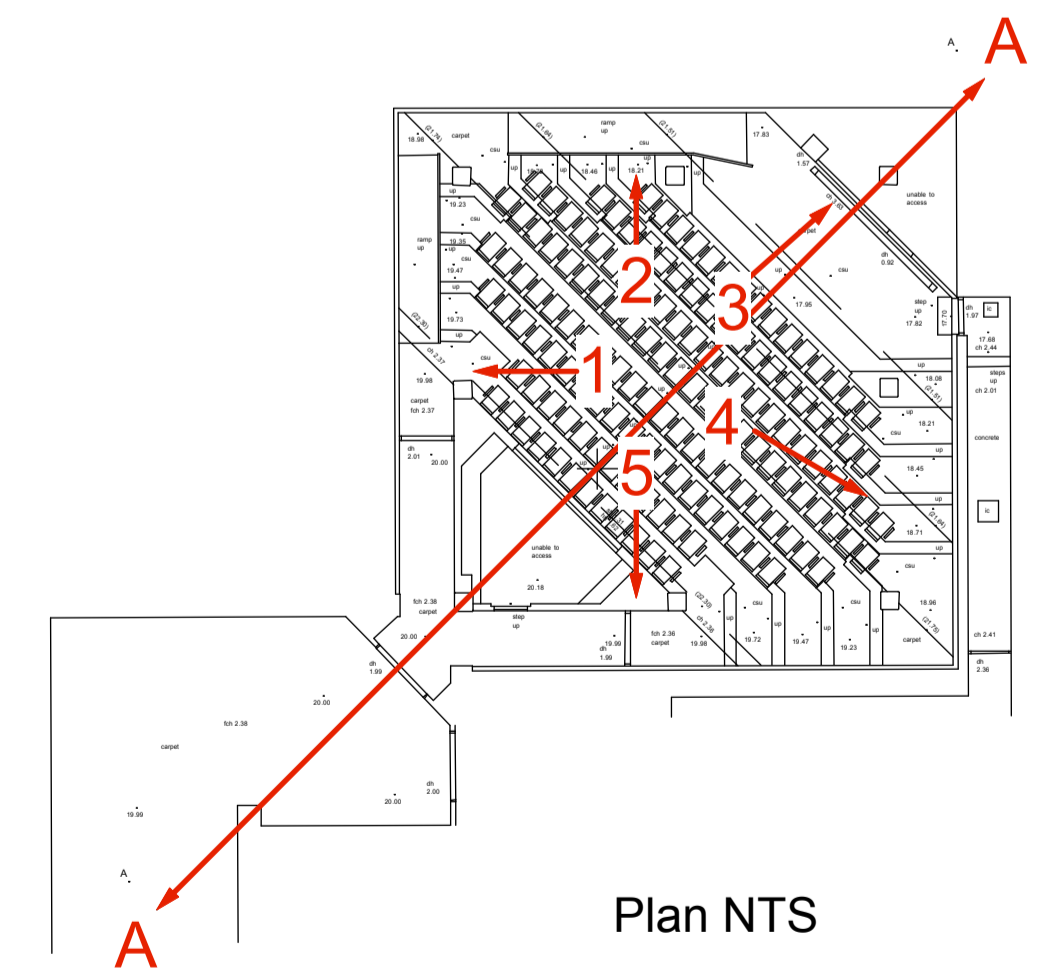

Plan NTS



Kendall Kingscott

Chartered Architects
Chartered Building Surveyors
Interior Designers
CDM Co-ordinators
Suite 3, Sandford House
1b Claremont Rd, Teddington
TW11 8DH
+44 (0)20 8943 5300
www.kendallkingscott.co.uk

Project
LTM Project 1.3
Khalili Lecture Theatre
Client
SOAS, University of London

Rv. Date By Ap Note

Drawing Title
Existing Elevations and Sections
Khalili Lecture Theatre

Project No. Drawing No. Rev.
130305 L(0)02 A

Date	Drawn	Checked	Status
27/1/15	JA	GC	PRELIMINARY

Scale Paper Size Filename
1:50 A1
Do not scale this drawing.
Check all dimensions and levels on site.
© Copyright

Only to be used on the site for which designed. The recipient/owner/contractor of this drawing is deemed to have accepted the design and any errors or omissions are their responsibility. The production of amended or updated information from the said design/information by the User is entirely the responsibility of the User and Kendall Kingscott Ltd shall have no responsibility in respect thereof.