


Door Type 1 (1:20)
 Width - To be confirmed on site
 Height - To be confirmed on site
 DK.01

Door Type 2 (1:20)
 Width - To be confirmed on site
 Height - To be confirmed on site
 DK.02


Door Type 4 (1:20)
 Width - To be confirmed on site
 Height - To be confirmed on site
 DK.04, DK.05 (Handled)

Door Type 5 (1:20)
 Width - To be confirmed on site
 Height - To be confirmed on site
 DK.06


Door Type 6 (1:20)
 Width - To be confirmed on site
 Height - To be confirmed on site
 DK.07

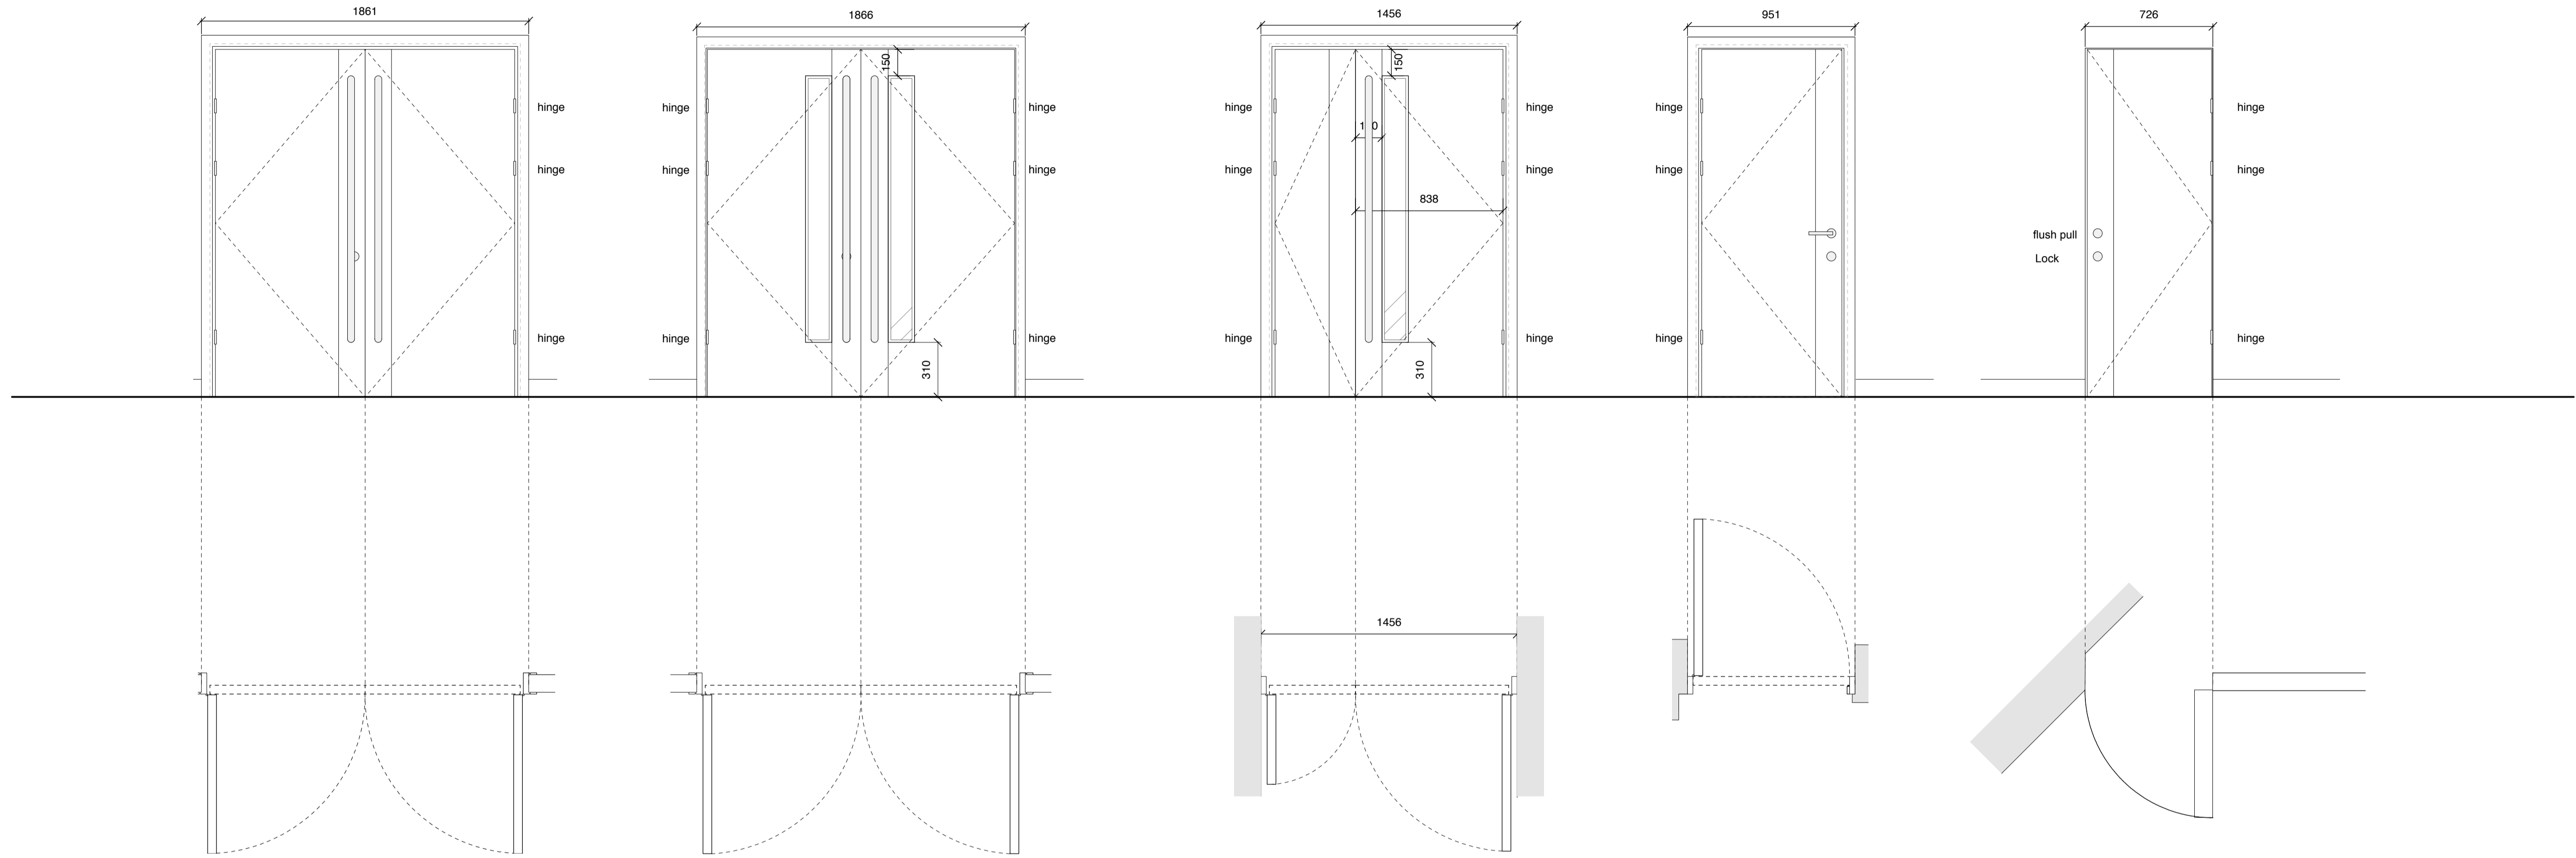


Door Details (Scale 1:5)

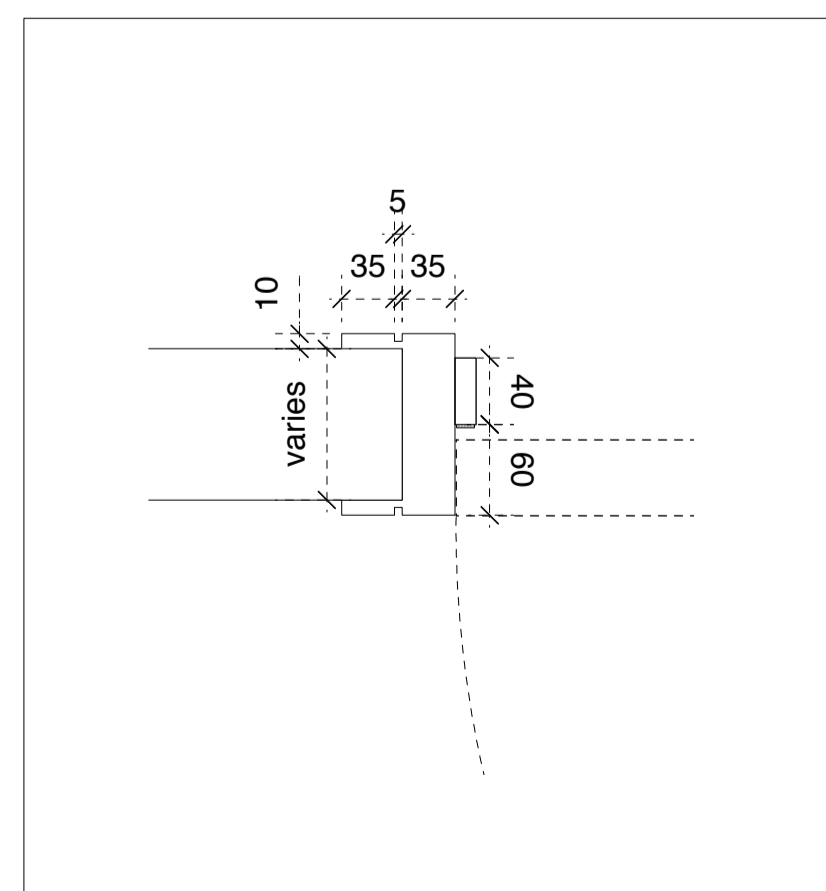

Detail 1 - Standard hinge

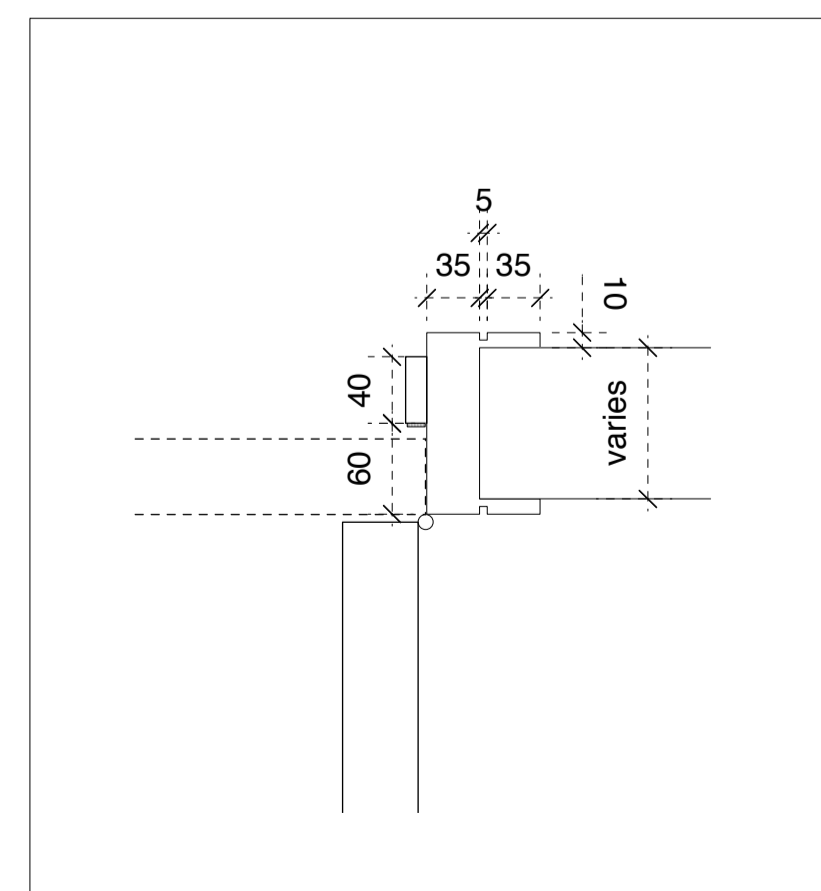

Detail 2 - Standard closer

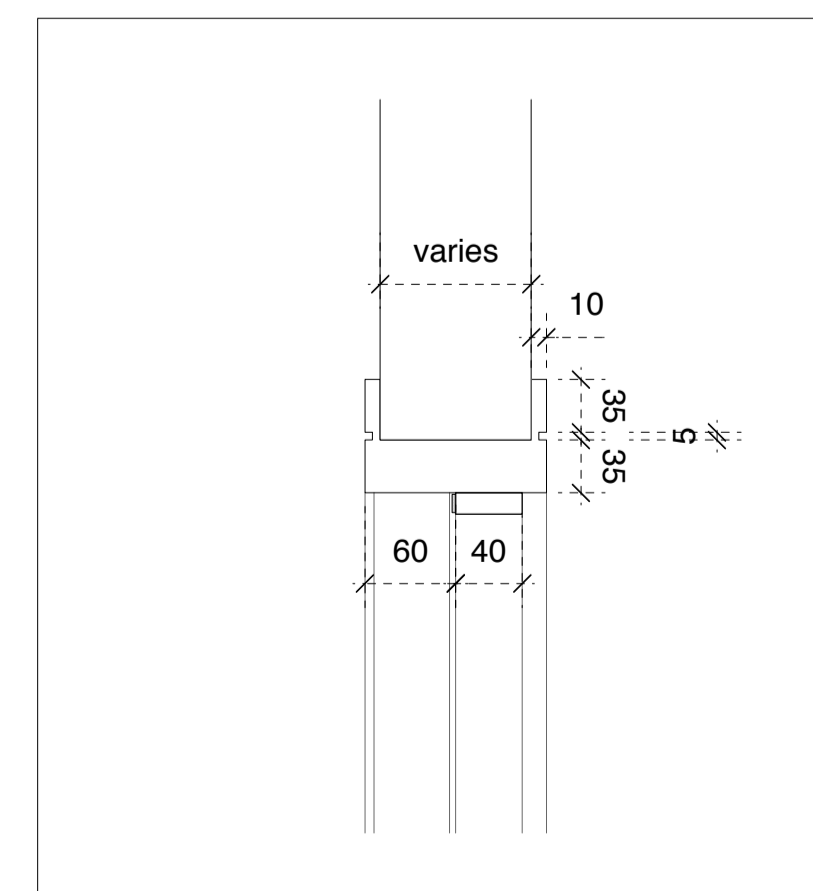

Detail 3 - Standard head detail