




Existing Floor Layout

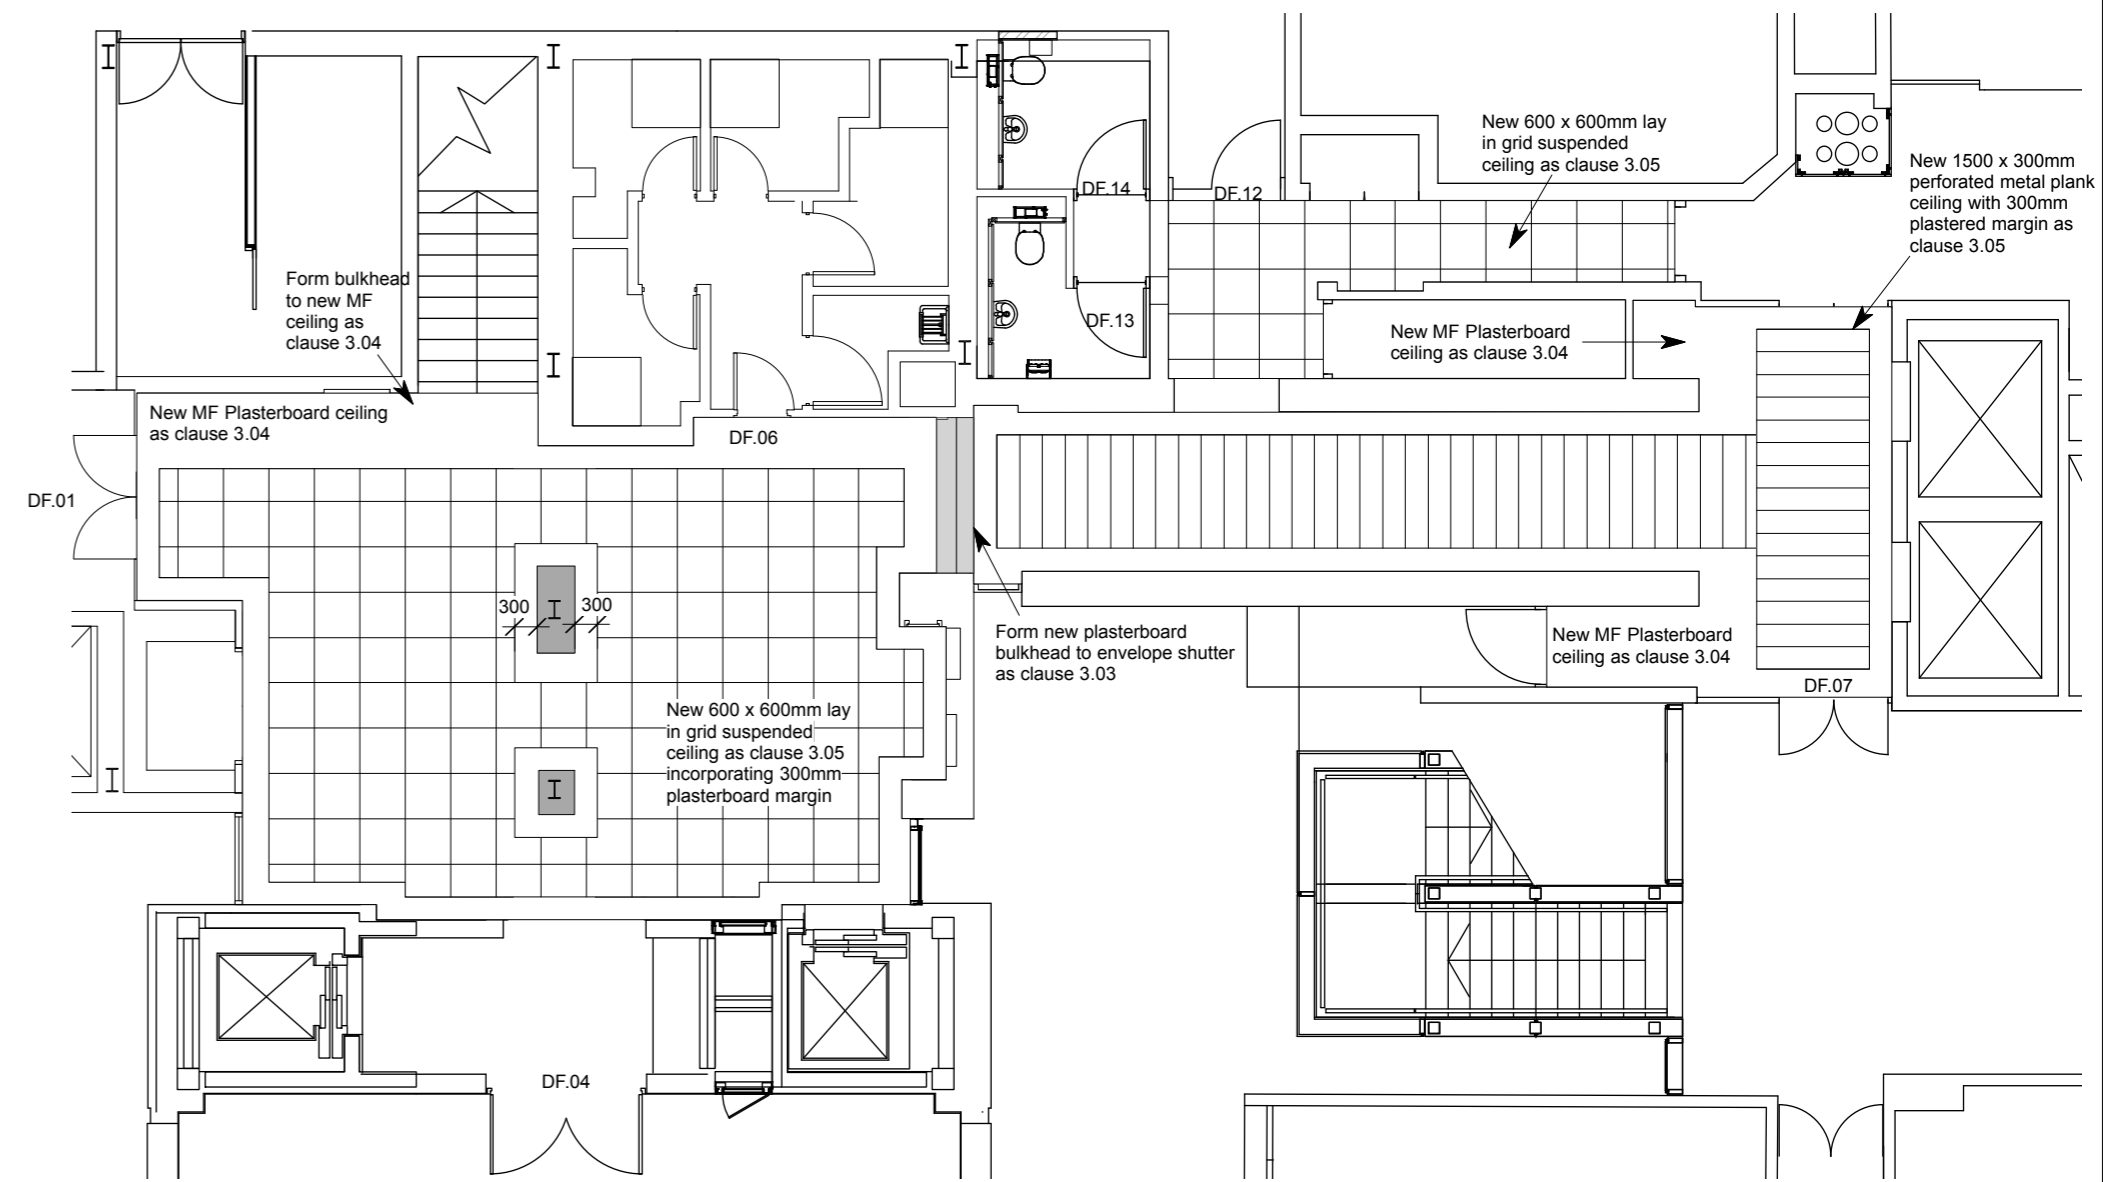

Proposed Ceiling Layout

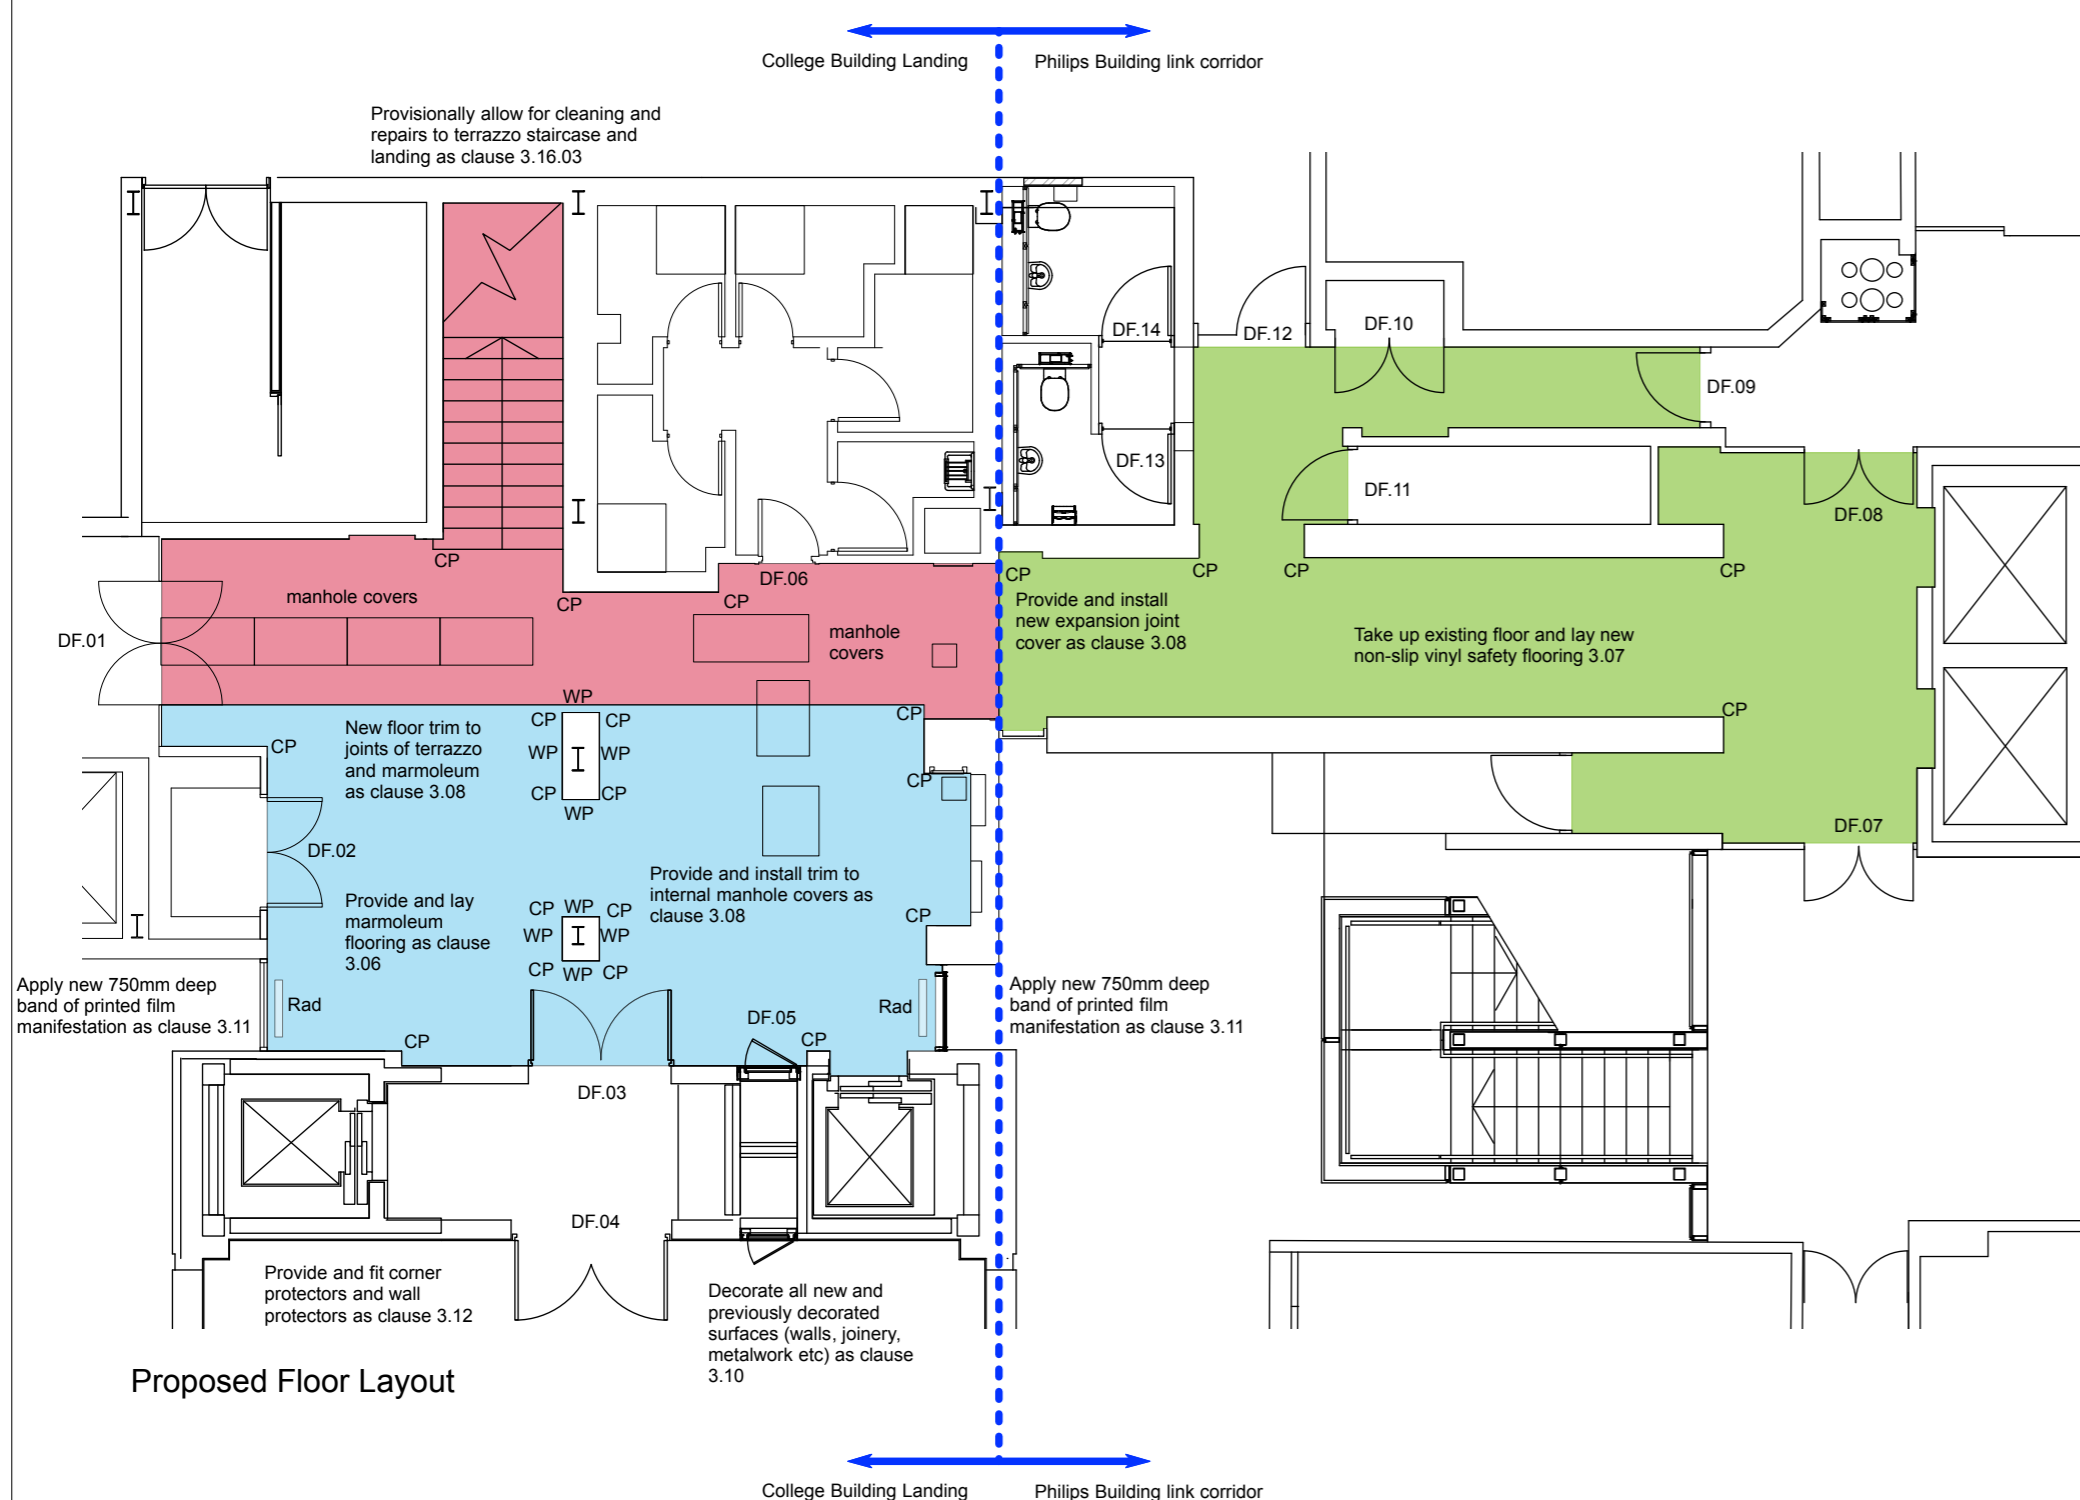

Proposed Floor Layout

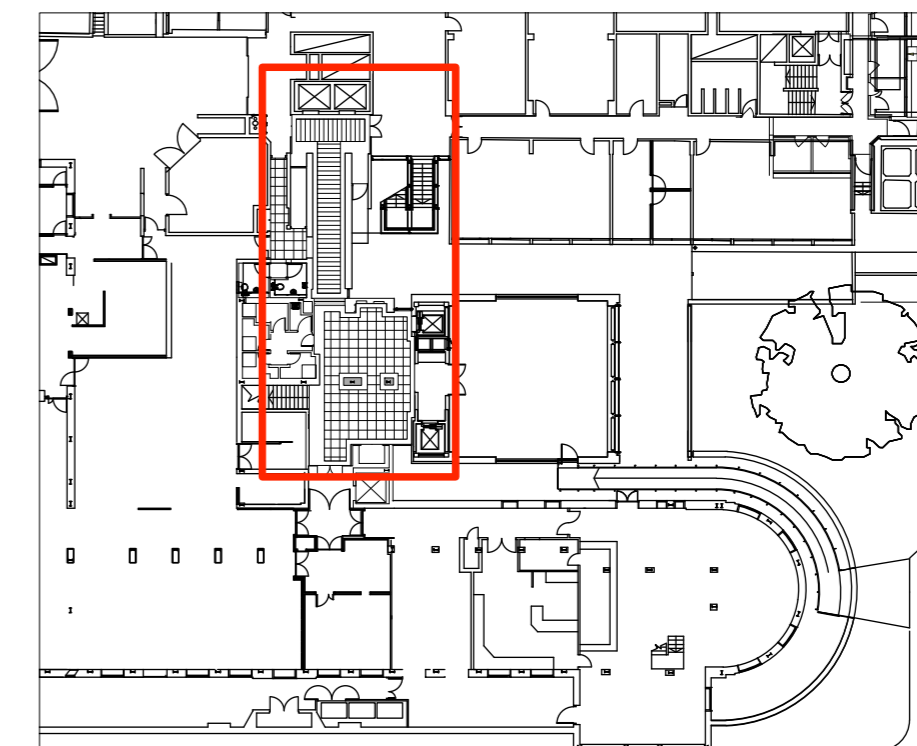

1:500

- Key**
- Existing Terrazzo flooring to be maintained as per notes
  - New Marmoleum flooring as clause 3.06
  - New non - slip Vinyl flooring as clause 3.07
  - Existing Columns
  - CP Corner Protector (as clause 3.12)
  - WP Wall Protector (as clause 3.12)
  - Rad New Radiator



Chartered Architects  
Chartered Building Surveyors  
Interior Designers  
CDM Co-ordinators  
Suite 3, Sandford House  
1b Claremont Rd, Teddington  
TW11 8DH  
+44 (0)20 8943 5300  
www.kendallkingscott.co.uk

Project  
**College Bldg Landing Refurbishment**  
Client  
**SOAS University of London**

Drawing Title  
**Lower Ground Floor - Ceiling & Floor Existing & Proposed Layouts**

Project No. Drawing No. Rev.  
**140639 L(0)01 A**

Scale Paper Size Filename  
**1:100 A2**

Date Drawn Checked Status  
**30/1/15 LR GC PRELIMINARY**

Only to be used on the site for which designed. The electronic transmission of design information contained in this drawing is carried out entirely at the User's risk and Kendall Kingscott Ltd. will have no liability for any errors or inaccuracies arising therefrom. The production of amended or updated information from the said design information by the User is entirely the responsibility of the User and Kendall Kingscott Ltd. shall have no responsibility in respect thereof whatsoever.