



© Copyright. Do not scale this drawing. Check all dimensions and levels on site. Only to be used on the site for which designed. The electronic transmission of design information contained in this drawing is carried out entirely at the User's risk and Kendall Kingscott Ltd. will have no liability for any errors or inaccuracies arising therefrom. The production of amended or updated information from the said design information by the User is entirely the responsibility of the User and Kendall Kingscott shall have no responsibility in respect thereof whatsoever.

Rev.	Date	By	Ap	Note
A	14/11/14	JA	AO	General Amendments

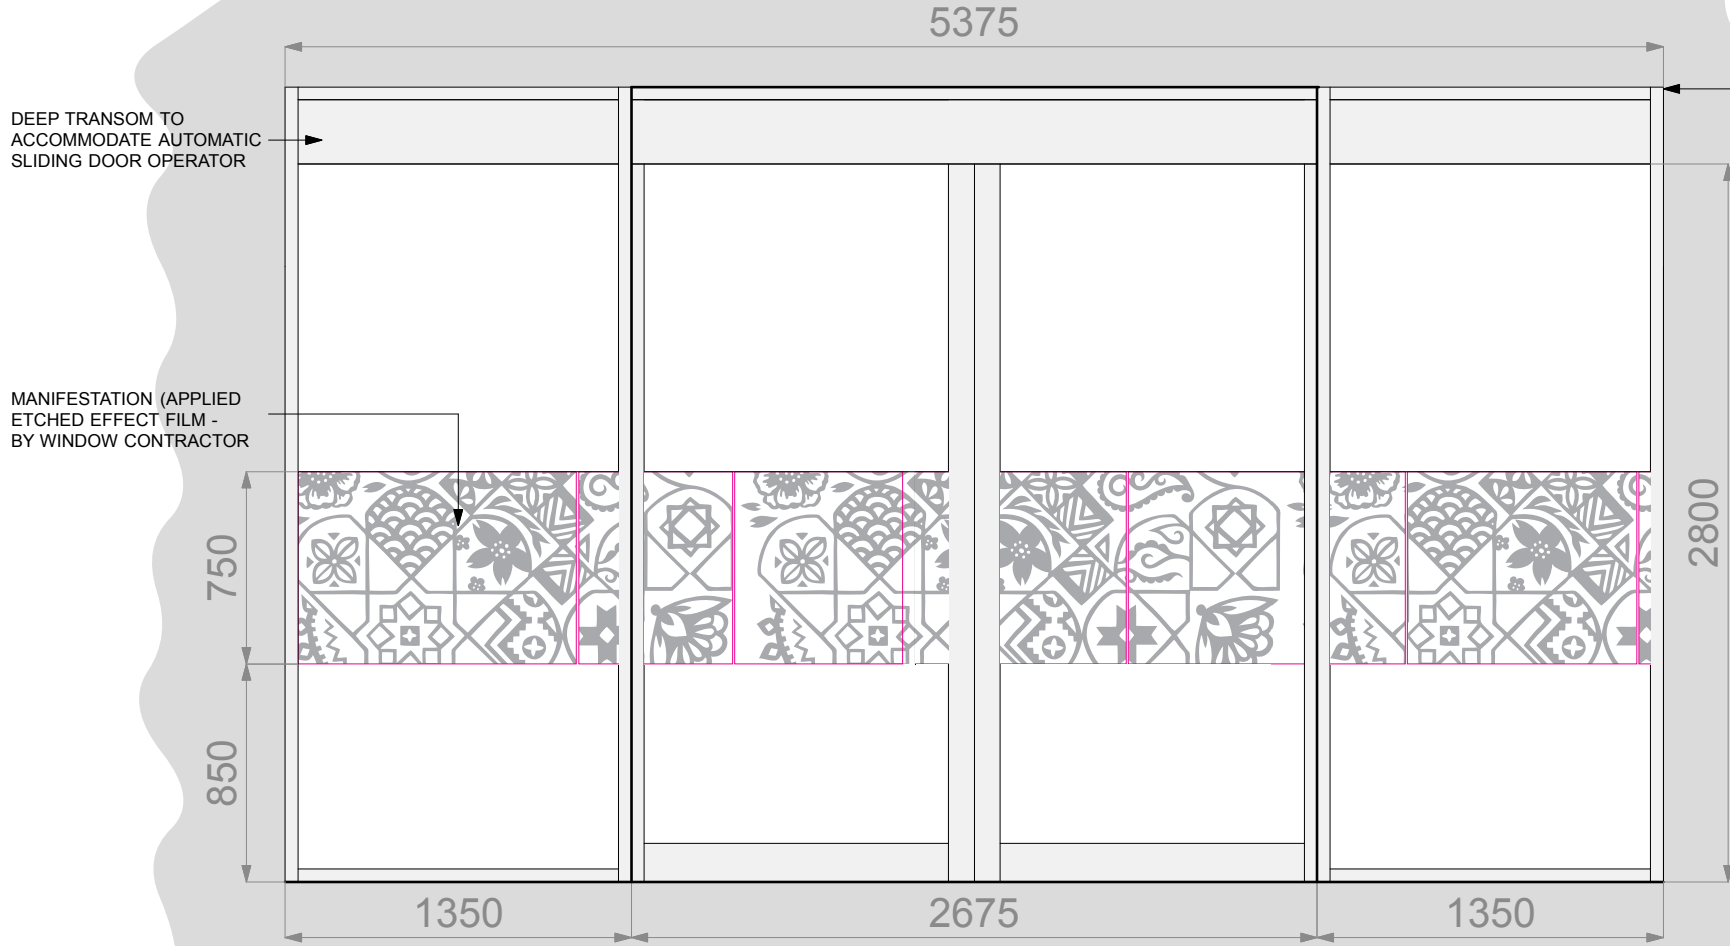

Elevation @ 1:20

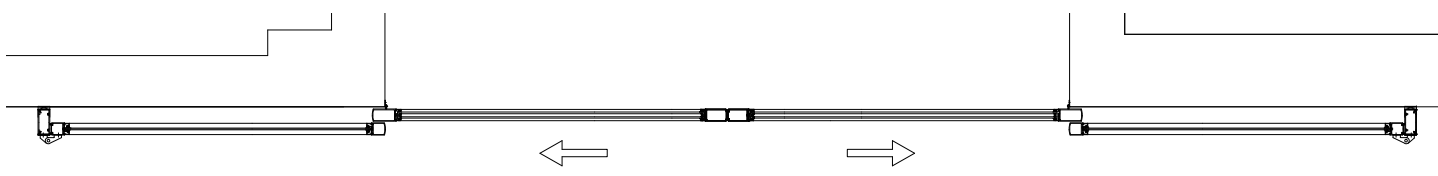

Plan @ 1:20



Chartered Architects  
Chartered Building Surveyors  
Interior Designers  
CDM Co-ordinators  
Suite 3, Sandford House, 1b Claremont Rd  
Teddington, TW11 8DH  
T: 0208 943 5300 F: 0208 977 0303  
www.kendallkingscott.co.uk

Project  
**Replacement Doors & Screens**

Client  
**SOAS, University of London**

Drawing Title  
**Proposed Ground Floor  
Bi-Parting Sliding Door**

Project No. Drawing No. Rev.  
**140639 L(0)016**

Scale	Paper Size	Filename	
1:20	A3	As Drawing No.	
Date	Drawn	Checked	Status
04.03.15	JA	GC	TENDER