


THIS DRAWING IS THE PROPERTY OF URBANINSIGHTS AND IS COPYRIGHT. THIS DRAWING IN PART OR FULL SHOULD NOT BE USED FOR ANY OTHER PURPOSE WITHOUT THE PRIOR WRITTEN CONSENT OF URBANINSIGHTS.


THIS DRAWING IS NOT FOR CONSTRUCTION, ONLY FOR PLANNING AND BUILDING REGULATIONS PURPOSES. ALL CONTRACTORS ARE REMINDED THAT ALL MEASUREMENTS SHOULD BE CHECKED ON SITE, PRIOR TO ORDERING MATERIALS

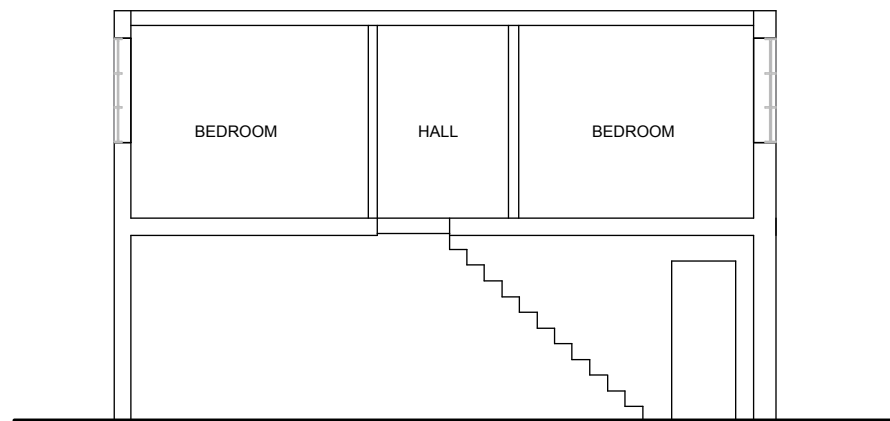

Section
Scale: 1:100




EXISTING DRAINAGE

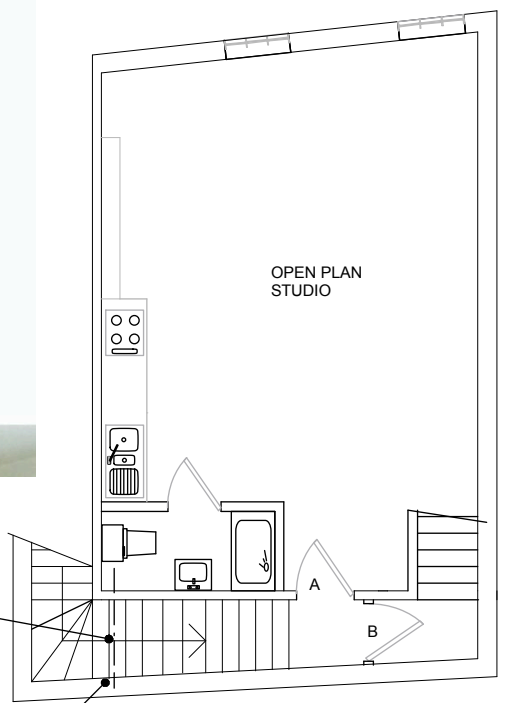


Soil pipe to connect to existing drainage

Proposed Lower Floor (First) (34.5m²)
Scale: 1:100

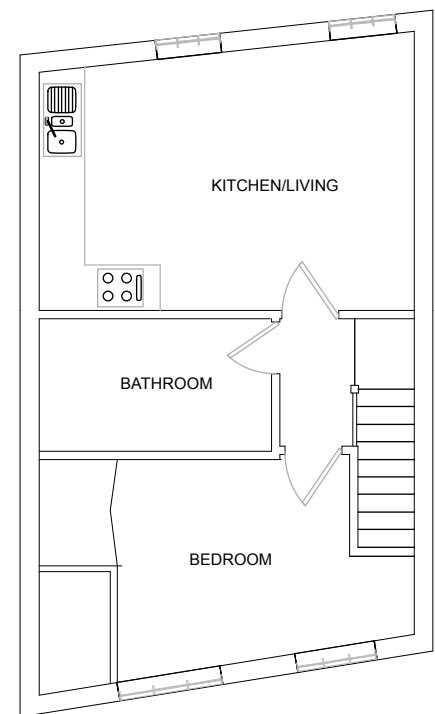

Steps to clear 2675
232; 208 -
13 steps

Proposed Upper Floor (second) (40.1m²)
Scale: 1:100

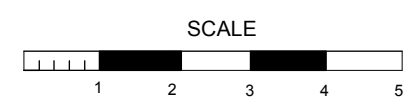

Show Name 59 Endell Street		
Reference E/S/002A	Drawn By RM	Date 04/02/15
CAD File Name		