
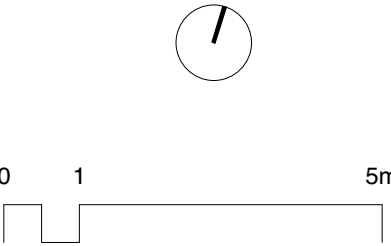


Revisions	
-	10.03.15 PLANNING SUBMISSION

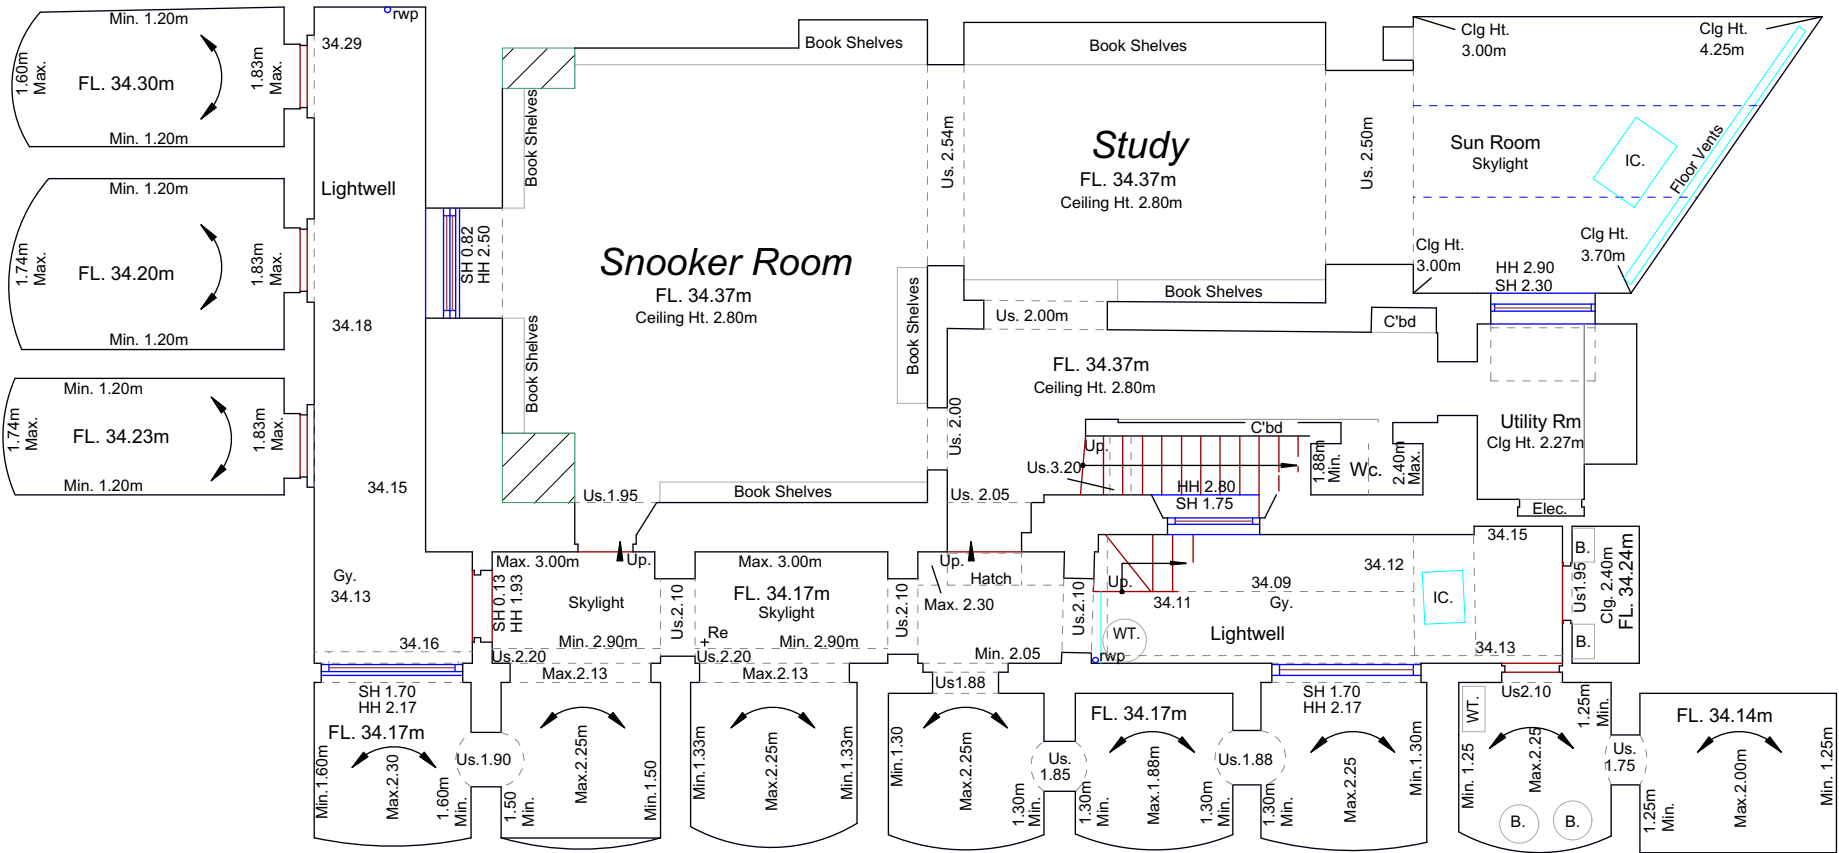

Richard Mitzman architects llp

t: 020 7722 8525 Unit 1 Primrose Mews
f: 020 7449 0428 Sharpleshall Street
e: mail@richardmitzman.com London NW1 8YW

client
Cora & Co

project
52 Cumberland Terrace
London NW1 4HJ

drawing title
Existing Lower Ground
Floor Plan

status
PLANNING


scale
1:100

drawn by
BN

date created
09.01.15

file reference
239-000-Extg

drawing no.	revision
239-DWG-001-LG	-

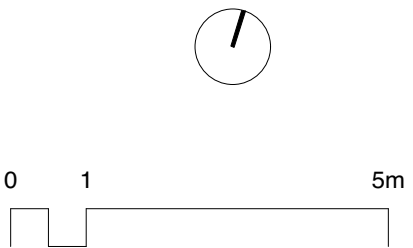

t: 020 7722 8525 Unit 1 Primrose Mews
f: 020 7449 0428 Sharpleshall Street
e: mail@richardmitzman.com London NW1 8YW

project

52 Cumberland Terrace
London NW1 4HJ


status

PLANNING

date created	file reference
09.01.15	239-000-Extg

drawing no.	revision
239-DWG-002-00	-

Revisions		
-	10.03.15	PLANNING SUBMISSION

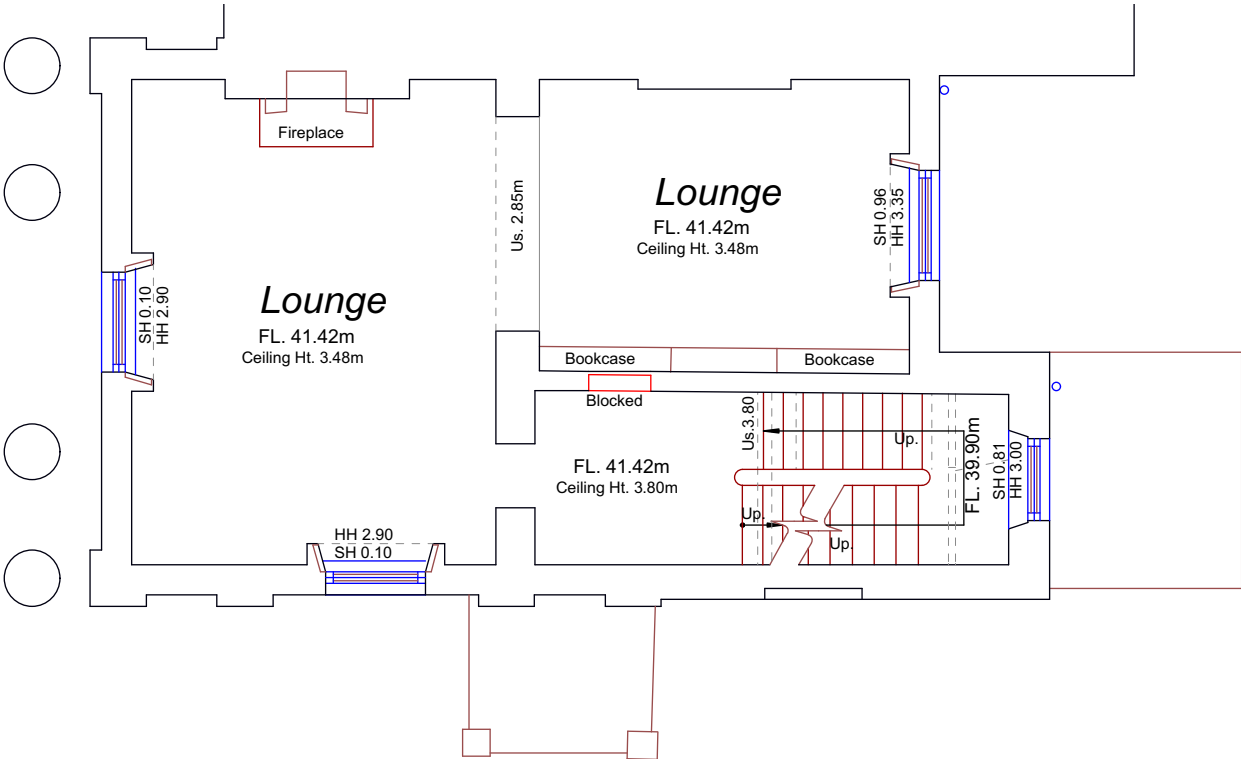

Richard Mitzman architects llp

t: 020 7722 8525 Unit 1 Primrose Mews
f: 020 7449 0428 Sharpleshall Street
e: mail@richardmitzman.com London NW1 8YW

client
Cora & Co

project
**52 Cumberland Terrace
London NW1 4HJ**

drawing title
Existing First Floor Plan

status
PLANNING

scale
1:100

drawn by
BN


date created
09.01.15

file reference
239-000-Extg

drawing no.
239-DWG-003-01

revision
-

Revisions		
-	10.03.15	PLANNING SUBMISSION

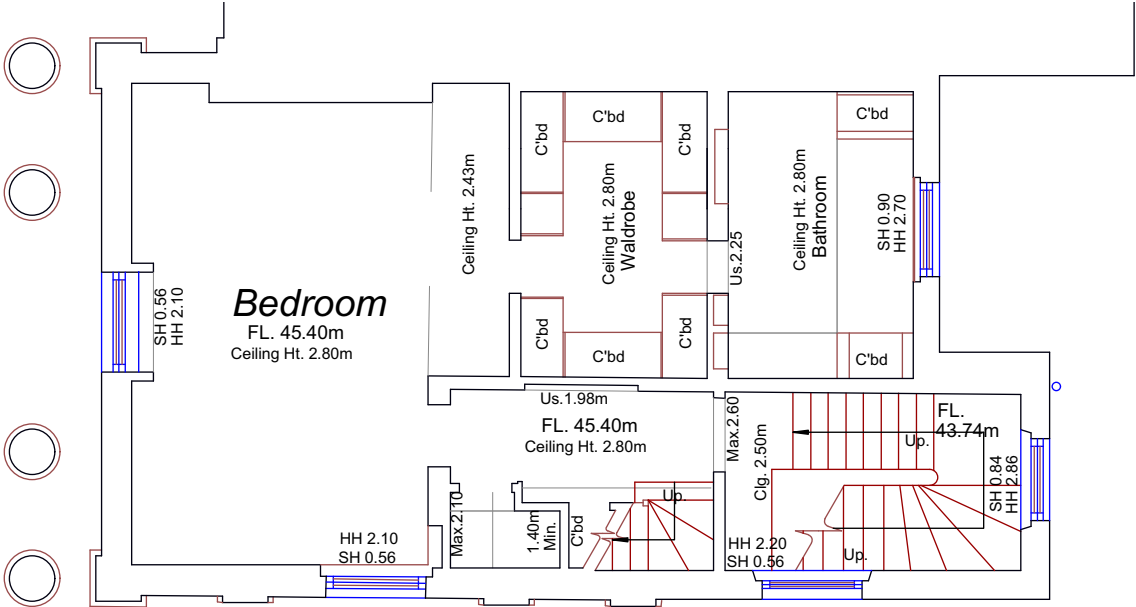

Richard Mitzman architects llp

t: 020 7722 8525 Unit 1 Primrose Mews
f: 020 7449 0428 Sharpleshall Street
e: mail@richardmitzman.com London NW1 8YW

client
Cora & Co

project
52 Cumberland Terrace
London NW1 4HJ

drawing title
Existing Second Floor Plan

status
PLANNING

scale drawn by
1:100 BN

date created file reference
09.01.15 239-000-Extg


drawing no.	revision
239-DWG-004-02	-

© This drawing is the property of Richard Mitzman Architects
No disclosure or copy of it may be made without the written permission of Richard Mitzman Architects.

- Do not scale this drawing.
- All dimensions and levels to be checked on site.
- Discrepancies to be reported to Richard Mitzman Architects before proceeding.
- If in any doubt about information on this drawing contact Richard Mitzman Architects.

Revisions

-	10.03.15	PLANNING SUBMISSION
---	----------	---------------------

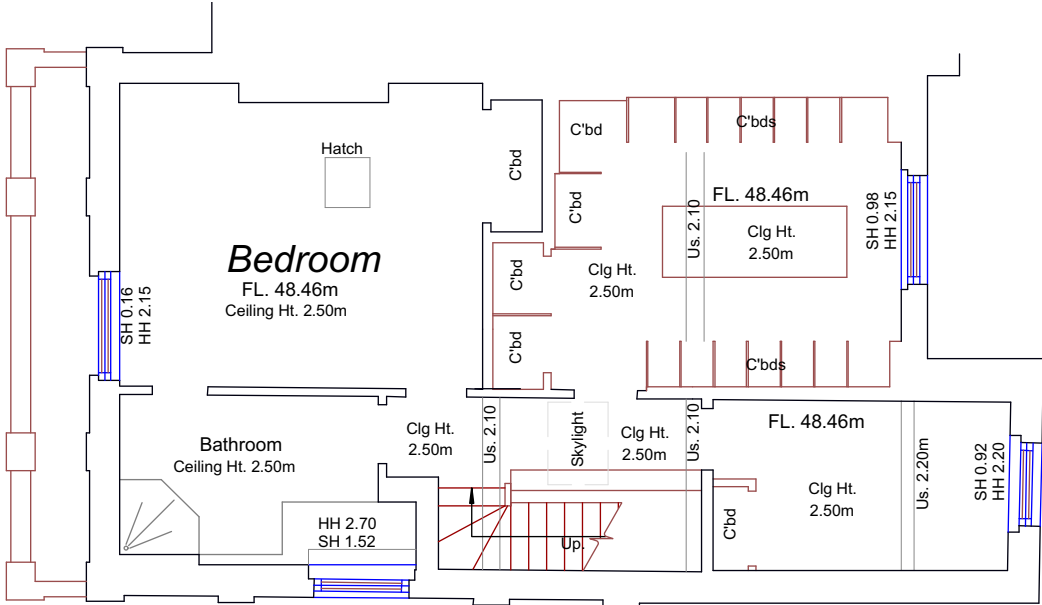

Richard Mitzman architects llp

t: 020 7722 8525 Unit 1 Primrose Mews
f: 020 7449 0428 Sharpleshall Street
e: mail@richardmitzman.com London NW1 8YW

client

Cora & Co

project

**52 Cumberland Terrace
London NW1 4HJ**

drawing title

Existing Third Floor Plan

status

PLANNING

scale

1:100

drawn by

BN

date created

09.01.15

file reference

220-000-Extg

drawing no.

239-DWG-005-03

revision


-

© This drawing is the property of Richard Mitzman Architects
No disclosure or copy of it may be made without the written permission of Richard Mitzman Architects.

- Do not scale this drawing.
- All dimensions and levels to be checked on site.
- Discrepancies to be reported to Richard Mitzman Architects before proceeding.
- If in any doubt about information on this drawing contact Richard Mitzman Architects.

Revisions

-	10.03.15	PLANNING SUBMISSION
---	----------	---------------------

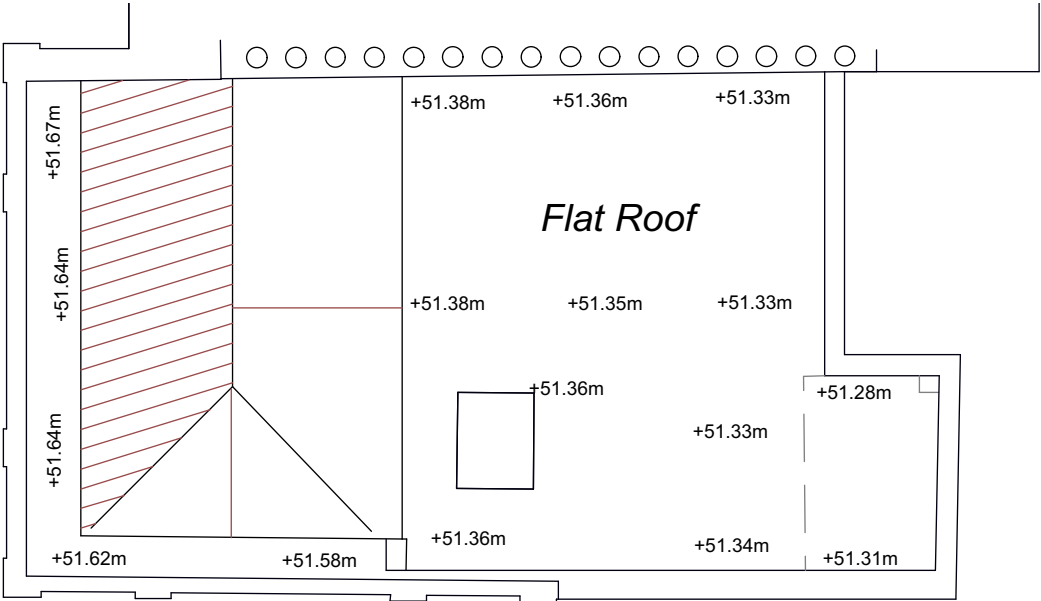

Richard Mitzman architects llp

t: 020 7722 8525 Unit 1 Primrose Mews
f: 020 7449 0428 Sharpleshall Street
e: mail@richardmitzman.com London NW1 8YW

client

Cora & Co

project

52 Cumberland Terrace
London NW1 4HJ

drawing title

Existing Roof Plan

status

PLANNING

scale

1:100

drawn by

BN

date created

09.01.15

file reference

239-000-Extg

drawing no.

239-DWG-006-RF

revision

-

© This drawing is the property of Richard Mitzman Architects
No disclosure or copy of it may be made without the written permission of Richard Mitzman Architects.

- Do not scale this drawing.
- All dimensions and levels to be checked on site.
- Discrepancies to be reported to Richard Mitzman Architects before proceeding.
- If in any doubt about information on this drawing contact Richard Mitzman Architects.

Revisions		
-	10.03.15	PLANNING SUBMISSION



Datum: 33.00m.
Section A.



Richard Mitzman architects llp

t: 020 7722 8525 Unit 1 Primrose Mews
f: 020 7449 0428 Sharpleshall Street
e: mail@richardmitzman.com London NW1 8YW

client
Cora & Co

project
52 Cumberland Terrace
London NW1 4HJ

drawing title
Existing Section AA

status
Planning

scale drawn by
1:100 BN

date created file reference
09.01.15 239-000-Extg

drawing no.	revision
239-DWG-015-AA	-

© This drawing is the property of Richard Mitzman Architects
No disclosure or copy of it may be made without the written permission of Richard Mitzman Architects.

- Do not scale this drawing.
- All dimensions and levels to be checked on site.
- Discrepancies to be reported to Richard Mitzman Architects before proceeding.
- If in any doubt about information on this drawing contact Richard Mitzman Architects.

Revisions

-	10.03.15	PLANNING SUBMISSION
---	----------	---------------------



Datum: 33.00m.
Section B.



Richard Mitzman architects llp

t: 020 7722 8525 Unit 1 Primrose Mews
f: 020 7449 0428 Sharpleshall Street
e: mail@richardmitzman.com London NW1 8YW

client

Cora & Co

project

52 Cumberland Terrace
London NW1 4HJ

drawing title

Existing Section BB

status

Planning

scale

1:100

drawn by

BN

date created

09.01.15

file reference

239-000-Extg

drawing no.

239-DWG-016-BB

revision

-

© This drawing is the property of Richard Mitzman Architects
No disclosure or copy of it may be made without the written permission of Richard Mitzman Architects.

- Do not scale this drawing.
- All dimensions and levels to be checked on site.
- Discrepancies to be reported to Richard Mitzman Architects before proceeding.
- If in any doubt about information on this drawing contact Richard Mitzman Architects.

Revisions

-	10.03.15	PLANNING SUBMISSION
---	----------	---------------------



Datum: 33.00m.
Section C.



Richard Mitzman architects llp

t: 020 7722 8525 Unit 1 Primrose Mews
f: 020 7449 0428 Sharpleshall Street
e: mail@richardmitzman.com London NW1 8YW

client

Cora & Co

project

52 Cumberland Terrace
London NW1 4HJ

drawing title

Existing Section CC

status

Planning

scale drawn by

1:100 BN

date created file reference


09.01.15 239-000-Extg

drawing no.	revision
239-DWG-017-CC	-

© This drawing is the property of Richard Mitzman Architects
No disclosure or copy of it may be made without the written permission of Richard Mitzman Architects.

- Do not scale this drawing.
- All dimensions and levels to be checked on site.
- Discrepancies to be reported to Richard Mitzman Architects before proceeding.
- If in any doubt about information on this drawing contact Richard Mitzman Architects.

Revisions		
-	10.03.15	PLANNING SUBMISSION

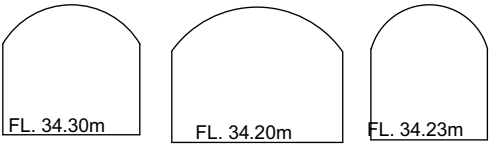

Datum: 33.00m.

Section D.



Richard Mitzman architects llp

t: 020 7722 8525	Unit 1 Primrose Mews
f: 020 7449 0428	Sharpleshall Street
e: mail@richardmitzman.com	London NW1 8YW

client

Cora & Co

project

52 Cumberland Terrace
London NW1 4HJ

drawing title

Existing Section DD

status

Planning

scale	drawn by
1:100	BN

date created	file reference
09.01.15	220-000-Extg

drawing no.	revision
239-DWG-018-DD	-

© This drawing is the property of Richard Mitzman Architects
No disclosure or copy of it may be made without the written permission of Richard Mitzman Architects.

- Do not scale this drawing.
- All dimensions and levels to be checked on site.
- Discrepancies to be reported to Richard Mitzman Architects before proceeding.
- If in any doubt about information on this drawing contact Richard Mitzman Architects.

Revisions

-	10.03.15	PLANNING SUBMISSION
---	----------	---------------------



Datum: 33.00m.
Section E.



Richard Mitzman architects llp

t: 020 7722 8525 Unit 1 Primrose Mews
f: 020 7449 0428 Sharpleshall Street
e: mail@richardmitzman.com London NW1 8YW

client

Cora & Co

project

52 Cumberland Terrace
London NW1 4HJ

drawing title

Existing Section EE

status

Planning

scale

1:100

drawn by

BN

date created

09.01.15

file reference

239-000-Extg

drawing no.

239-DWG-019-EE

revision

-

© This drawing is the property of Richard Mitzman Architects
No disclosure or copy of it may be made without the written permission of Richard Mitzman Architects.

- Do not scale this drawing.
- All dimensions and levels to be checked on site.
- Discrepancies to be reported to Richard Mitzman Architects before proceeding.
- If in any doubt about information on this drawing contact Richard Mitzman Architects.

Revisions

-	10.03.15	PLANNING SUBMISSION
---	----------	---------------------



Datum: 33.00m.
Section F.



Richard Mitzman architects llp

t: 020 7722 8525 Unit 1 Primrose Mews
f: 020 7449 0428 Sharpleshall Street
e: mail@richardmitzman.com London NW1 8YW

client
Cora & Co

project
52 Cumberland Terrace
London NW1 4HJ

drawing title
Existing Section FF

status
Planning

scale drawn by
1:100 BN

date created file reference
09.01.15 239-000-Extg

drawing no.	revision
239-DWG-020-FF	-

© This drawing is the property of Richard Mitzman Architects
No disclosure or copy of it may be made without the written permission of Richard Mitzman Architects.

- Do not scale this drawing.
- All dimensions and levels to be checked on site.
- Discrepancies to be reported to Richard Mitzman Architects before proceeding.
- If in any doubt about information on this drawing contact Richard Mitzman Architects.

Revisions		
-	10.03.15	PLANNING SUBMISSION



Datum: 33.00m.

Section G.



Richard Mitzman architects llp

t: 020 7722 8525 Unit 1 Primrose Mews
f: 020 7449 0428 Sharpleshall Street
e: mail@richardmitzman.com London NW1 8YW

client
Cora & Co

project
52 Cumberland Terrace
London NW1 4HJ

drawing title
Existing Section GG

status
Planning

scale
1:100

drawn by
BN

date created
09.01.15


file reference
239-000-Extg

drawing no.	revision
239-DWG-021-GG	-

© This drawing is the property of Richard Mitzman Architects
No disclosure or copy of it may be made without the written permission of Richard Mitzman Architects.

- Do not scale this drawing.
- All dimensions and levels to be checked on site.
- Discrepancies to be reported to Richard Mitzman Architects before proceeding.
- If in any doubt about information on this drawing contact Richard Mitzman Architects.

Revisions		
-	10.03.15	PLANNING SUBMISSION

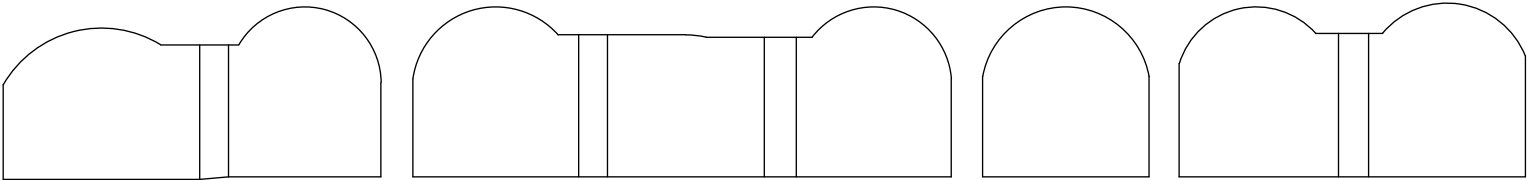

Datum: 33.00m.

Section I.



Richard Mitzman architects llp

t: 020 7722 8525	Unit 1 Primrose Mews
f: 020 7449 0428	Sharpleshall Street
e: mail@richardmitzman.com	London NW1 8YW

client

Cora & Co

project

52 Cumberland Terrace
London NW1 4HJ

drawing title

Existing Section II

status

Planning

scale	drawn by
1:100	BN


date created	file reference
09.01.15	239-000-Extg

drawing no.	revision
239-DWG-022-II	-

© This drawing is the property of Richard Mitzman Architects
No disclosure or copy of it may be made without the written permission of Richard Mitzman Architects.

- Do not scale this drawing.
- All dimensions and levels to be checked on site.
- Discrepancies to be reported to Richard Mitzman Architects before proceeding.
- If in any doubt about information on this drawing contact Richard Mitzman Architects.

Revisions		
-	10.03.15	PLANNING SUBMISSION

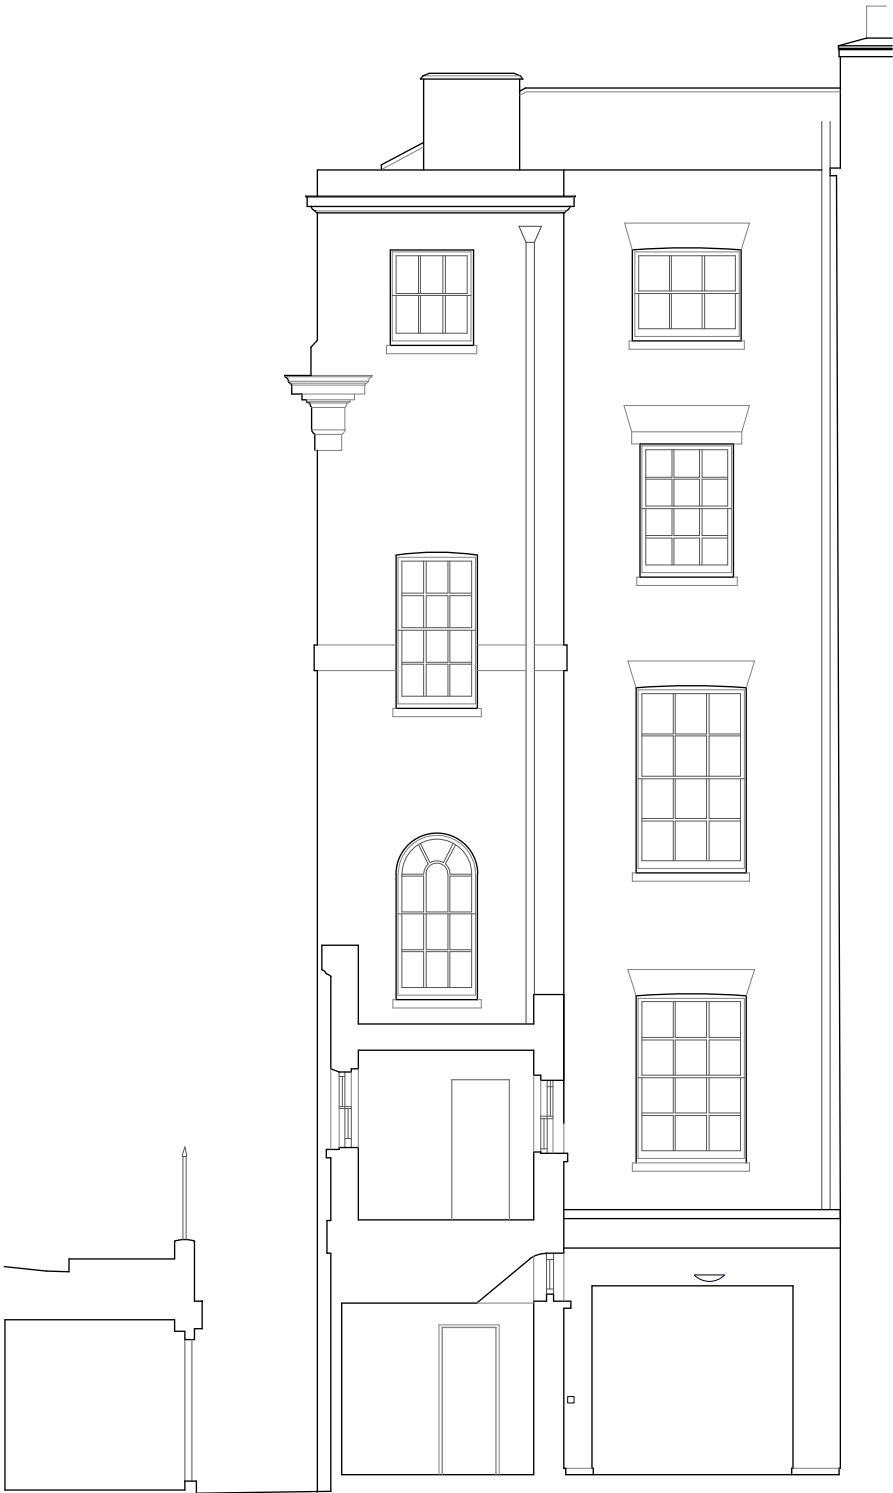

Datum: 33.00m.
Section J.



Richard Mitzman architects llp

t: 020 7722 8525 Unit 1 Primrose Mews
f: 020 7449 0428 Sharpleshall Street
e: mail@richardmitzman.com London NW1 8YW

client
Cora & Co

project
52 Cumberland Terrace
London NW1 4HJ

drawing title
Existing Section JJ

status
Planning

scale drawn by
1:100 BN

date created file reference
09.01.15 239-000-Extg

drawing no.	revision
239-DWG-023-JJ	-

© This drawing is the property of Richard Mitzman Architects
No disclosure or copy of it may be made without the written permission of Richard Mitzman Architects.

- Do not scale this drawing.
- All dimensions and levels to be checked on site.
- Discrepancies to be reported to Richard Mitzman Architects before proceeding.
- If in any doubt about information on this drawing contact Richard Mitzman Architects.

Revisions

-	10.03.15	PLANNING SUBMISSION
---	----------	---------------------



Datum: 33.00m.
Elevation 1.



Richard Mitzman architects llp

t: 020 7722 8525 Unit 1 Primrose Mews
f: 020 7449 0428 Sharpleshall Street
e: mail@richardmitzman.com London NW1 8YW

client

Cora & Co

project

52 Cumberland Terrace
London NW1 4HJ

drawing title

Existing Side Elevation 1

status

Planning

scale

1:100

drawn by

BN

date created

09.01.15

file reference

239-000-Extg

drawing no.

239-DWG-010-01

revision

-

© This drawing is the property of Richard Mitzman Architects
No disclosure or copy of it may be made without the written permission of Richard Mitzman Architects.

- Do not scale this drawing.
- All dimensions and levels to be checked on site.
- Discrepancies to be reported to Richard Mitzman Architects before proceeding.
- If in any doubt about information on this drawing contact Richard Mitzman Architects.

Revisions		
-	10.03.15	PLANNING SUBMISSION



Datum: 33.00m.
Elevation 2.



Richard Mitzman architects llp

t: 020 7722 8525 Unit 1 Primrose Mews
f: 020 7449 0428 Sharpleshall Street
e: mail@richardmitzman.com London NW1 8YW

client
Cora & Co

project
52 Cumberland Terrace
London NW1 4HJ

drawing title
Existing Front Elevation 2

status
Planning

scale drawn by
1:100 BN

date created file reference
09.01.15 239-000-Extg

drawing no.	revision
239-DWG-011-02	-

© This drawing is the property of Richard Mitzman Architects
No disclosure or copy of it may be made without the written permission of Richard Mitzman Architects.

- Do not scale this drawing.
- All dimensions and levels to be checked on site.
- Discrepancies to be reported to Richard Mitzman Architects before proceeding.
- If in any doubt about information on this drawing contact Richard Mitzman Architects.

Revisions		
-	10.03.15	PLANNING SUBMISSION



Datum: 33.00m.
Elevation 3.



Richard Mitzman architects llp

t: 020 7722 8525 Unit 1 Primrose Mews
f: 020 7449 0428 Sharpleshall Street
e: mail@richardmitzman.com London NW1 8YW

client
Cora & Co

project
52 Cumberland Terrace
London NW1 4HJ

drawing title
Existing Side Elevation 3

status
Planning

scale drawn by
1:100 BN

date created file reference
09.01.15 239-000-Extg


drawing no.	revision
239-DWG-012-03	-

© This drawing is the property of Richard Mitzman Architects
No disclosure or copy of it may be made without the written permission of Richard Mitzman Architects.

- Do not scale this drawing.
- All dimensions and levels to be checked on site.
- Discrepancies to be reported to Richard Mitzman Architects before proceeding.
- If in any doubt about information on this drawing contact Richard Mitzman Architects.

Revisions

-	10.03.15	PLANNING SUBMISSION
---	----------	---------------------

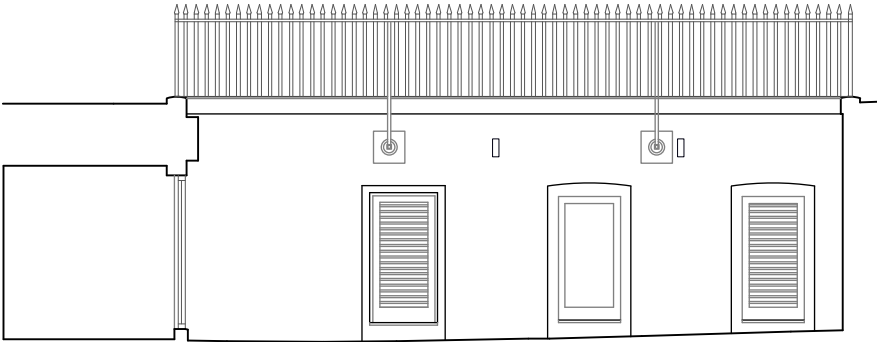

Datum: 33.00m.

Section H.



Richard Mitzman architects llp

t: 020 7722 8525	Unit 1 Primrose Mews
f: 020 7449 0428	Sharpleshall Street
e: mail@richardmitzman.com	London NW1 8YW

client

Cora & Co

project

52 Cumberland Terrace
London NW1 4HJ

drawing title

Existing Sectional Elavtaion HH

status

Planning

scale	drawn by
1:100	BN

date created	file reference
09.01.15	220-000-Extg


drawing no.	revision
239-DWG-013-HH	-

© This drawing is the property of Richard Mitzman Architects
No disclosure or copy of it may be made without the written permission of Richard Mitzman Architects.

- Do not scale this drawing.
- All dimensions and levels to be checked on site.
- Discrepancies to be reported to Richard Mitzman Architects before proceeding.
- If in any doubt about information on this drawing contact Richard Mitzman Architects.

Revisions

-	10.03.15	PLANNING SUBMISSION
---	----------	---------------------

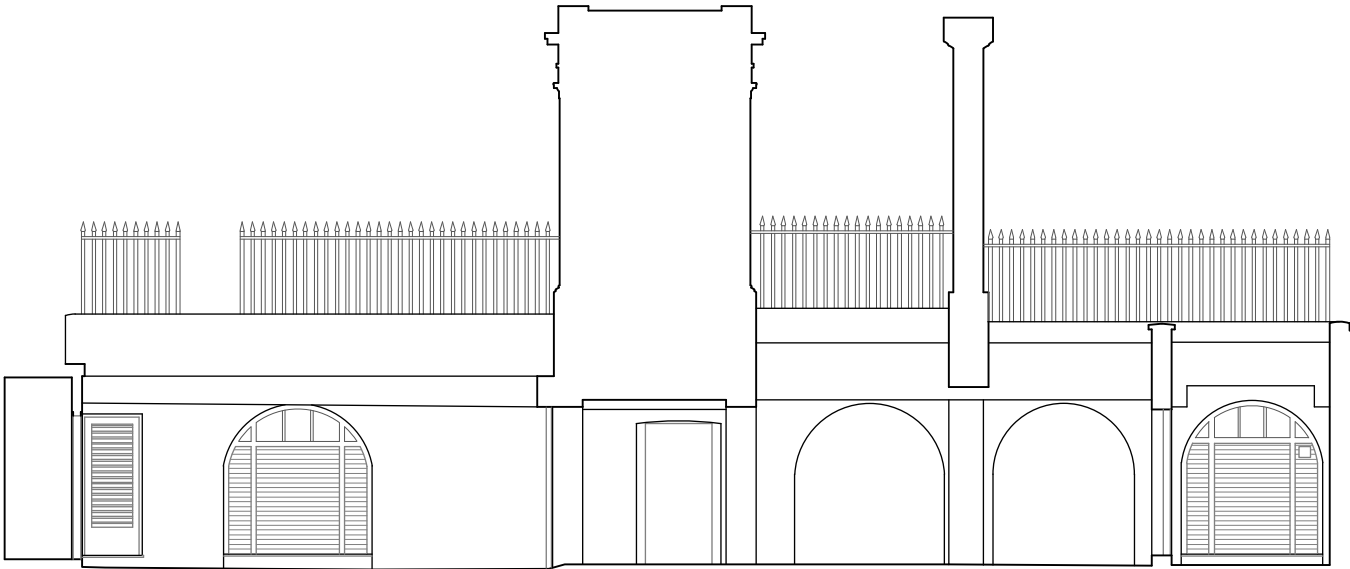

Datum: 33.00m.

Section K.



Richard Mitzman architects llp

t: 020 7722 8525 Unit 1 Primrose Mews
f: 020 7449 0428 Sharpleshall Street
e: mail@richardmitzman.com London NW1 8YW

client

Cora & Co

project

52 Cumberland Terrace
London NW1 4HJ

drawing title

Existing Sectional Elevation KK

status

Planning

scale

1:100

date created

09.01.15

file reference

239-000-Extg

drawing no.

239-DWG-014-KK

revision

-