


0 1 2 3 4 5 6 7 8 9 10M

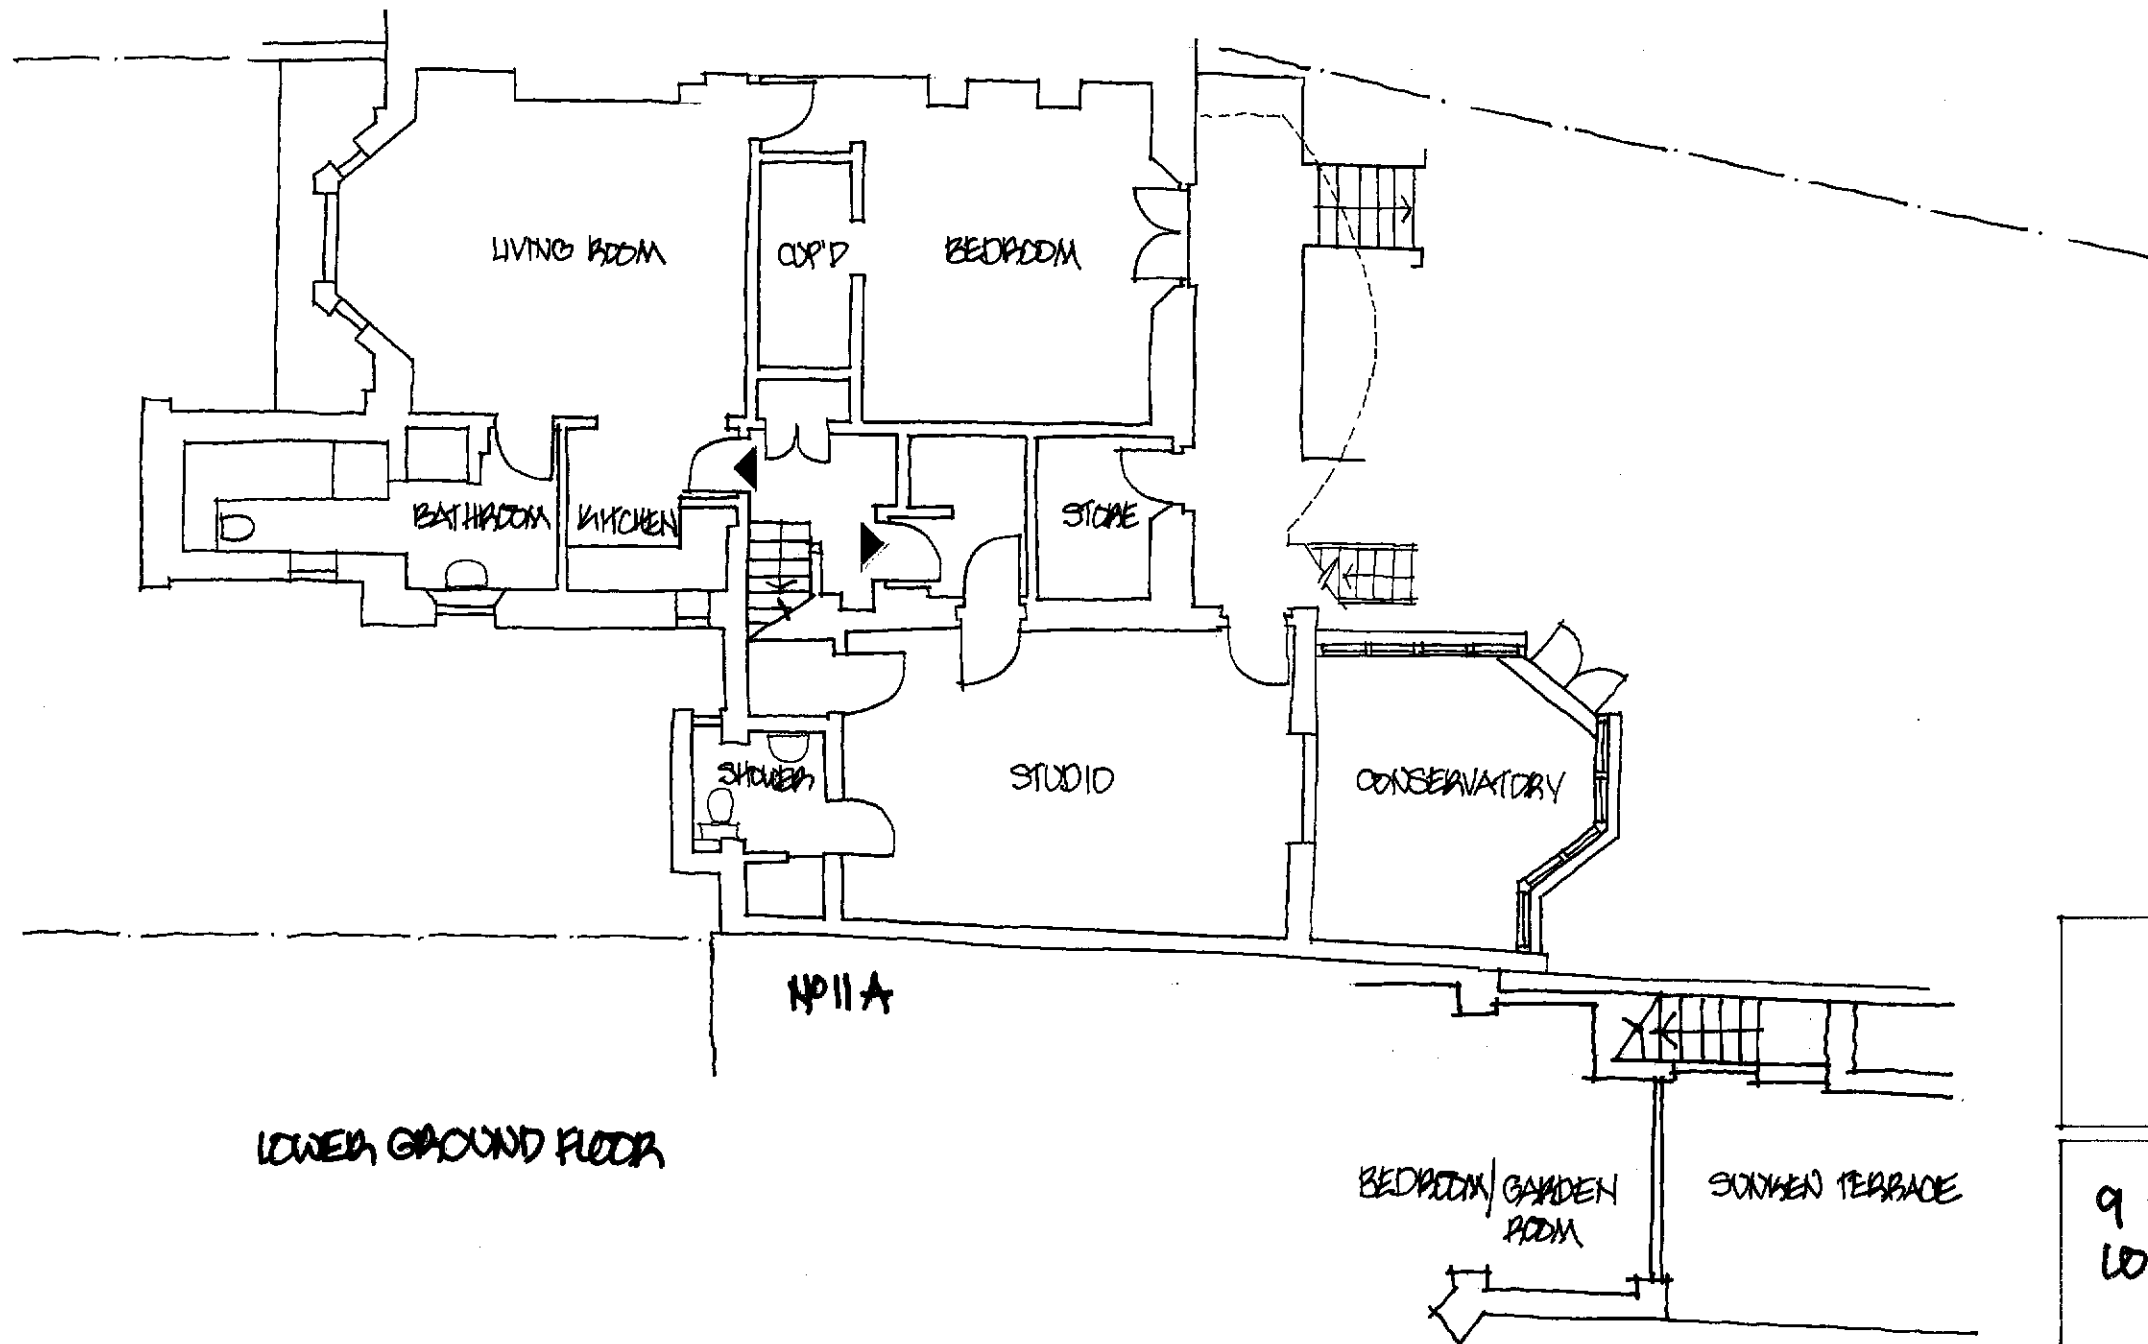

9 PARKHILL ROAD  
LONDON NW3 2YH

LOWER GROUND FLOOR  
EXISTING

1:100 @ A3 07/14

172	30	
-----	----	--