


0 1 2 3 4 5 6 7 8 9 10M

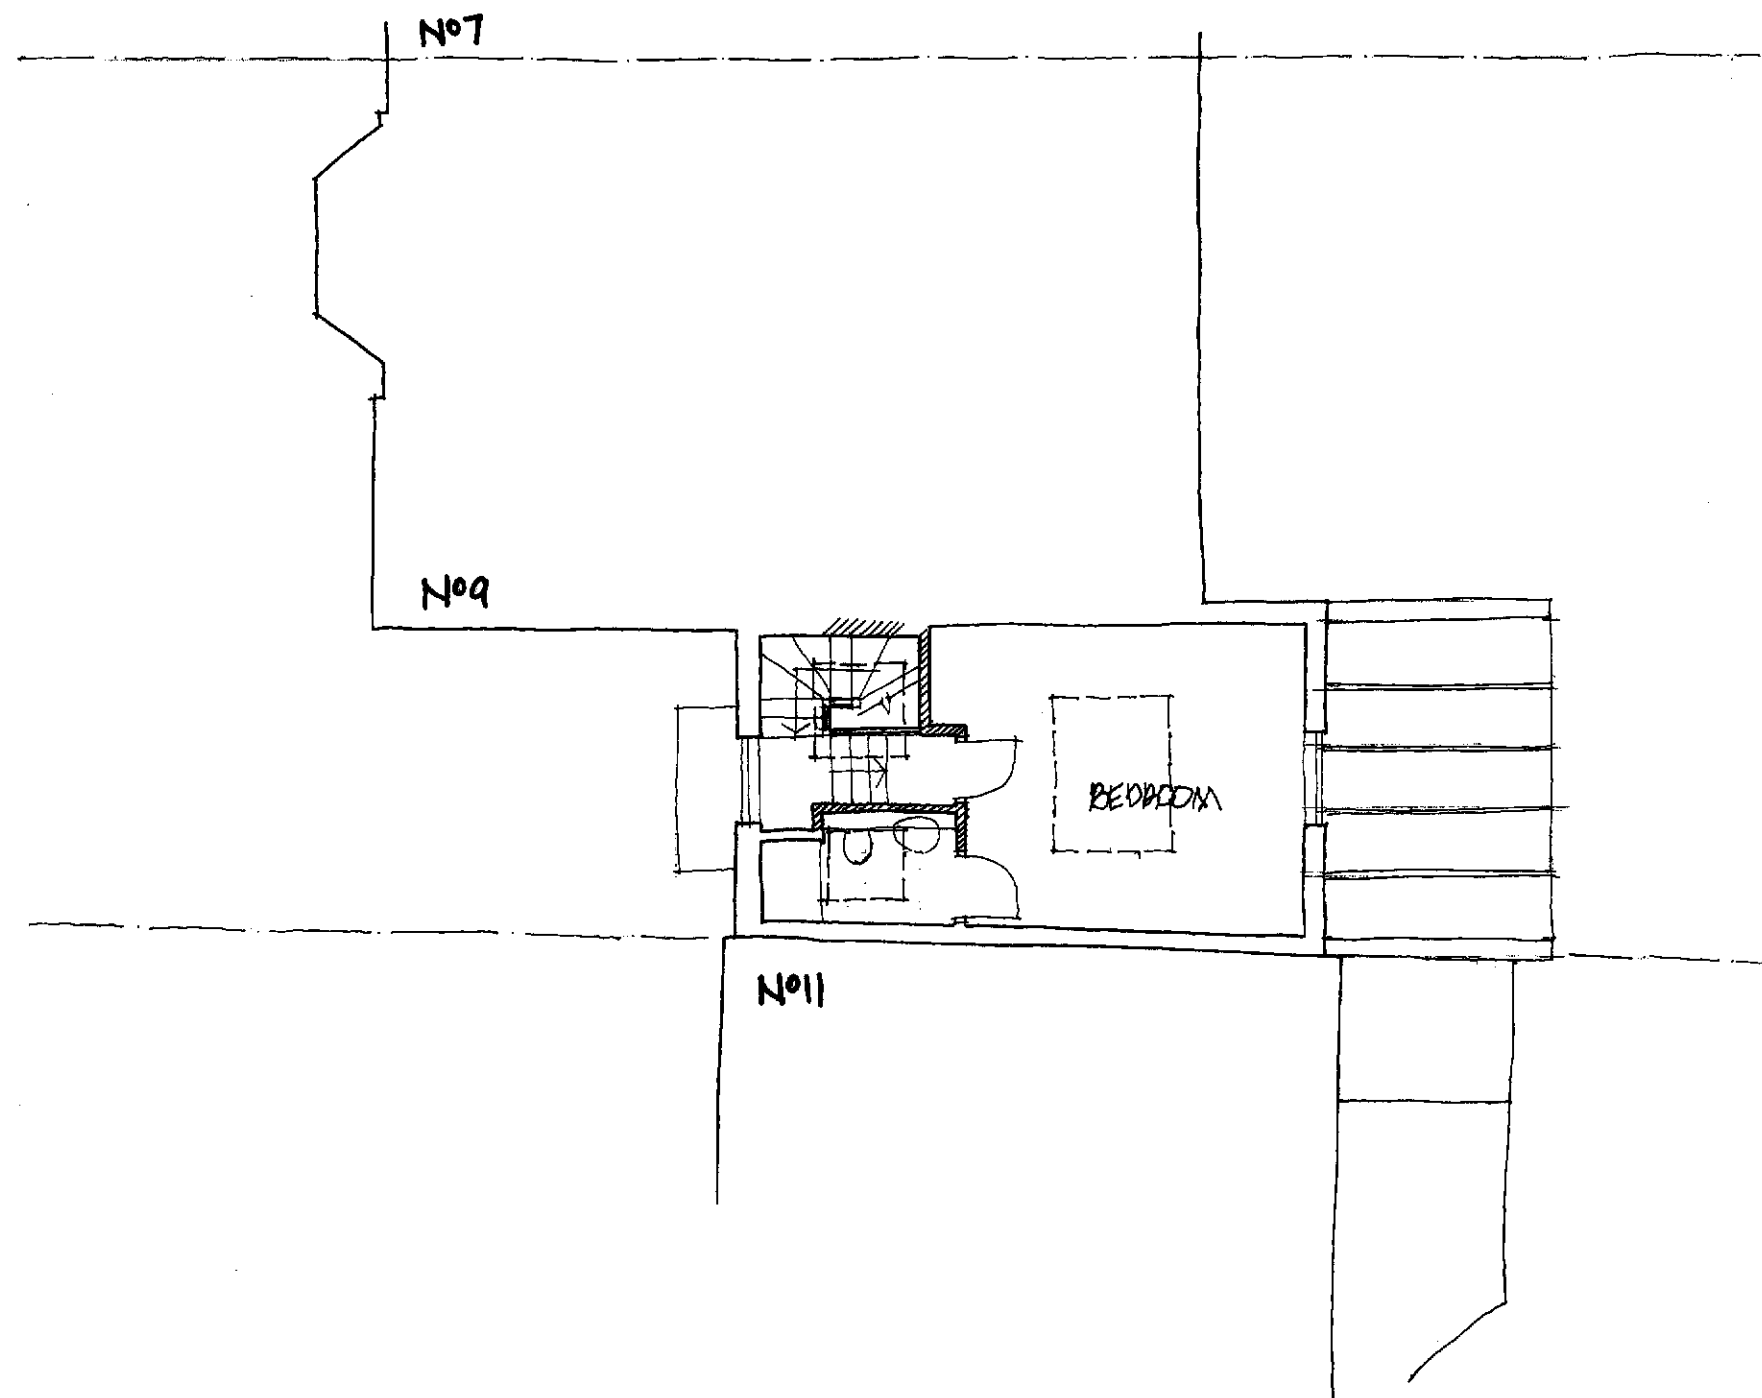

9 PARKHILL ROAD
LONDON NW3 2XH

FIRST FLOOR
PROPOSED

1:100 @ A3 07/14

172 42 A