


0 1 2 3 4 5 6 7 8 9 10M

No7

No9

No11

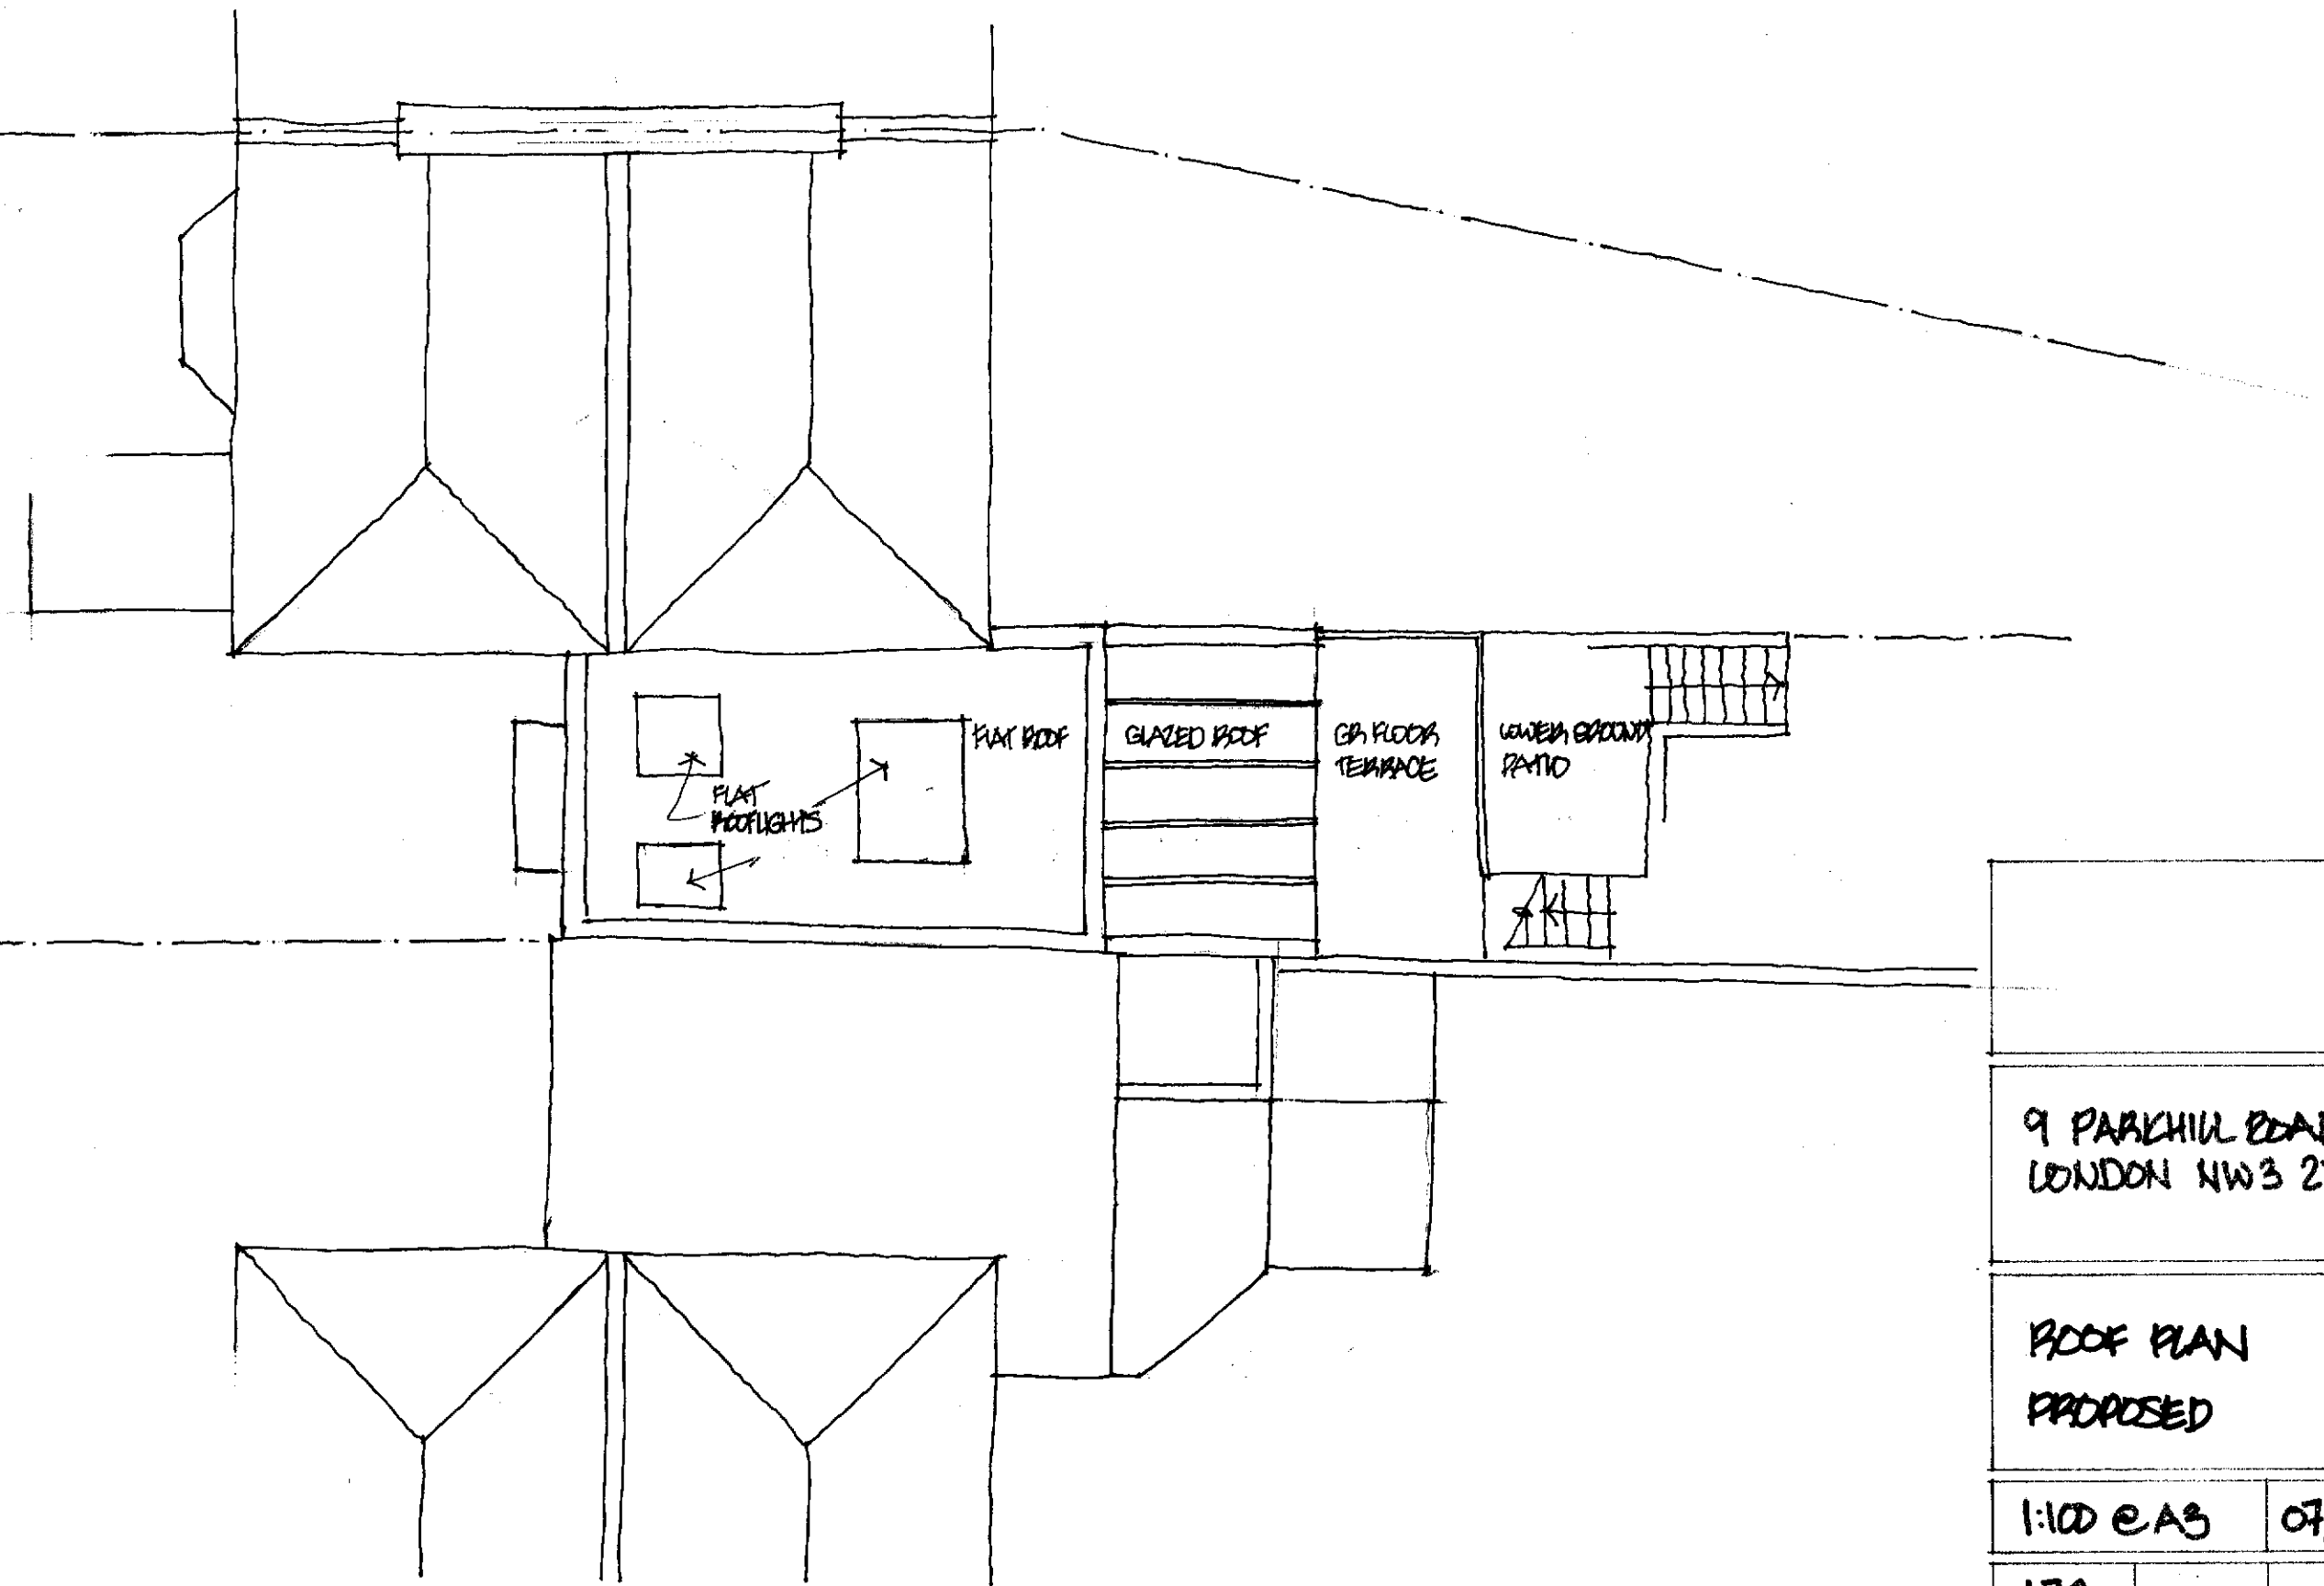

| | | |
|-----------------------------------|-------|--|
| | | |
| 9 PARKHILL ROAD LONDON NW3 2YH | | |
| ROOF PLAN PROPOSED | | |
| 1:100 @ A3 | 07/14 | |
| 172 | 46 | |