



# SITE LOCATION PLAN

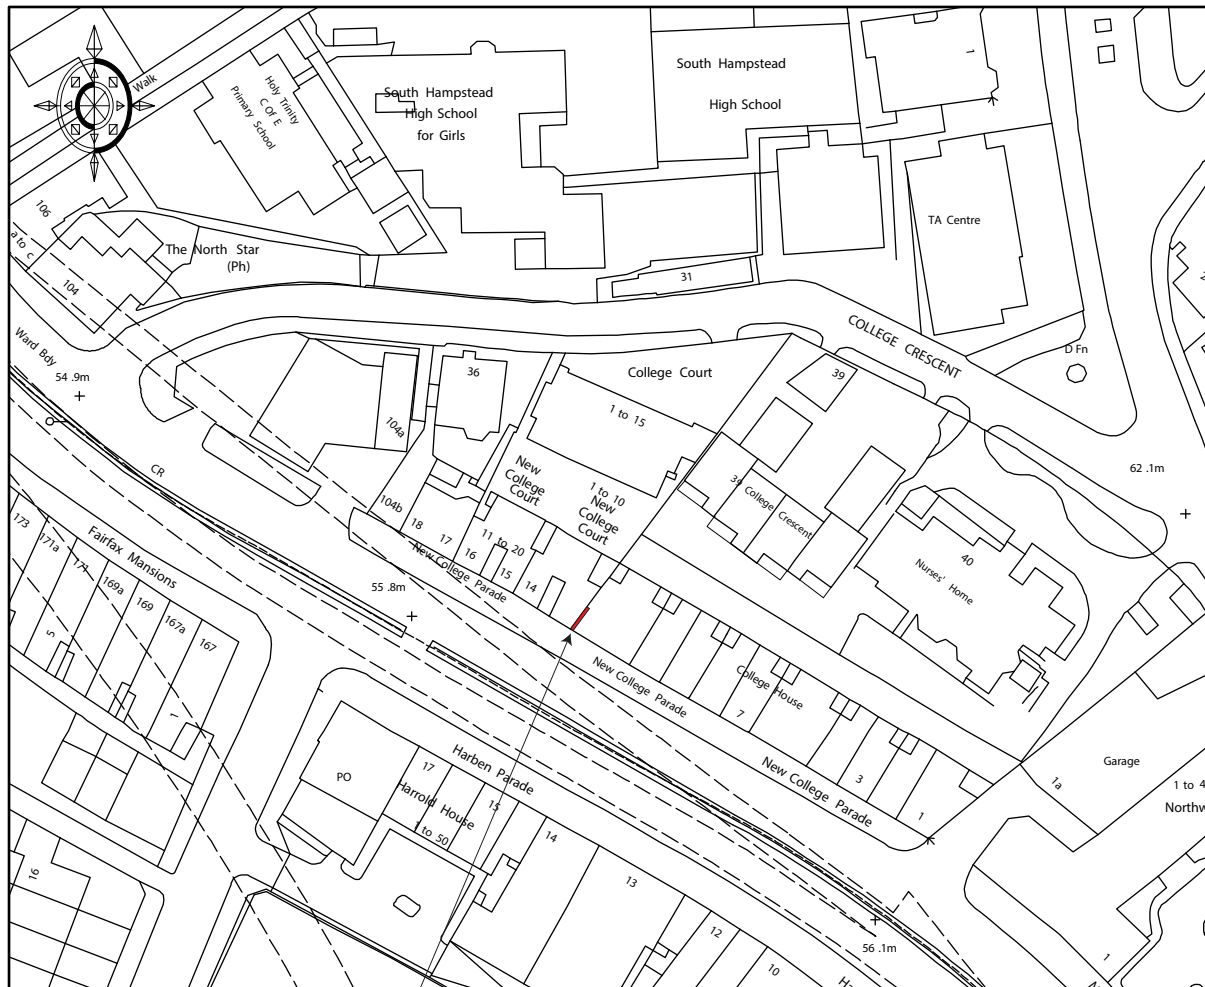

 Poster Panel Location

Site: New College Court, New College Parade, Finchley Road, London, NW3 5EP	Title: Location Plan	Proposal: New Digital Display	Date: 24 February 2014	Dwg. No.: 002061/001	Scale: 1:1250@A4 
---	-------------------------	----------------------------------	---------------------------	-------------------------	---