


EXISTING ELEVATION

EXISTING POSTER PANEL

NEW COLLEGE COURT

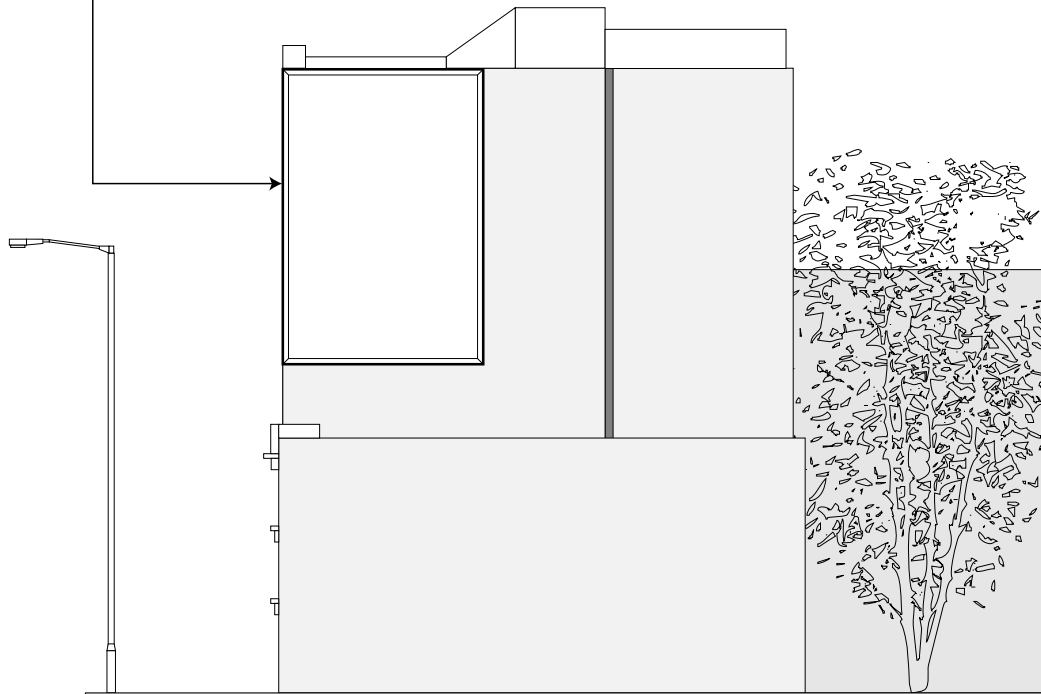


NEW COLLEGE PARADE

PROPOSED ELEVATION

PROPOSED POSTER PANEL

NEW COLLEGE COURT

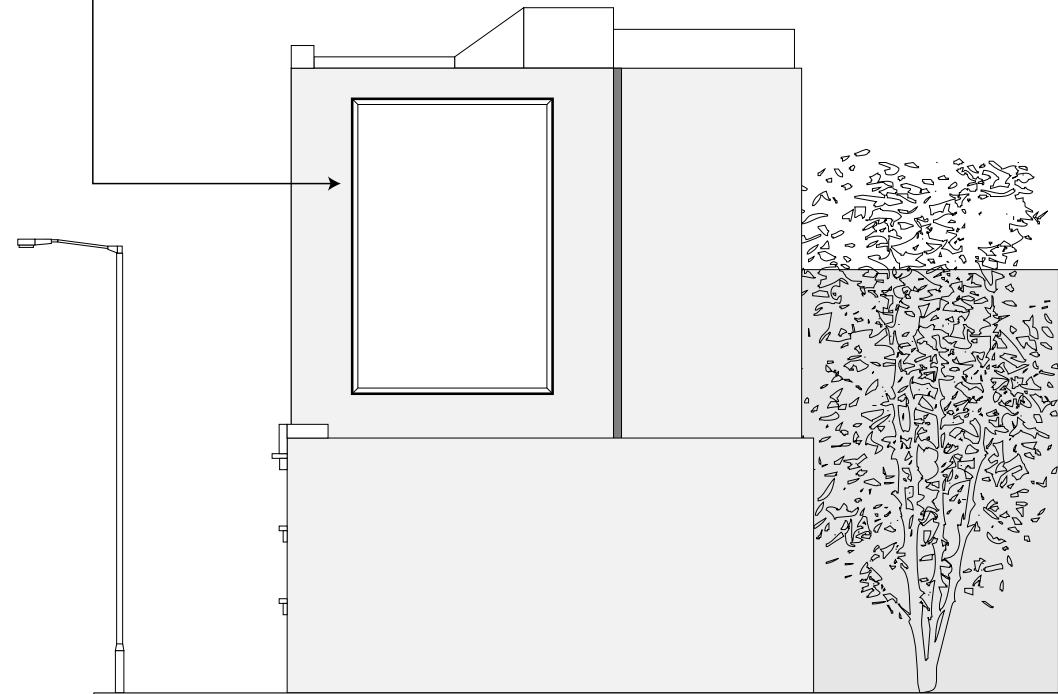

NEW COLLEGE PARADE

Site:
New College Court, New College Parade,
Finchley Road, London, NW3 5EP

Title:
Existing & Proposed
Elevations

Proposal:
New Digital Display

Date:
24 February 2014

Dwg. No:
002061/002

Scale: 1:200@A4

