


Appendix E – Trial Pit Investigations

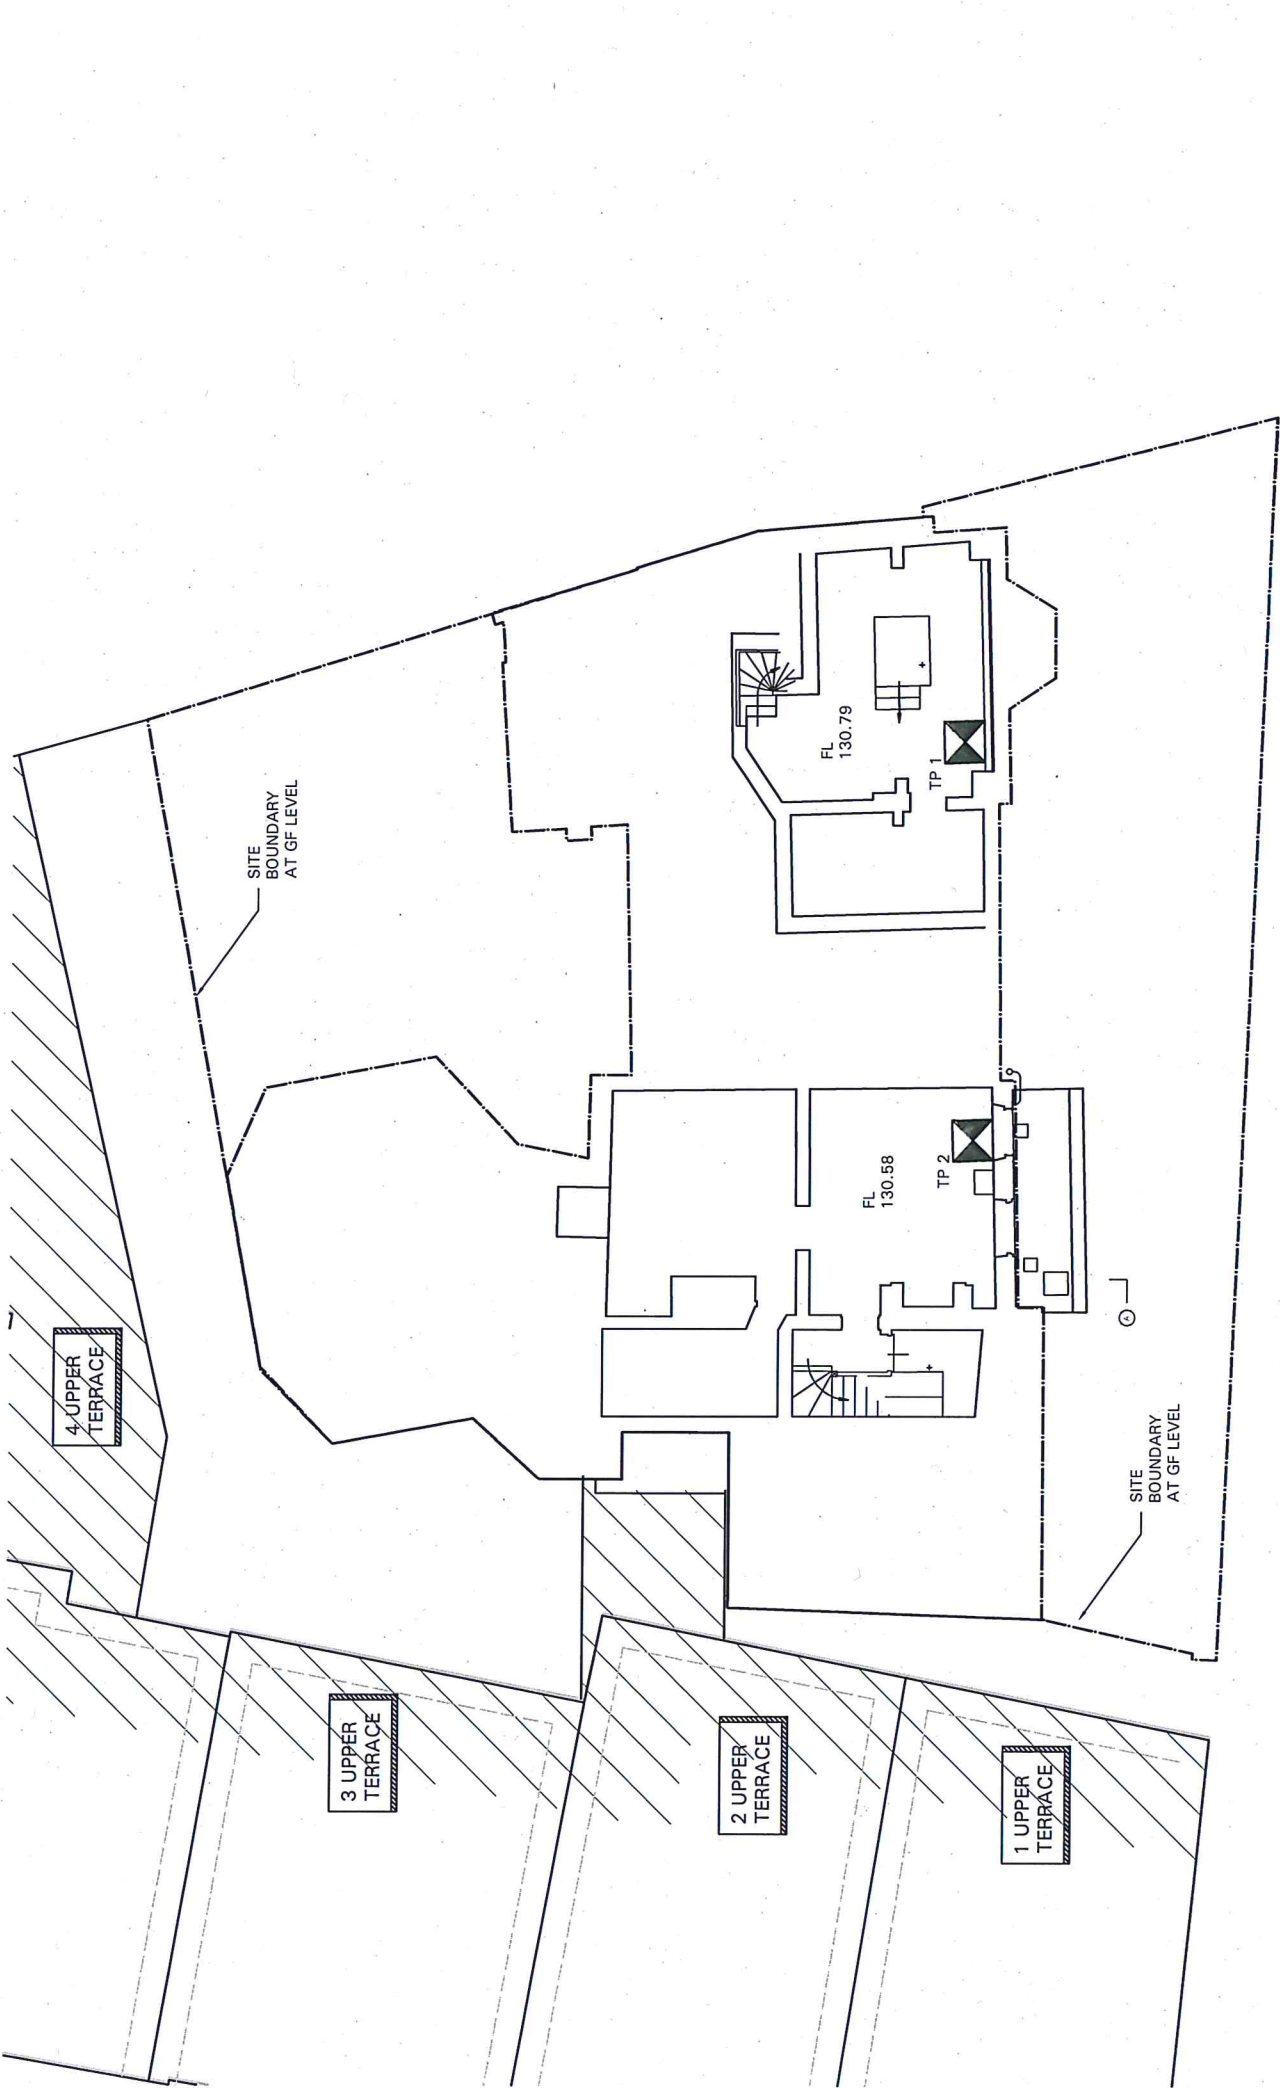


Job		Title		MBP		Michael Barclay Partnership	
CAPO DI MONTE WINDMILL HILL LONDON NW3		EXISTING GROUND FLOOR PLAN ILLUSTRATING INVESTIGATIONS				consulting engineers	
Scale		Drawing Number		Revision		105-109 Strand	
1:100@A3		6036 / 301		P1		London WC2R 0AA	
Date		By		Checked		T 020 7240 1191 F 020 7240 2241	
FEB 15		AUB				E london@mbp-uk.com	
Description		Status		Preliminary		www.mbp-uk.com	
P1		FEB 15		PRELIMINARY / ISSUE			
Rev		Date		By			


Copyright Michael Barclay Partnership LLP © All rights described in chapter IV of the Copyright Designs and Patents Act 1988 have been generally asserted




						Job		Title				MBP		Michael Barclay Partnership			
						CAPO DI MONTE WINDMILL HILL LONDON NW3		EXISTING BASEMENT FLOOR PLAN ILLUSTRATING INVESTIGATIONS						consulting engineers			
						Scale 302		Date FEB 15		By AJB		Checked -		Drawing Number 6036 / 302		Revision P1	
						Status P1		PRELIMINARY ISSUE		??							
						Date FEB 15		Description		By							
						Rev											

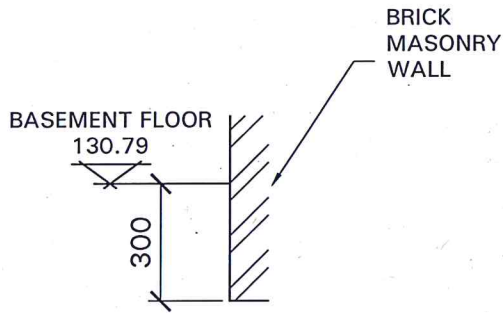


TRIAL PIT 1

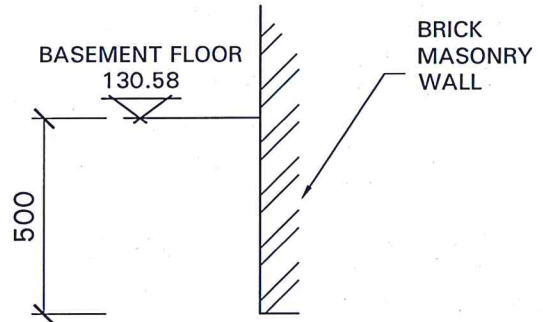

TRIAL PIT 2

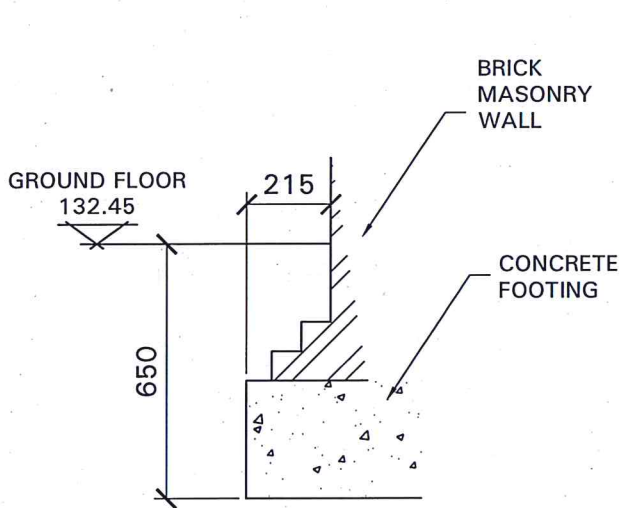

TRIAL PIT 3

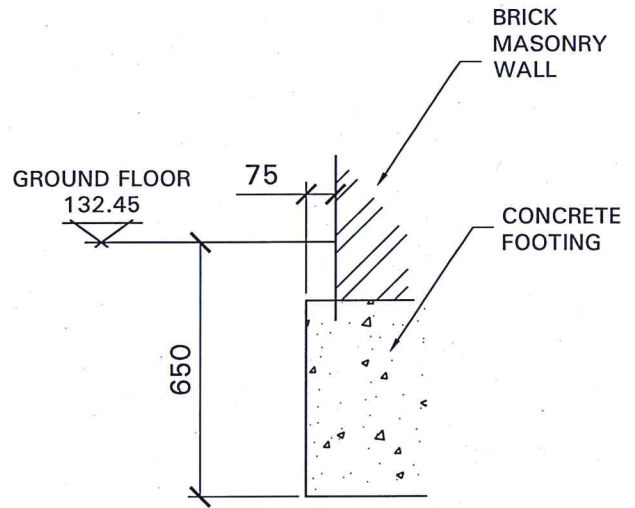

TRIAL PIT 4

REFER DRAWING 6036 / 300 & 301 FOR LOCATION

NO GROUND WATER RECORDED IN ANY TRIAL PIT