


F:\Projects\0000 - 6999\6036 - Capo Di Monte, Windmill Hill, London NW3 6RJ\11 Drawings\11.3 MBP AutoCAD\capo.dwg USER: Julian Birch FILE SIZE = 2.59

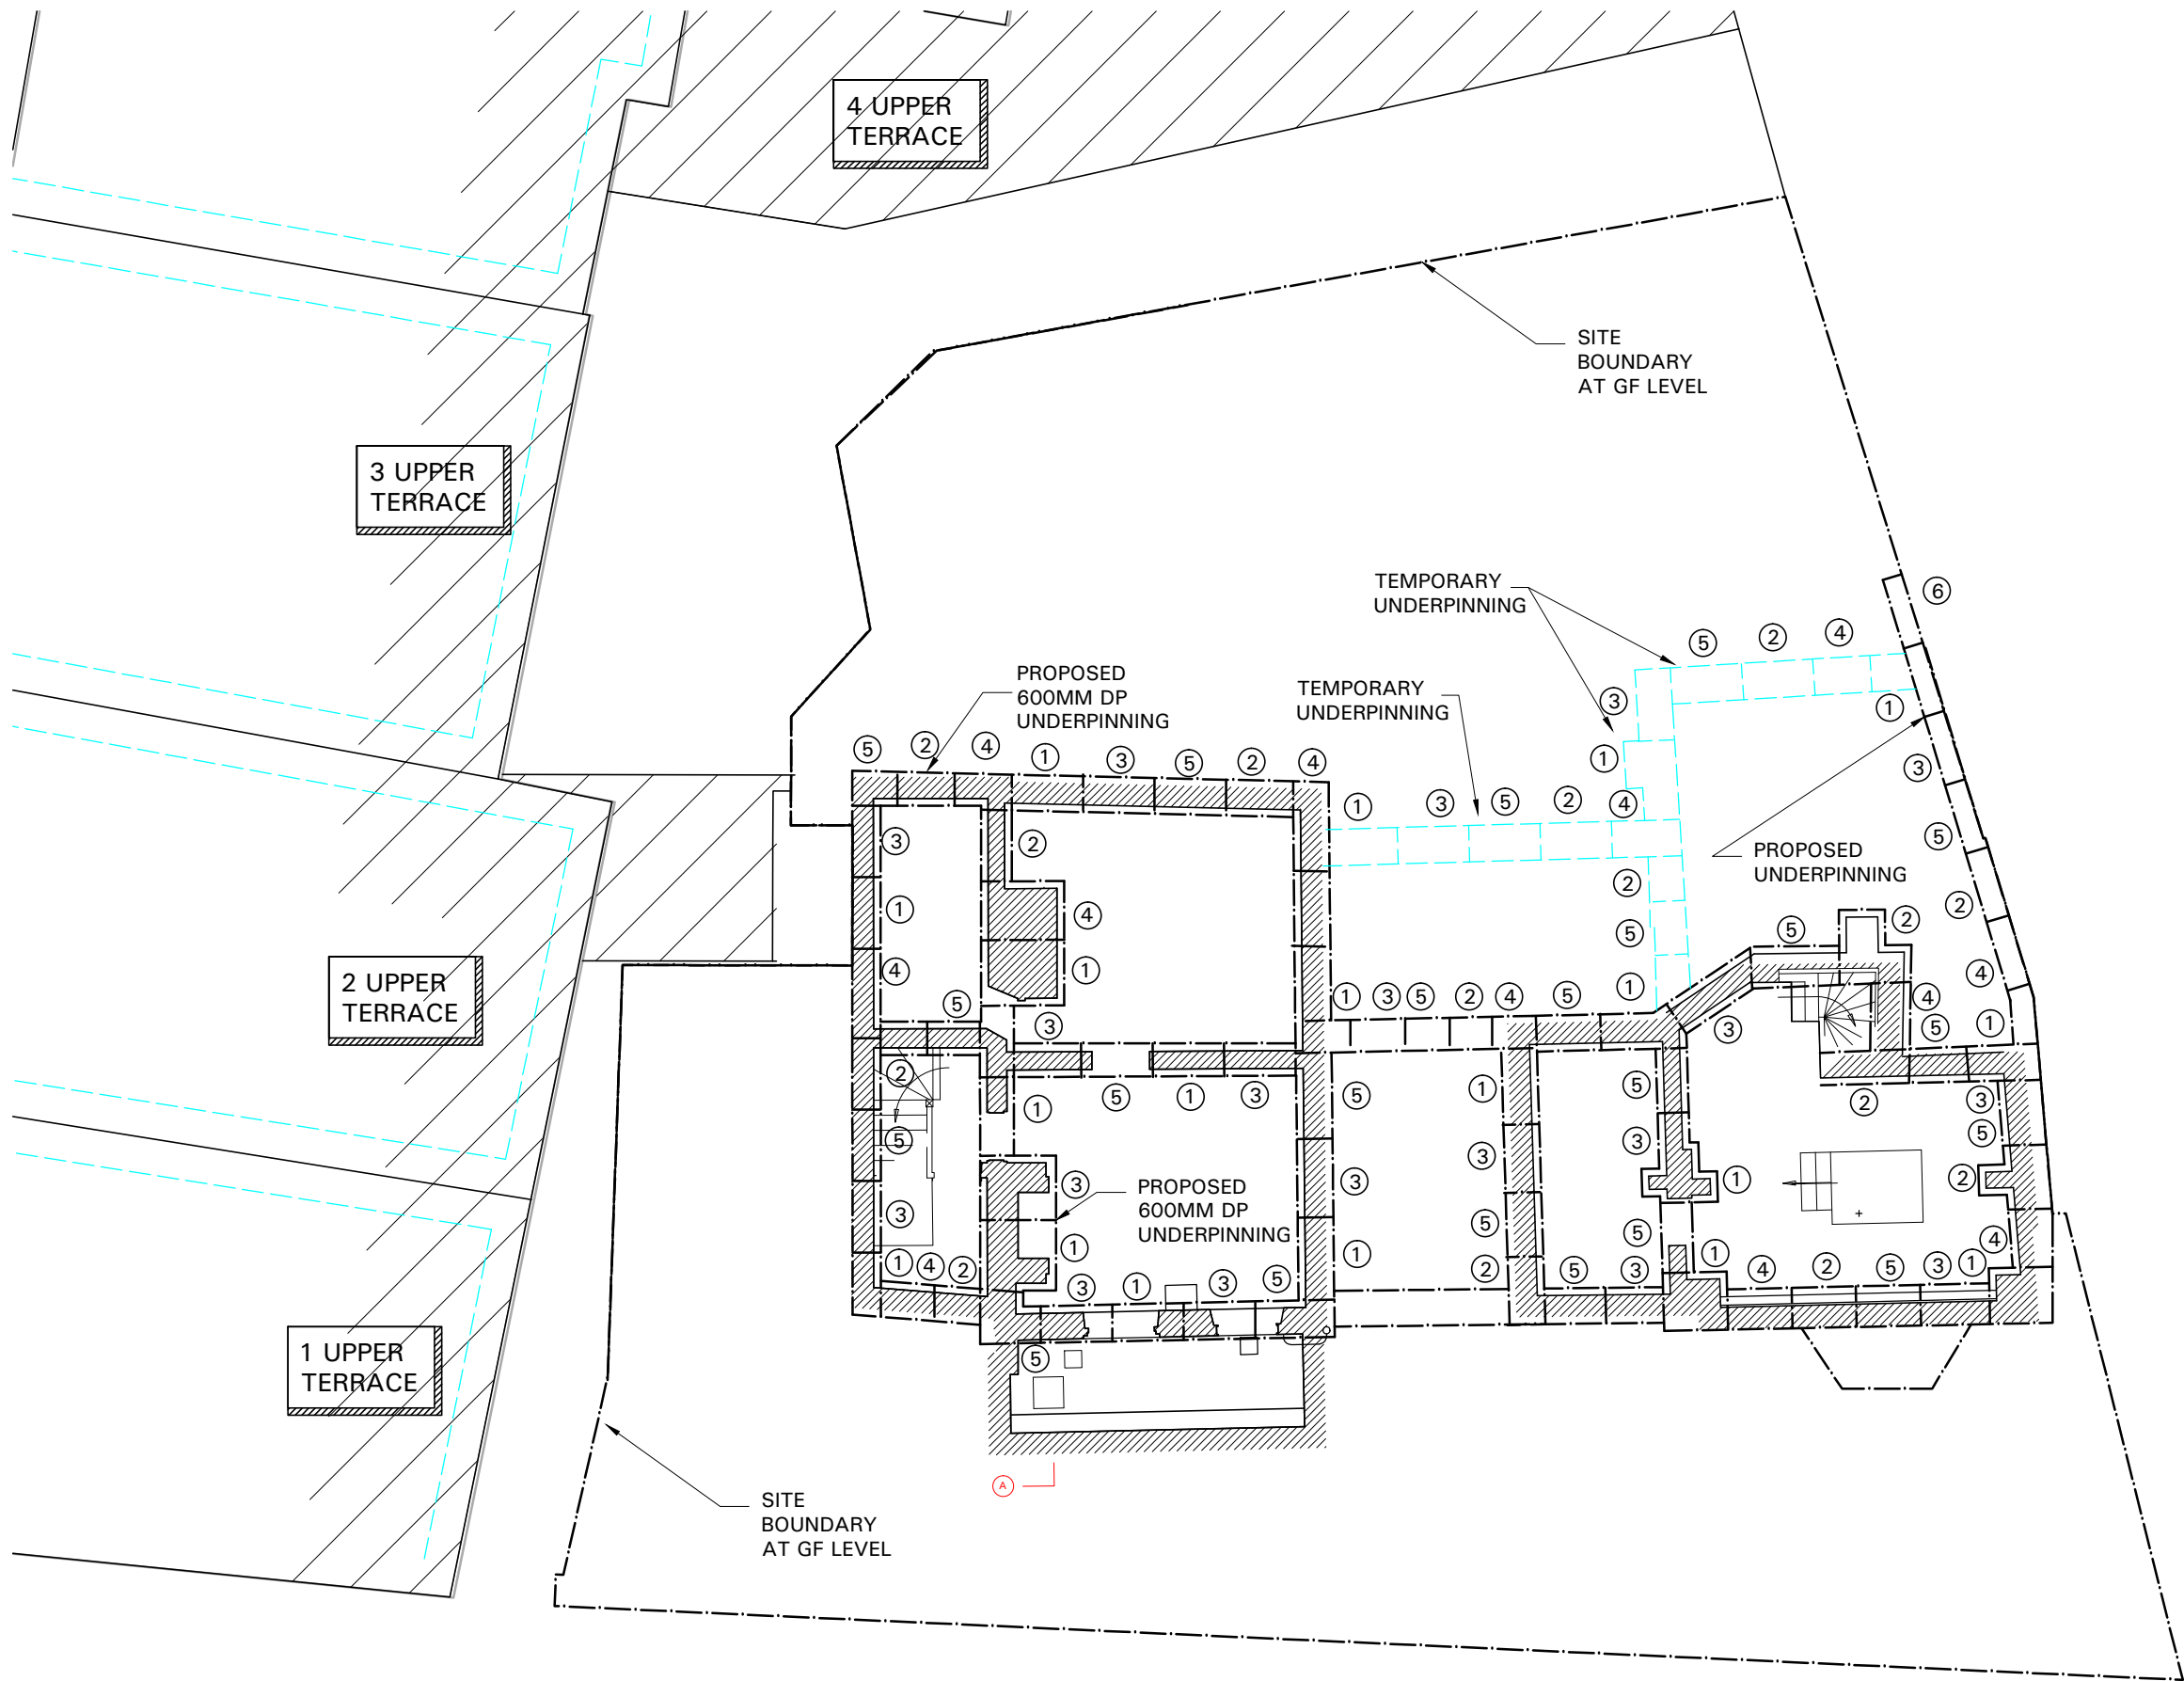

					Job CAPO DI MONTE WINDMILL HILL LONDON NW3				Title EXISTING BASEMENT FLOOR PLAN ILLUSTRATING UNDERPINNING		MBP	Michael Barclay Partnership		
												consulting engineers		
											105-109 Strand			
											London WC2R 0AA			
											T 020 7240 1191 F 020 7240 2241			
	P1	FEB 15	PRELIMINARY ISSUE	??	Status				6036 / 306		P1		E london@mbp-uk.com	
	Rev	Date	Description	By	PRELIMINARY								www.mbp-uk.com	