


F:\Projects\0000 - 6999\6036 - Capo Di Monte, Windmill Hill, London NW3 6RJ\11 Drawings\11.3 MBP AutoCAD\capi.dwg USER: Julian Birch FILE SIZE = 2.59

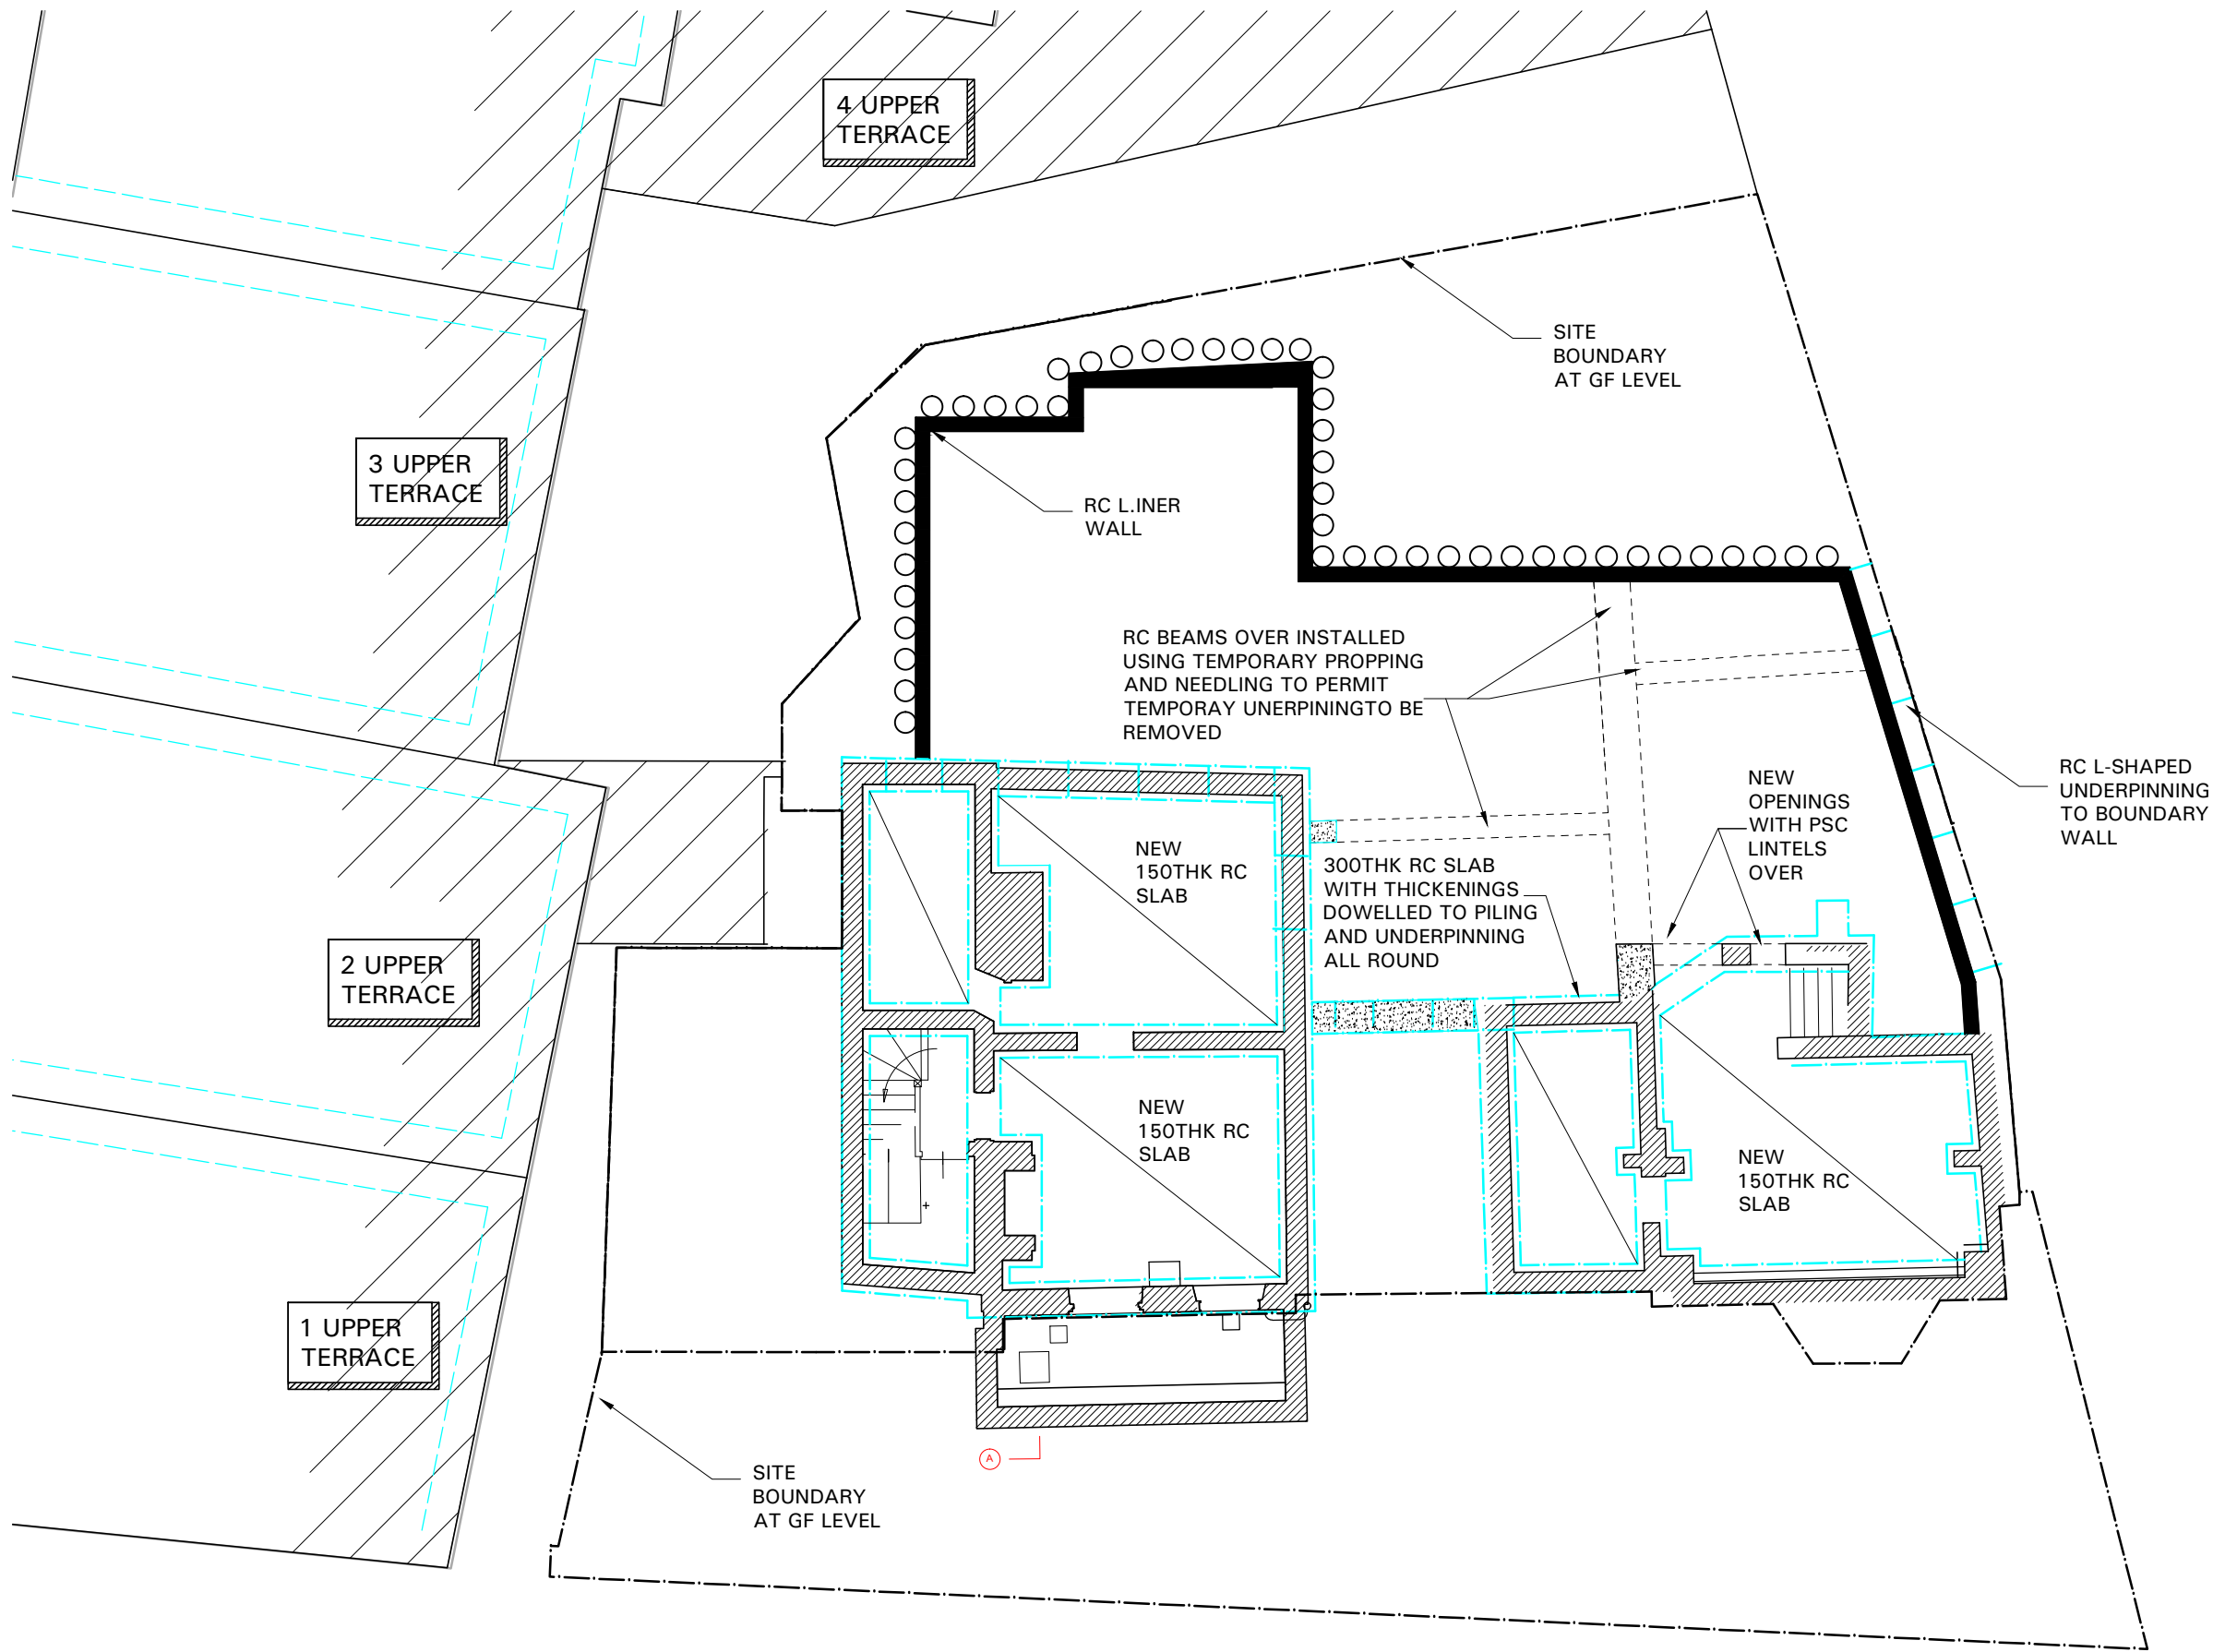

				Job CAPO DI MONTE WINDMILL HILL LONDON NW3				Title PROPOSED BASEMENT PLAN				MBP Michael Barclay Partnership consulting engineers 105-109 Strand London WC2R 0AA T 020 7240 1191 F 020 7240 2241 E london@mbp-uk.com www.mbp-uk.com				
				Scale 1:100@A3		Date FEB 15		By AJB		Checked -			Drawing Number 6036 / 320		Revision P1	
				Status PRELIMINARY												