


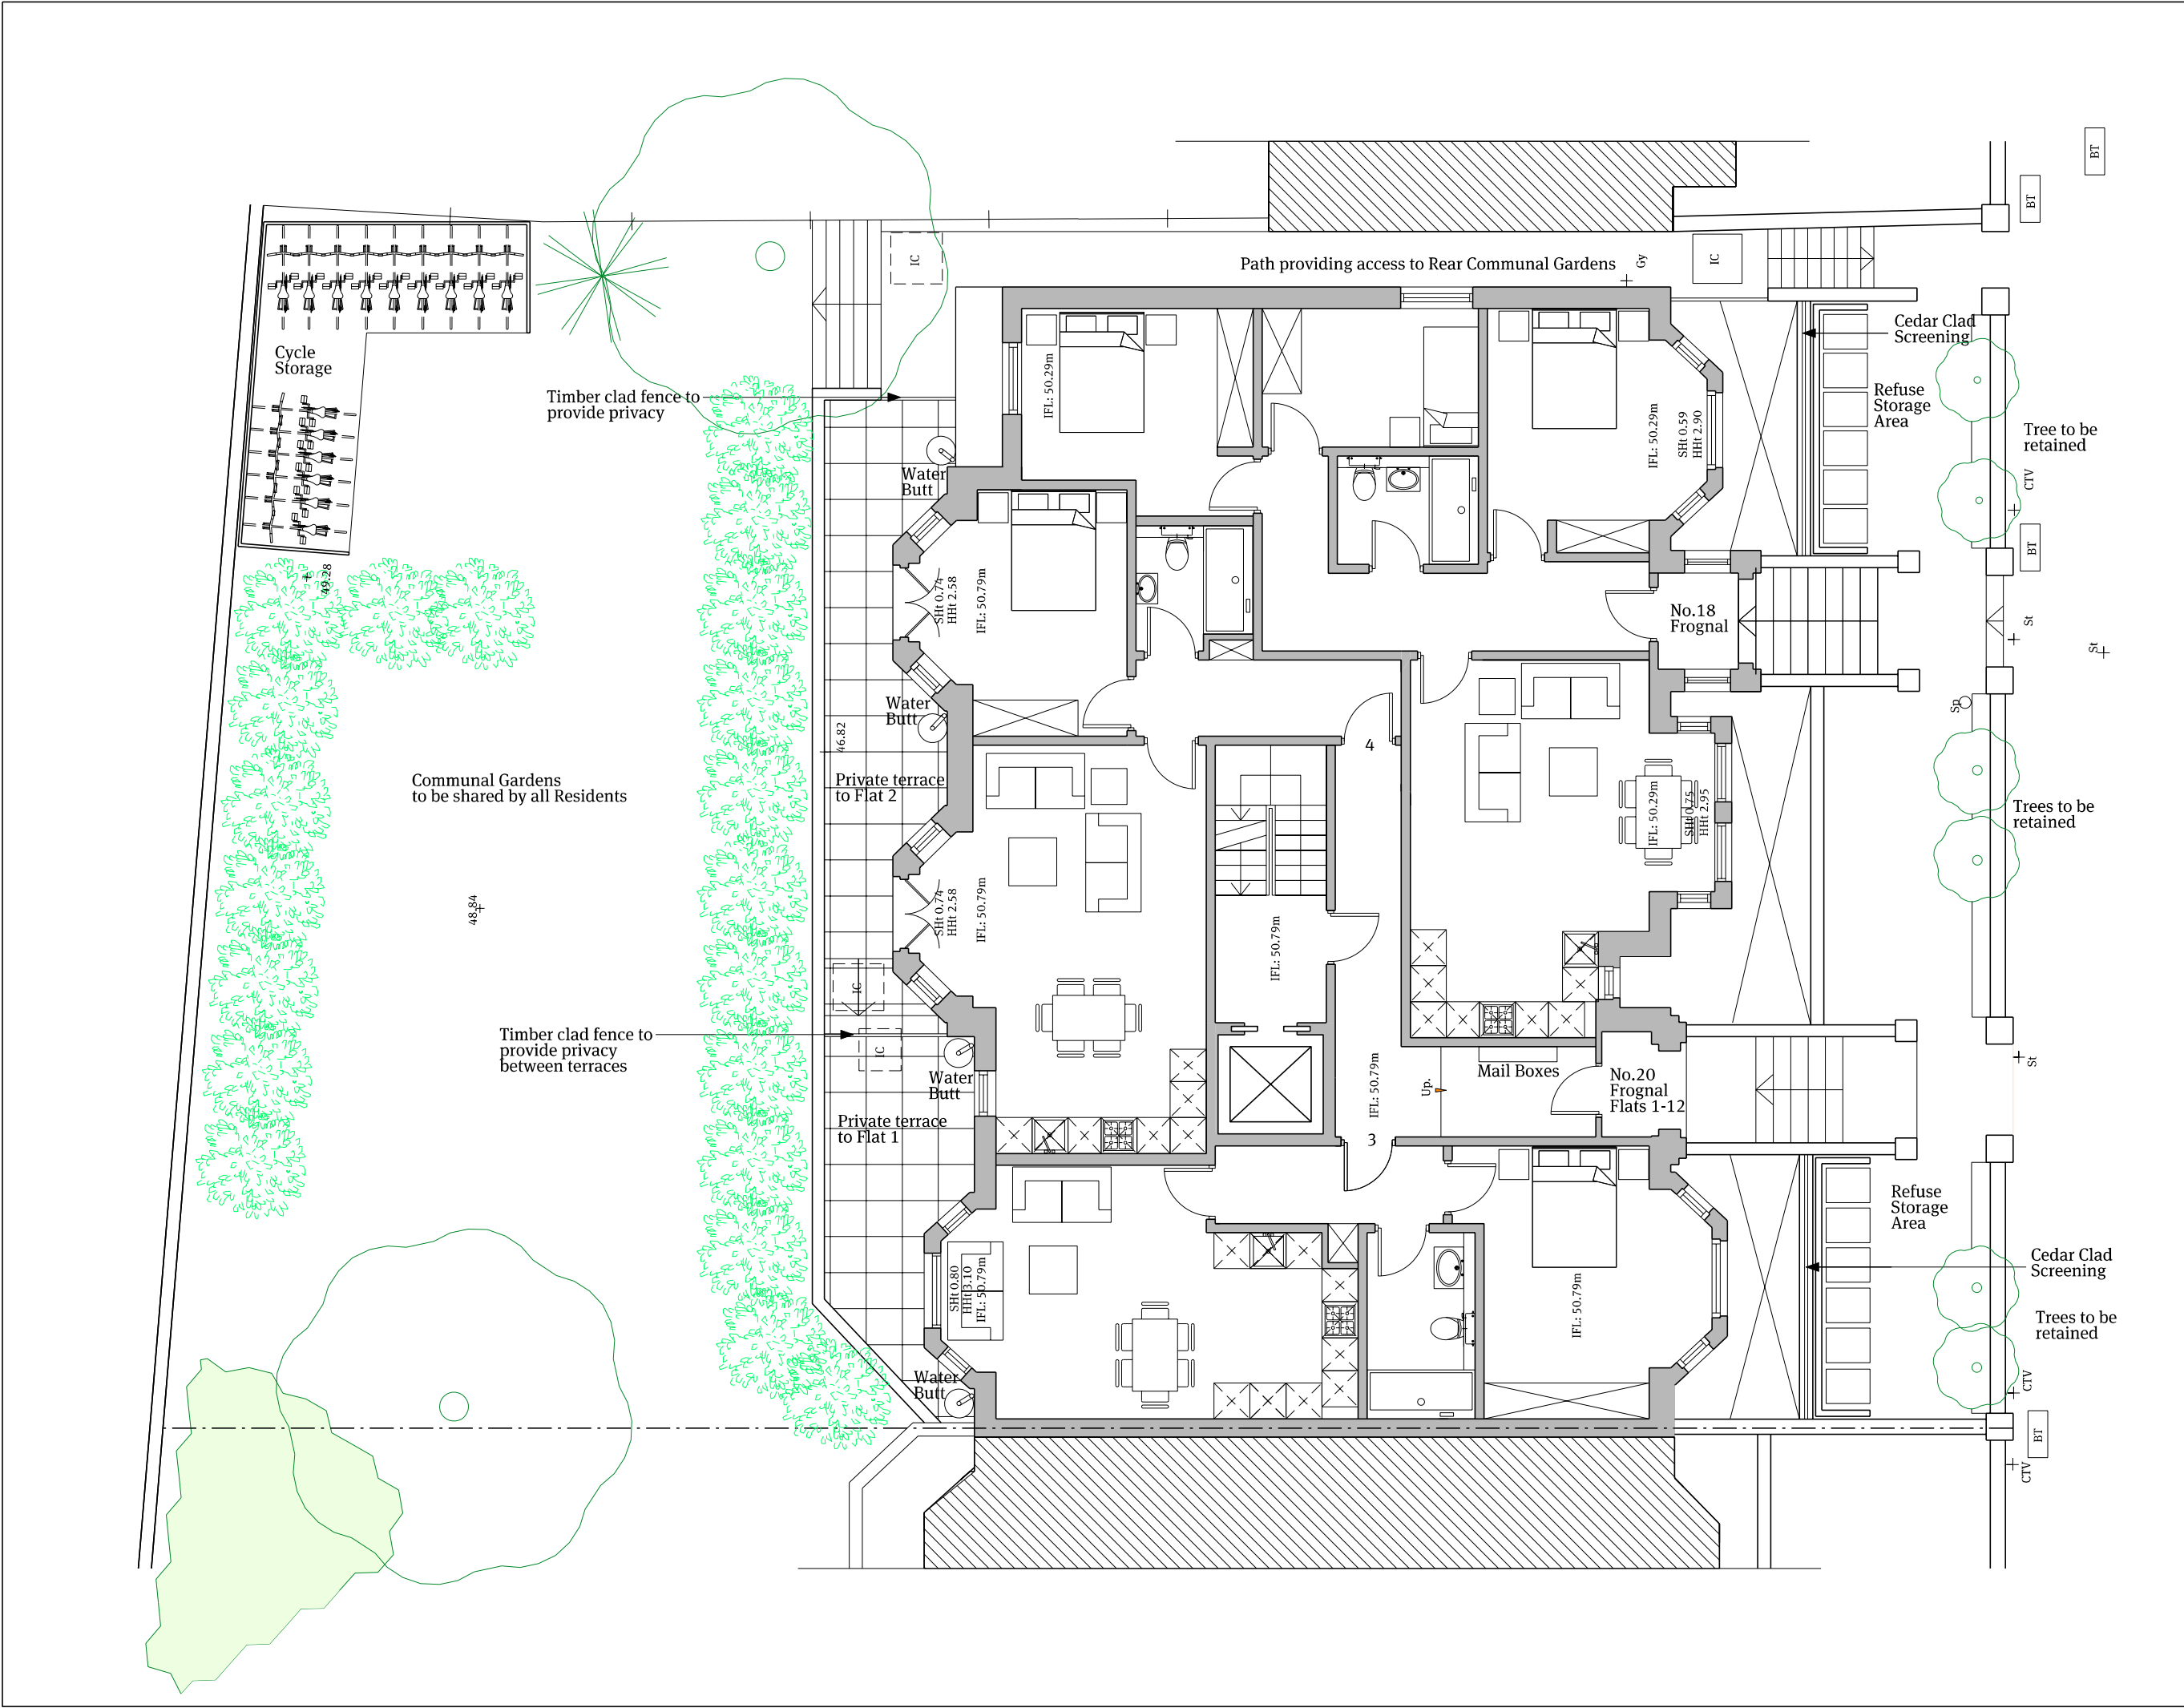

Notes

Do not scale this drawing. All dimensions must be checked and Papa Architects are to be informed of any discrepancies prior to construction. Any DWG's issued by PAPA architects are to be read in conjunction with the associated PDF versions. This drawing and any of the details therein remain the copyright of Papa Architects Ltd.

P02	09.03.15	Amendments	ML
P01	12.02.15	Amendments	ML
Rev	Date	Reason For Issue	Chk

0 1 2 3 m

PAPA

Papa Architects Ltd.
222 Archway Road, Highgate,
London N6 5AX
Phone. +44(0)20 8348 8411
Fax. +44 (0)20 8348 7411
www.papaarchitects.co.uk

Client

Address

18-20 Frognal
NW3 6AG

Drawing title

Proposed
Landscape Layout

Project No.	Date	Scale
1303	March 14	1:100@A3
Drawing No.	Current Rev	
00-100	P02	