
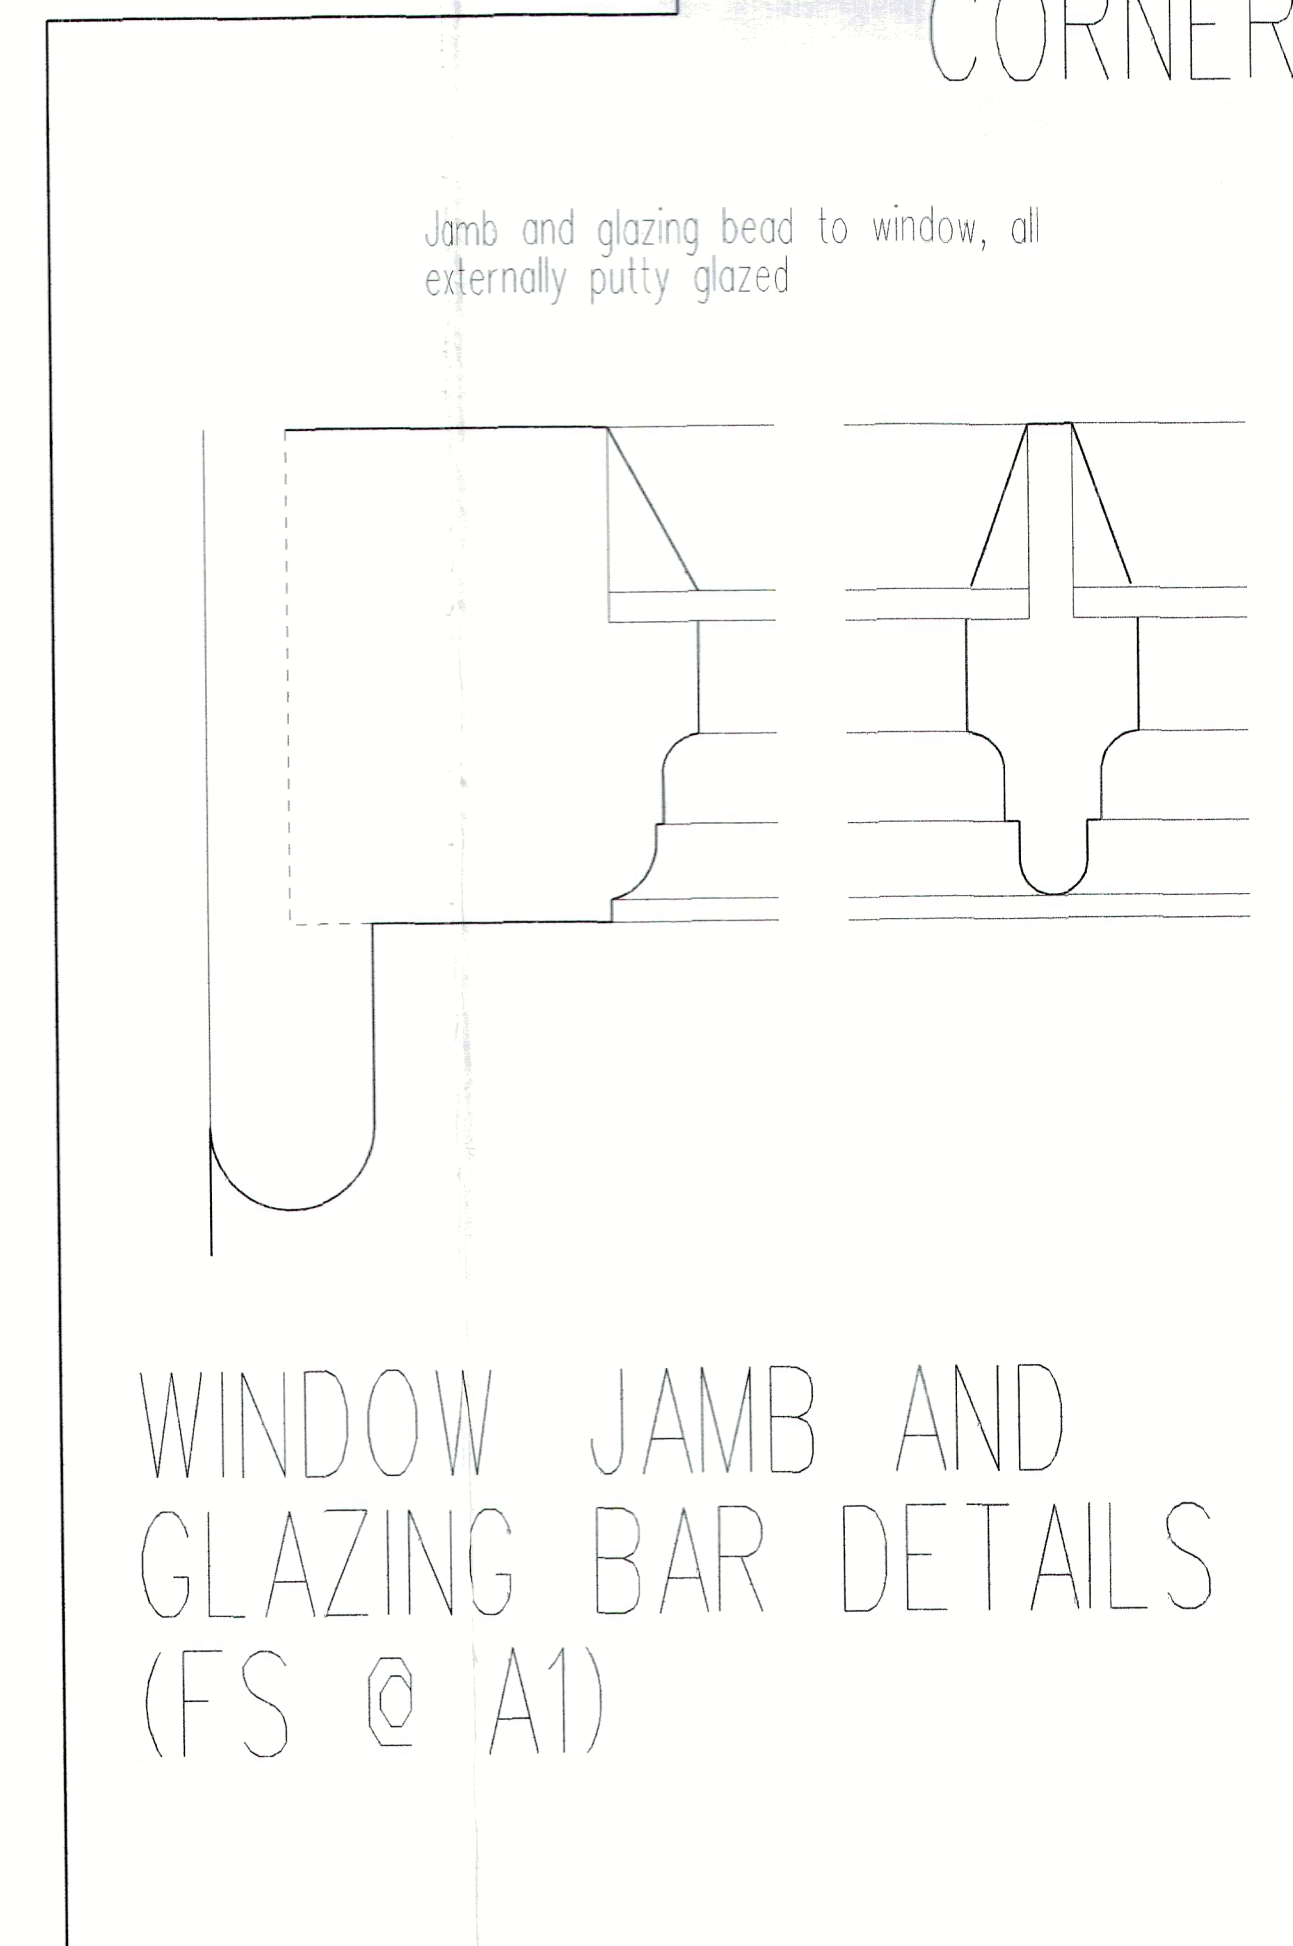
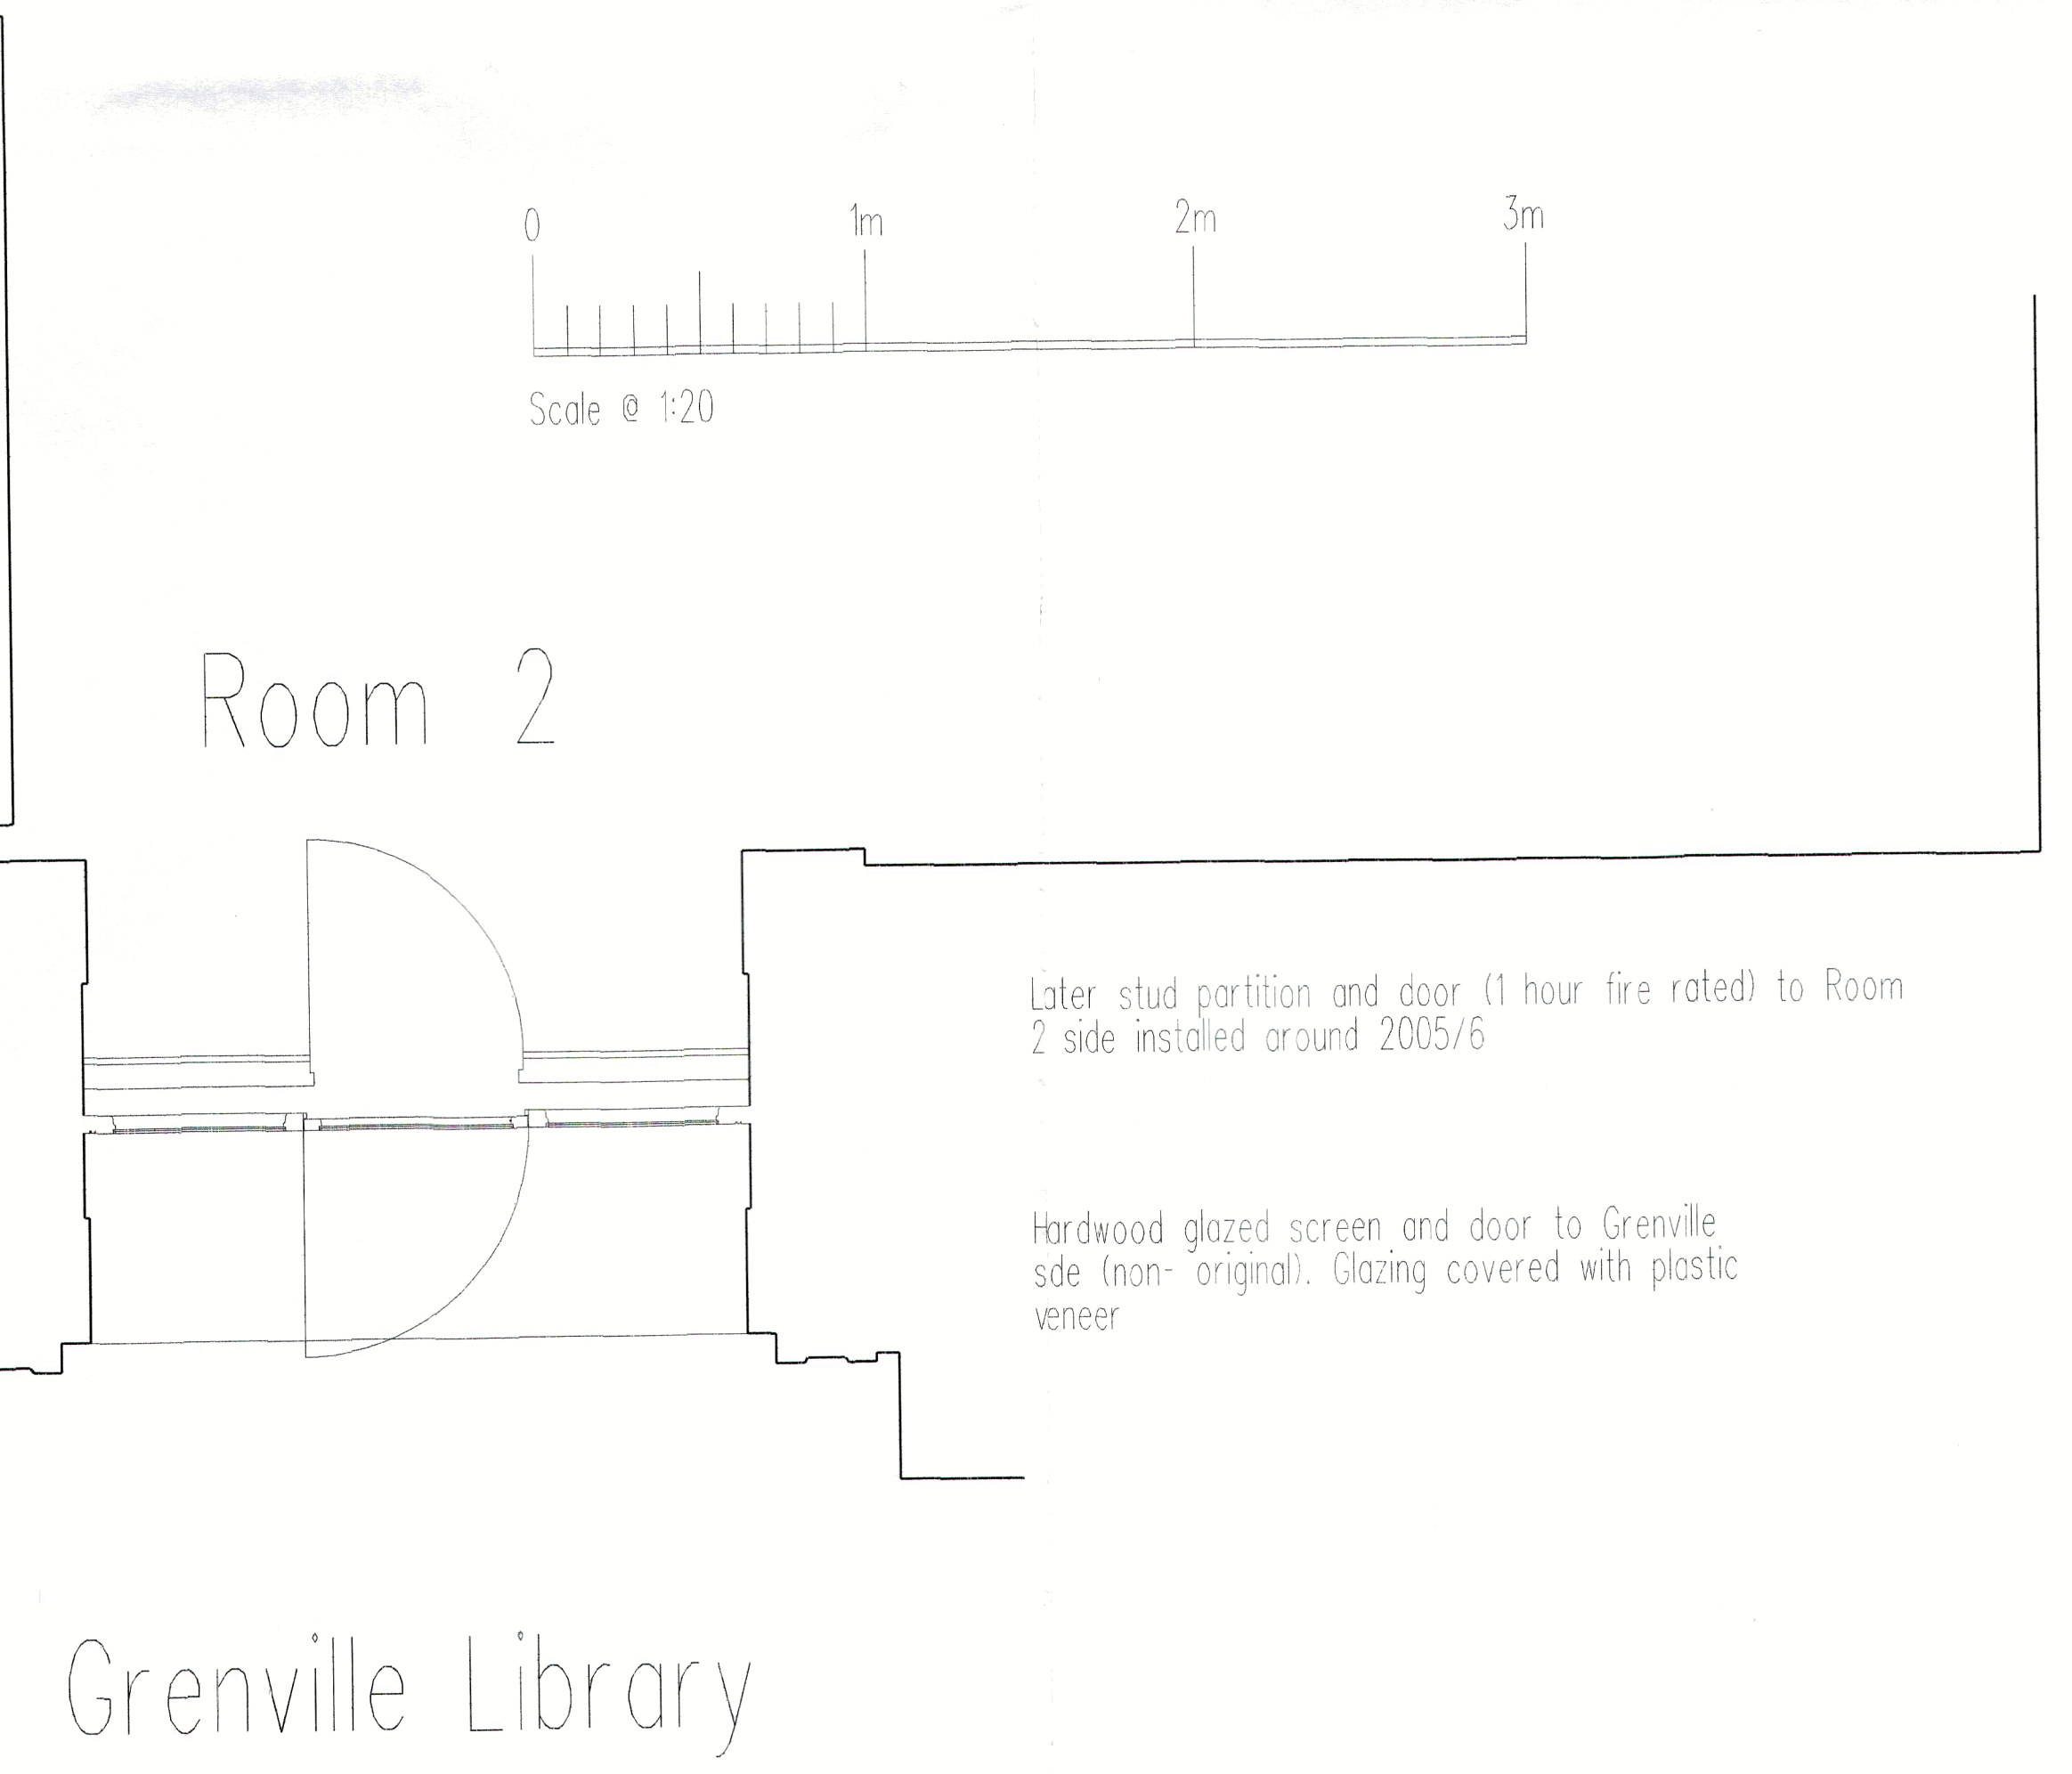
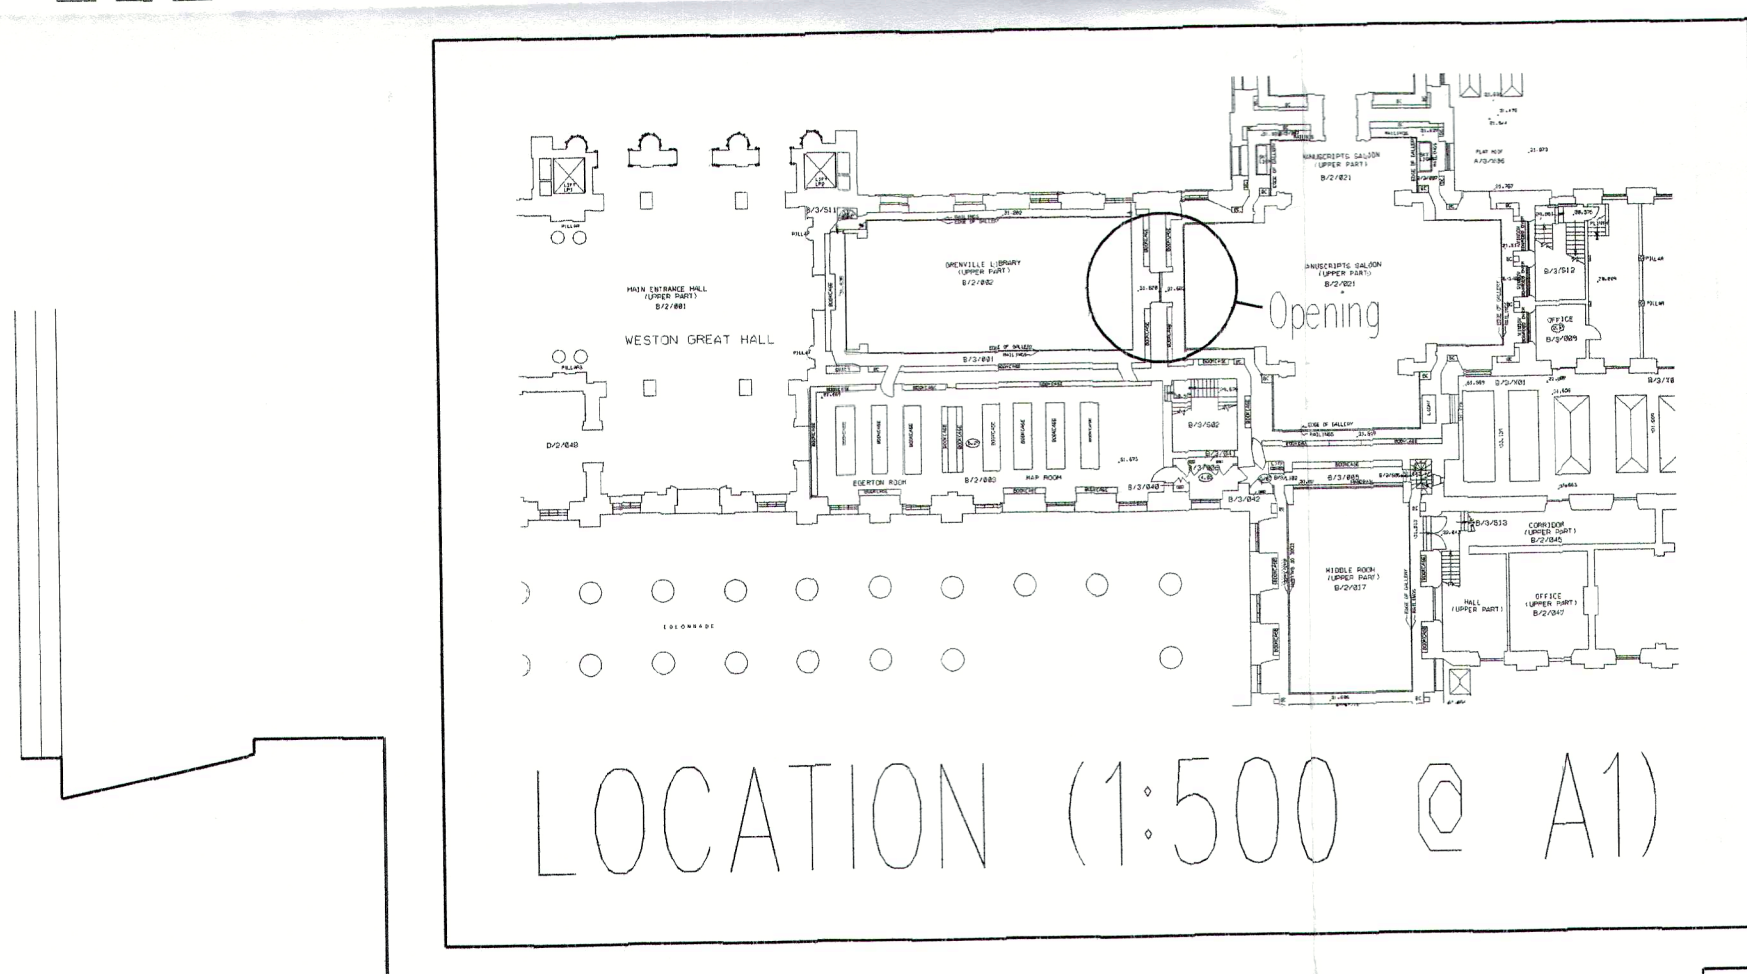
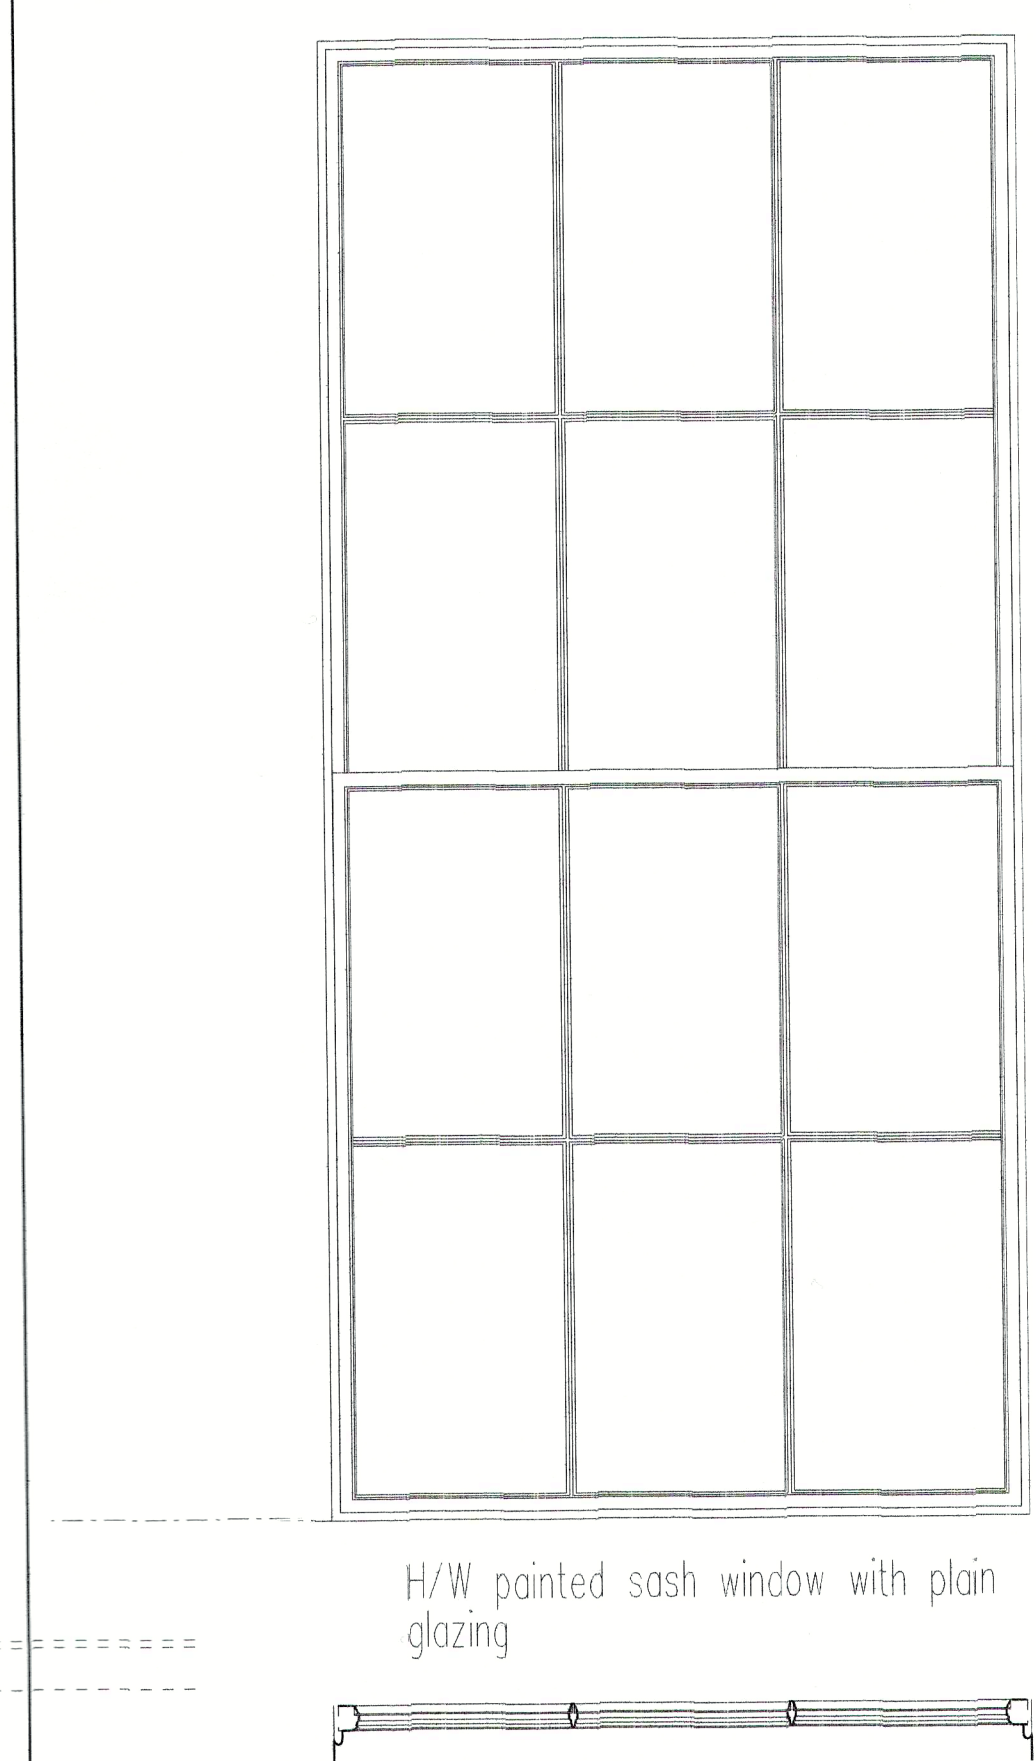


NOTES
THE CONTRACTOR AND HIS SUB-CONTRACTORS
ARE TO VERIFY ALL DIMENSIONS ON SITE
BEFORE MAKING SHOP DRAWINGS OR
COMMENCING MANUFACTURE

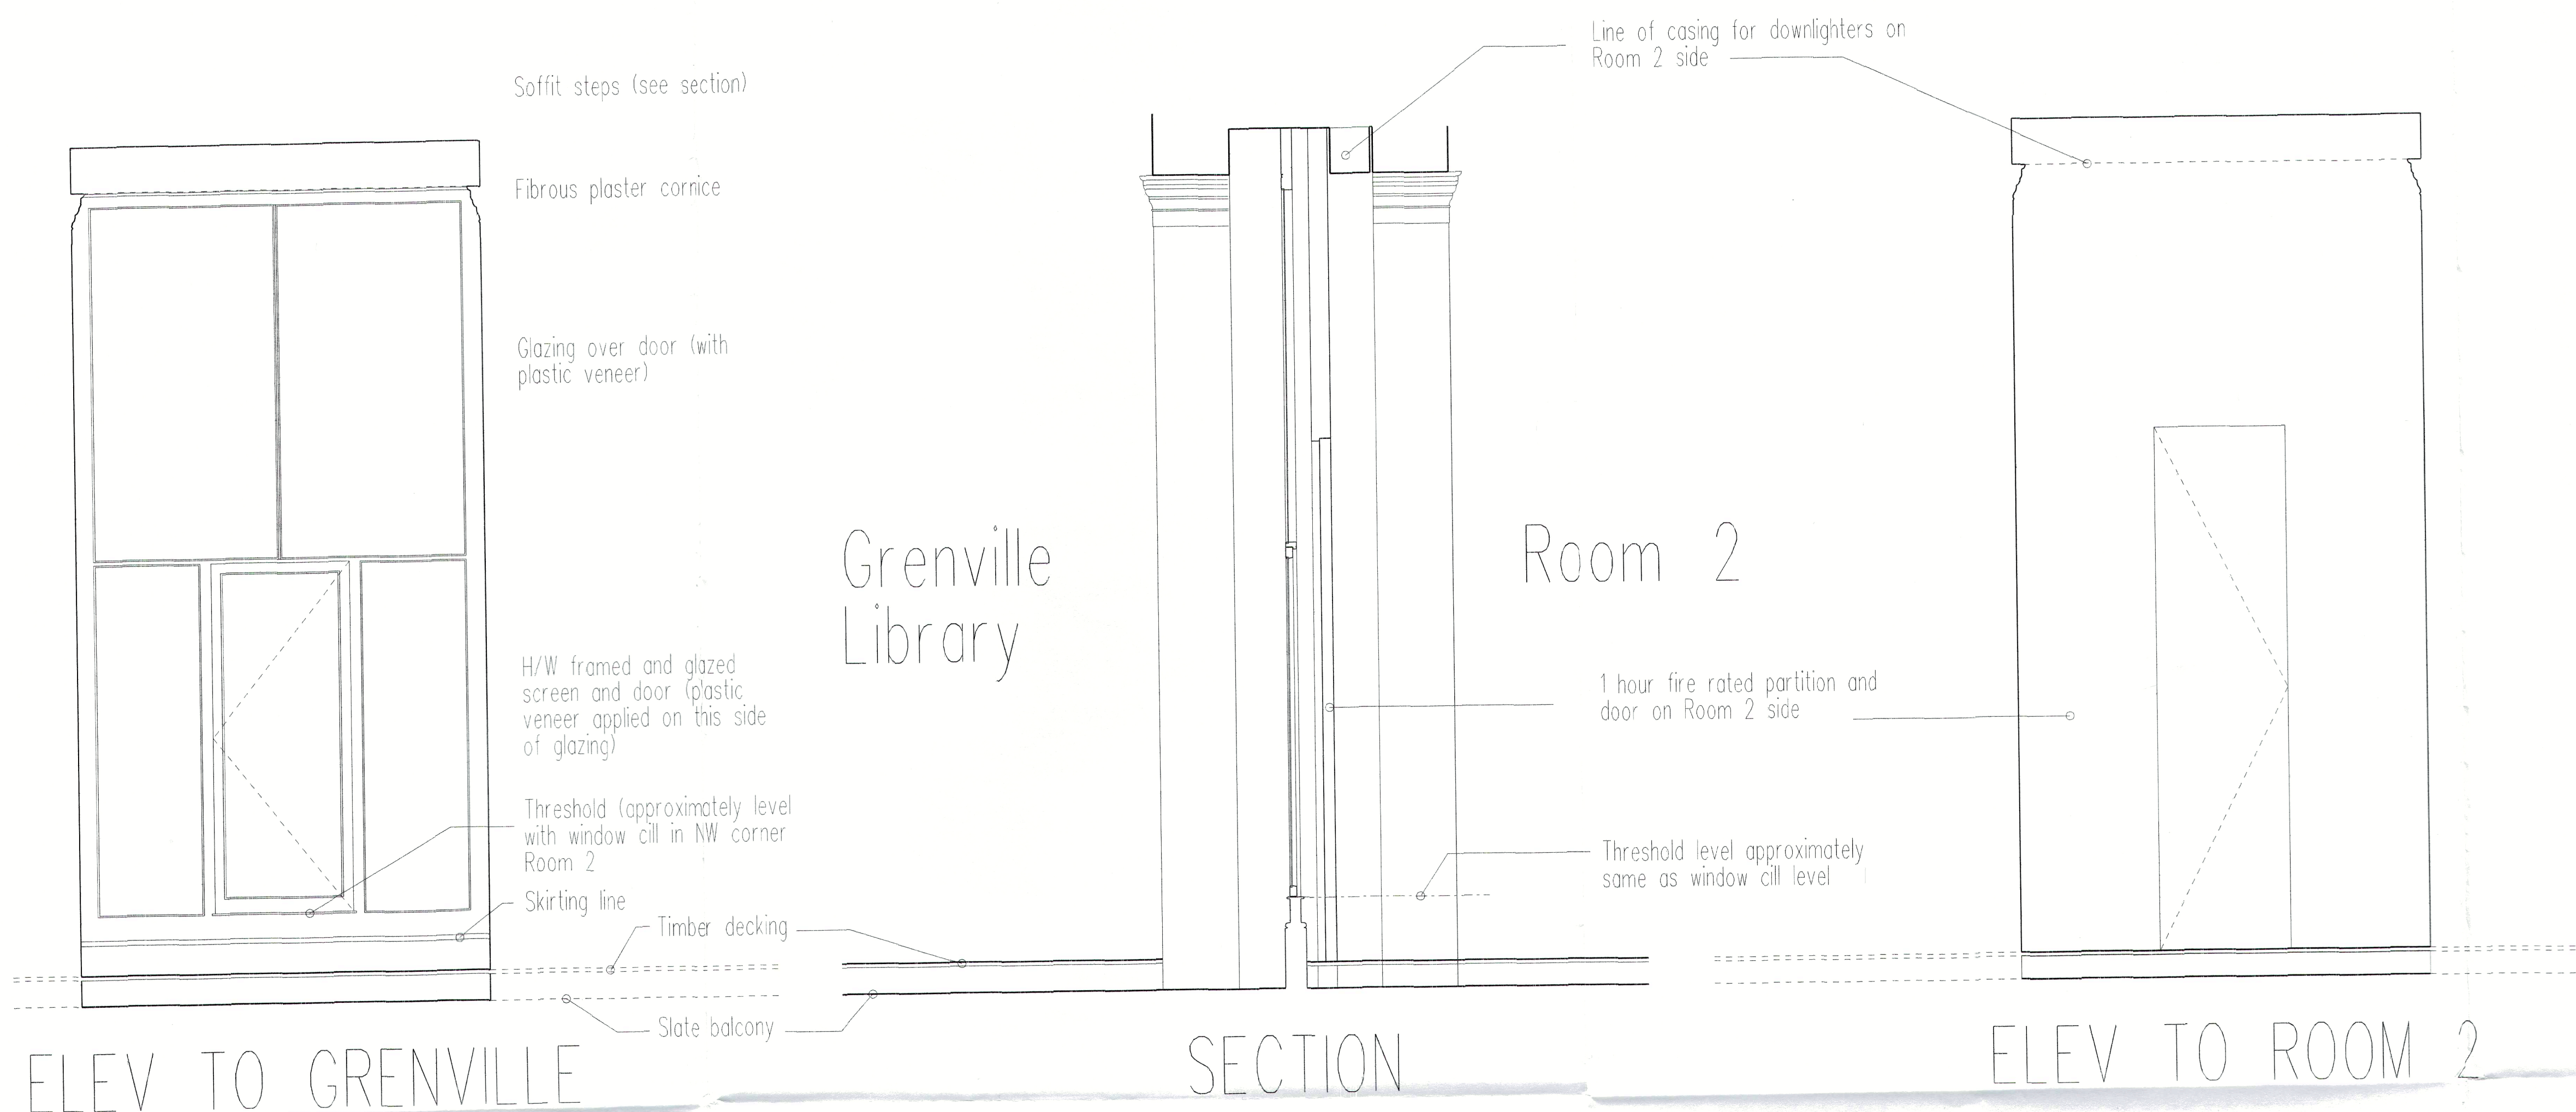

AMENDMENTS	
THE BRITISH MUSEUM OPENING BETWEEN ROOM 2 AND GRENVILLE LIBRARY AT LEVEL 3 (BALCONY)	
NEW GLAZED SCREEN EXISTING SCREEN AND PARTITION: PLANS, ELEVATIONS, SECTION, DETAILS AND LOCATION	
scale A1: 1:20 1:500 FS A3: 1:40 1:1000 1:2	date SEPT 2014
job no. 14-17.3	
drawing no. AS 1/1	
client THE TRUSTEES OF THE BRITISH MUSEUM	
FRANK TIMOTHY ASSOCIATES LIMITED Chartered Architectural Technologist Oakfields, 18 Piper Road, Yale South Gloucestershire BS37 5SY Telephone 01454 880395 Fax 01454 880396	