

- NOTES:**
1. ALL DIMENSIONS AND LEVELS ARE TO BE DETERMINED AND/OR CHECKED BY THE CONTRACTOR ON SITE. SIGHT LINE DISCREPANCIES ARE SHOWN BETWEEN THE DRAWING AND THE EXISTING CONDITIONS. THE ARCHITECT SHALL BE NOTIFIED IMMEDIATELY AND THE RELEVANT DRAWINGS TO BE CORRECTED PRIOR TO THE WORK. DRAWINGS AND TECHNICAL SPECIFICATIONS SHALL BE THE SOLE BASIS FOR THE NEW WORKS AND MODIFICATION THEREOF DURING CONSTRUCTION.
 2. WHERE A PRODUCT IS SPECIFIED TO BE OBTAINED FROM A MANUFACTURER OR SUPPLIER, THE CONTRACTOR SHALL BE RESPONSIBLE FOR OBTAINING THE PRODUCT FROM THE MANUFACTURER. SHOULD THERE BE ANY DISCREPANCIES BETWEEN THE CONTRACTOR'S AND THE ARCHITECT'S SPECIFICATIONS, THE CONTRACTOR SHALL REFER THE MATTER TO THE ARCHITECT FOR INSTRUCTIONS BEFORE PROCEEDING.
 3. STRUCTURAL GLASS TO BE SUPPLIED BY A SUPPLIER WITH ALL DETAILS TO BE APPROVED BY THE ARCHITECT PRIOR TO FABRICATION. THE ARCHITECT SHALL BE NOTIFIED IMMEDIATELY AND THE RELEVANT DRAWINGS TO BE CORRECTED PRIOR TO THE WORK. DRAWINGS AND TECHNICAL SPECIFICATIONS SHALL BE THE SOLE BASIS FOR THE NEW WORKS AND MODIFICATION THEREOF DURING CONSTRUCTION.
 4. STRUCTURAL GLASS TO BE SUPPLIED BY A SUPPLIER WITH ALL DETAILS TO BE APPROVED BY THE ARCHITECT PRIOR TO FABRICATION. THE ARCHITECT SHALL BE NOTIFIED IMMEDIATELY AND THE RELEVANT DRAWINGS TO BE CORRECTED PRIOR TO THE WORK. DRAWINGS AND TECHNICAL SPECIFICATIONS SHALL BE THE SOLE BASIS FOR THE NEW WORKS AND MODIFICATION THEREOF DURING CONSTRUCTION.

NO.	REVISIONS	DATE
001	ISSUED TO CLIENT AND CONTRACTOR	06.03.2015


Project
1433 Renovation

Client
Buddy Sultan

Location
6 Perrin's Court
Hampstead
London
NW3 1QS

Frater Architects
 The Studio
 14a Gabriel Street
 London SE23 1DT
 United Kingdom

Telephone
 +44(0)20 8291 6947
 Email
 mail@frater.com
 www.frater.com

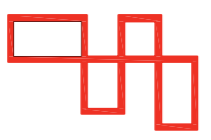

Title
3300 WINDOWS
Basement fixed pane

Scale
Construction
Scale
1:2/10 @ A1


Drawn
SD
Checked
JF
Approved
JF

Revision
C01
Date
26.02.2015

14333300A C 003


DOUBLE GLAZED PANE - 8

- 12 - 6MM UNIT

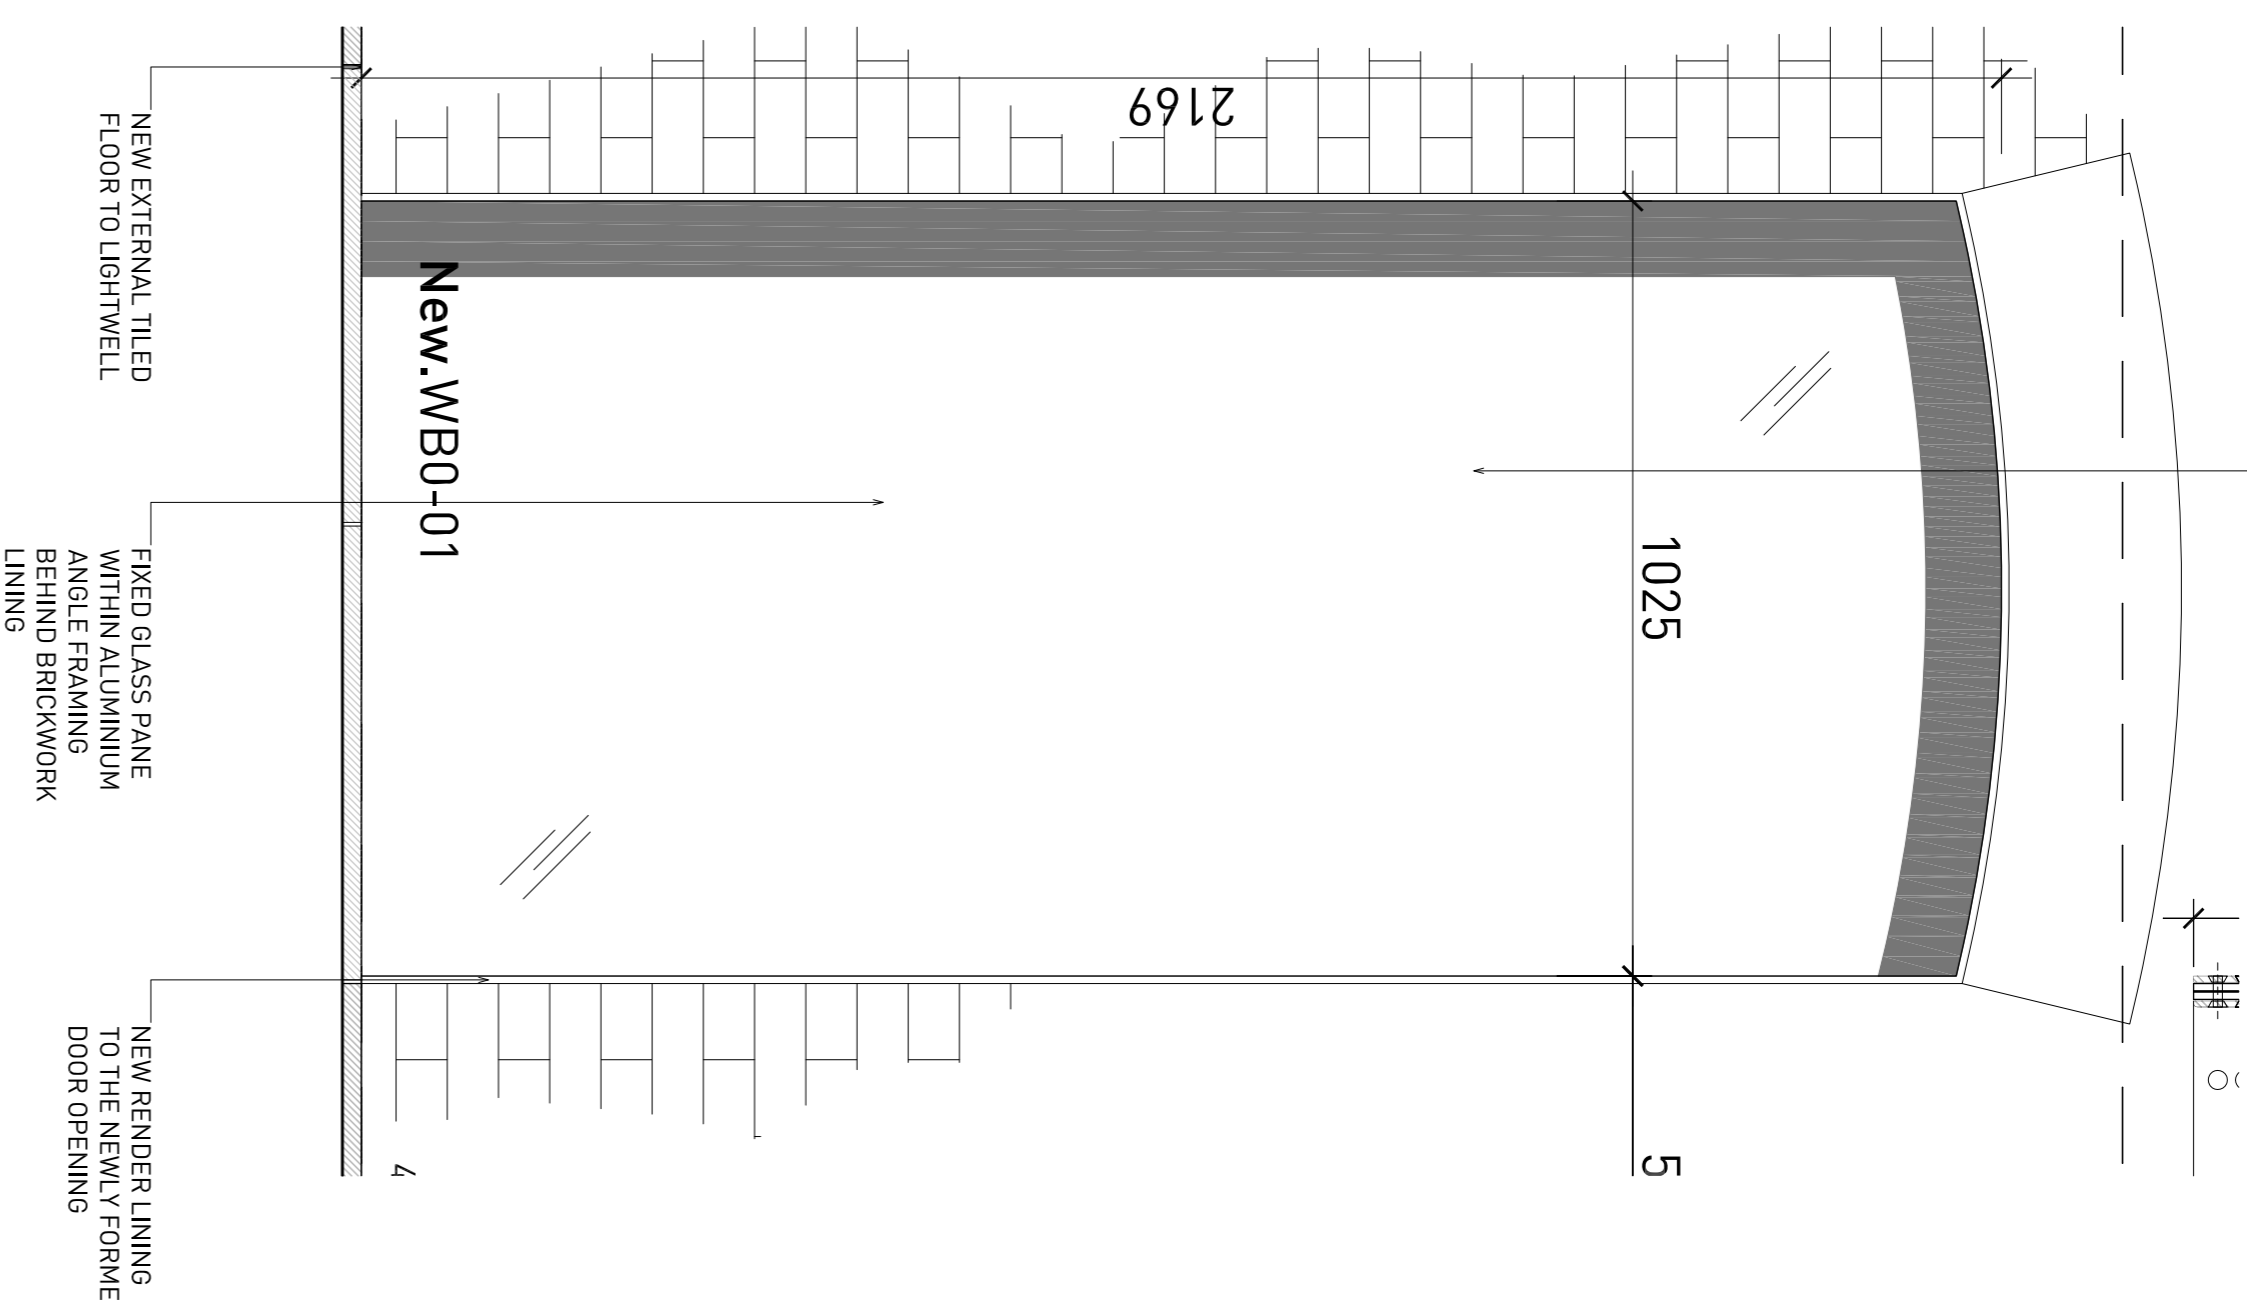


01 FIXED PANE ELEVATION WB0-01
SCALE 1:10

2288
2276

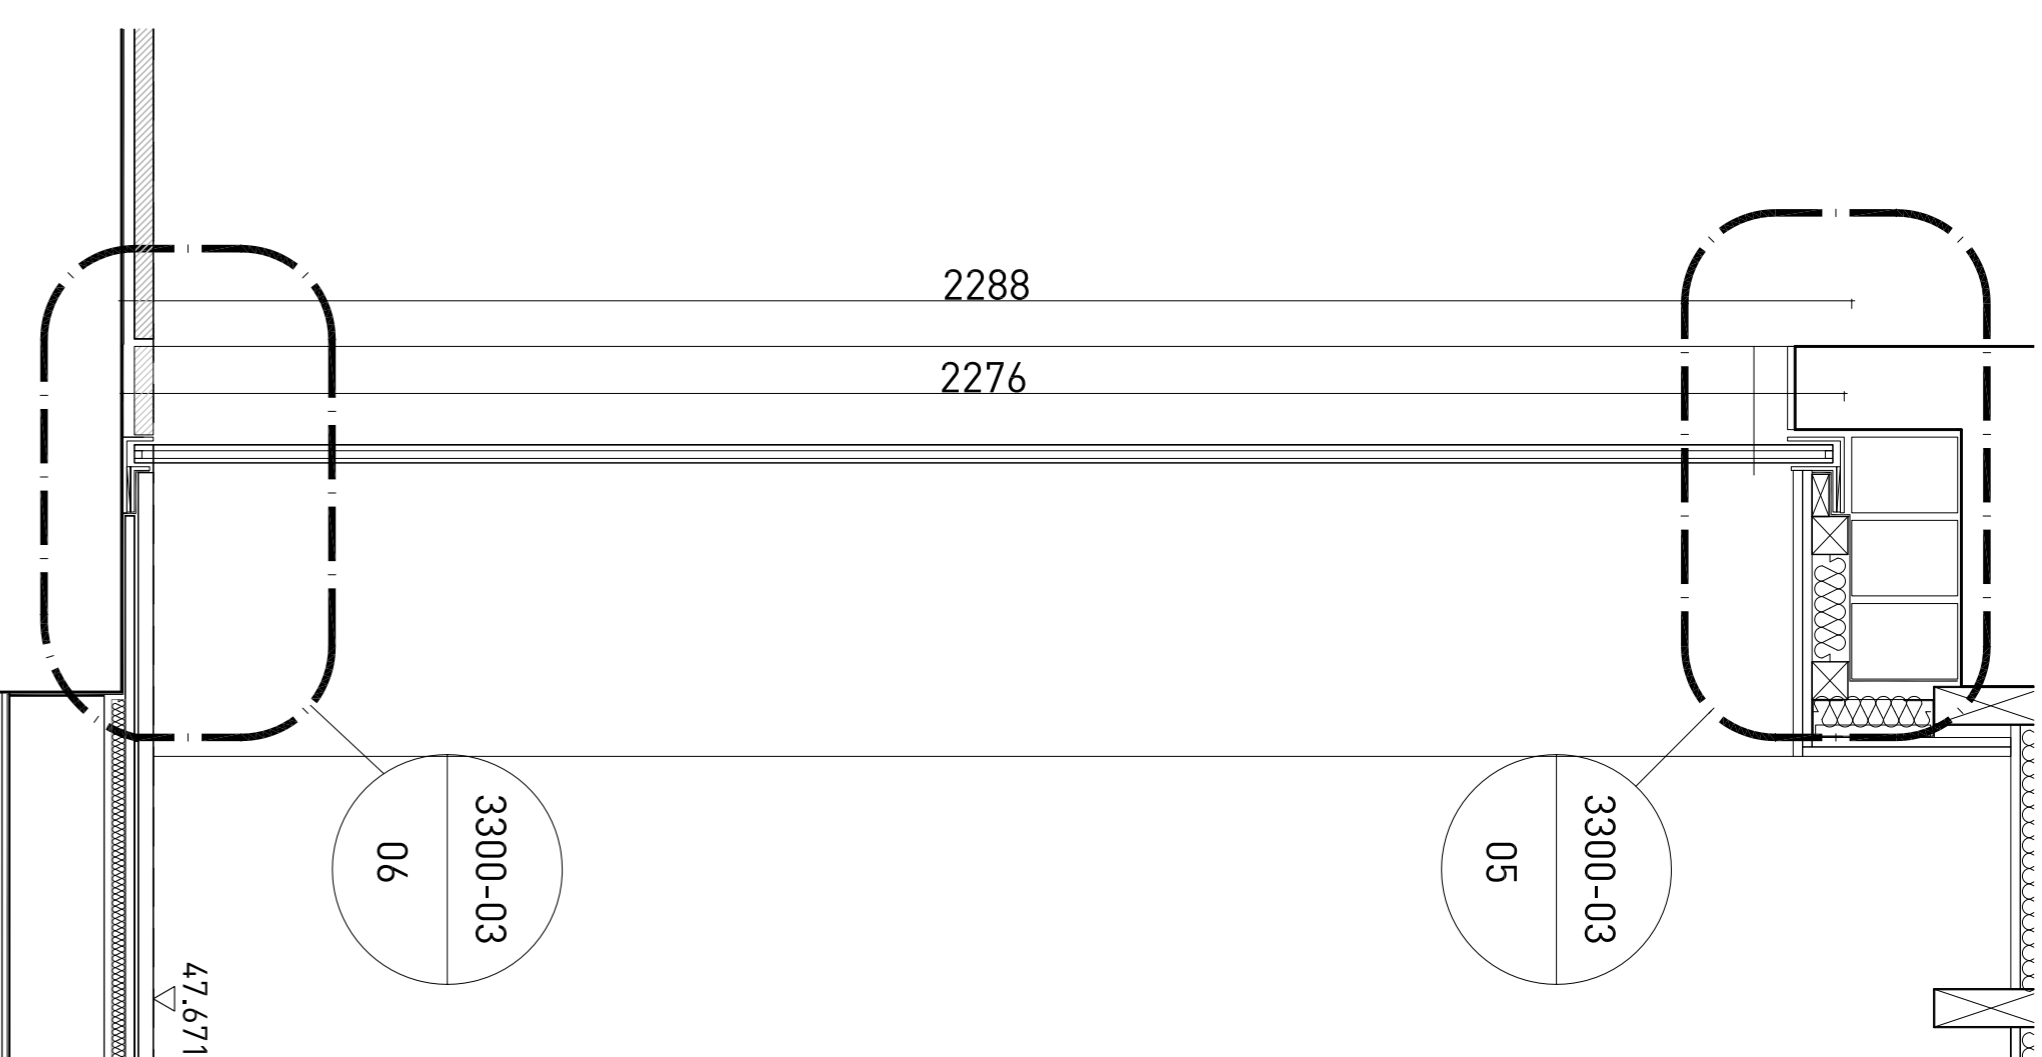


03 FIXED PANE SECTION WB0-01
SCALE 1:10

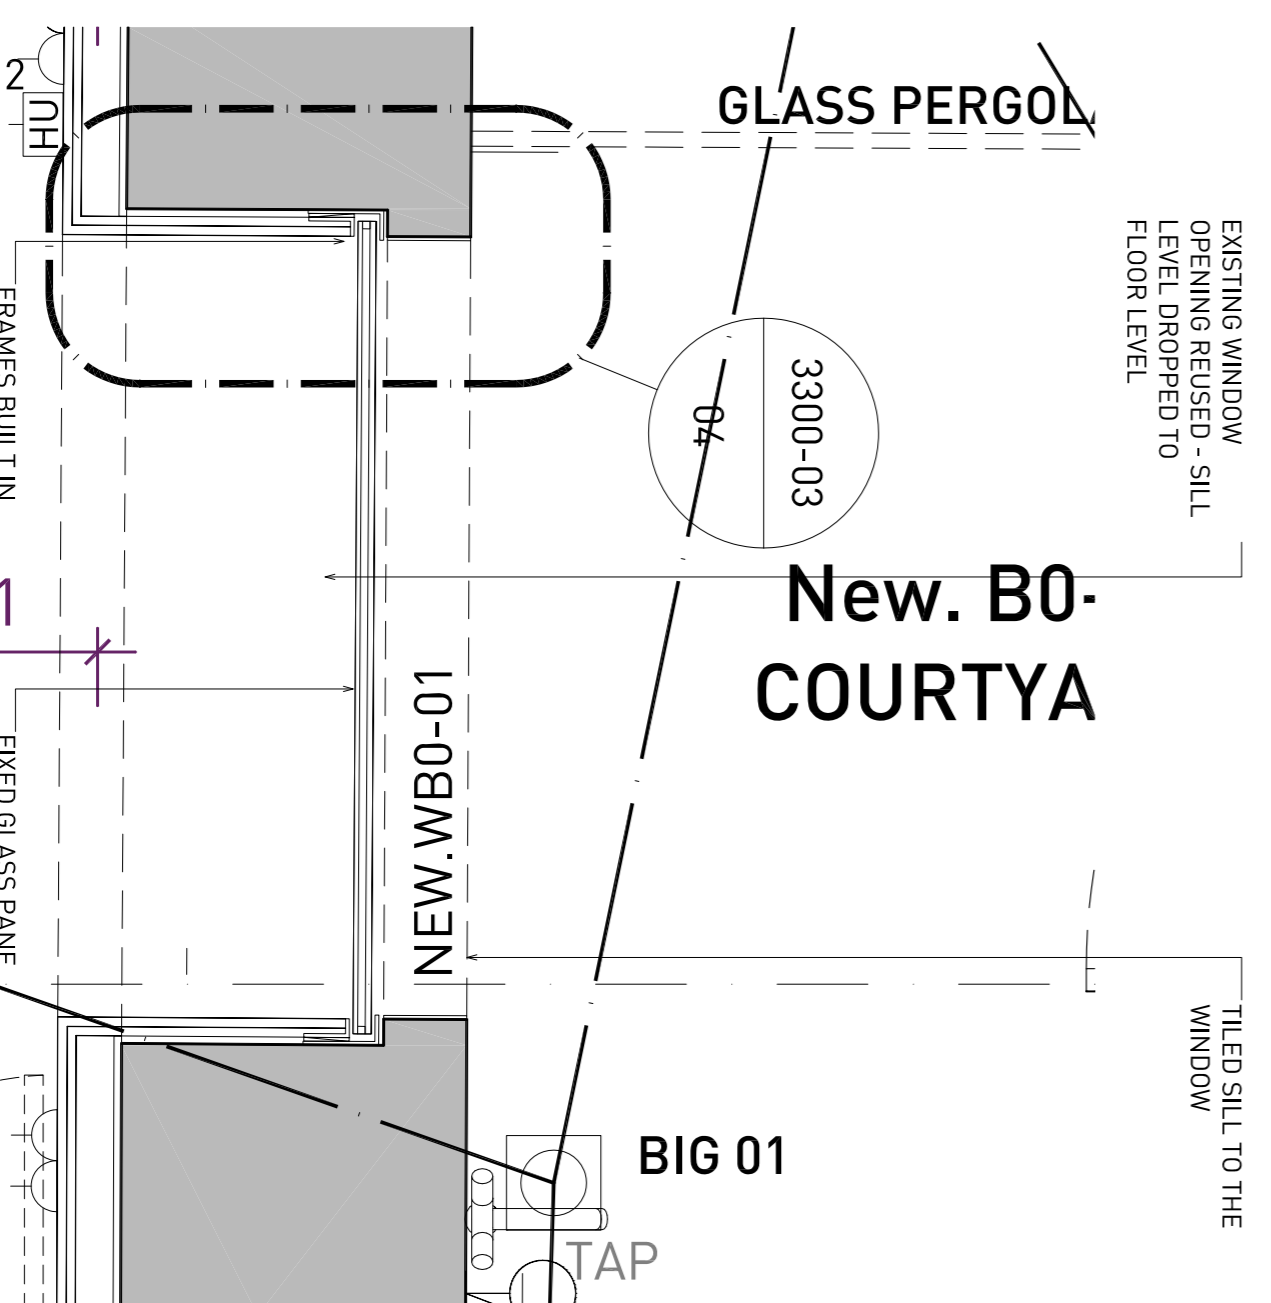

02 FIXED PANE PLAN WB0-01
SCALE 1:10

RENDERED LINING TO BE REPAIRED AND EXTENDED DOWN FOR WHOLE OPENING - PAINTED TO MATCH EXISTING

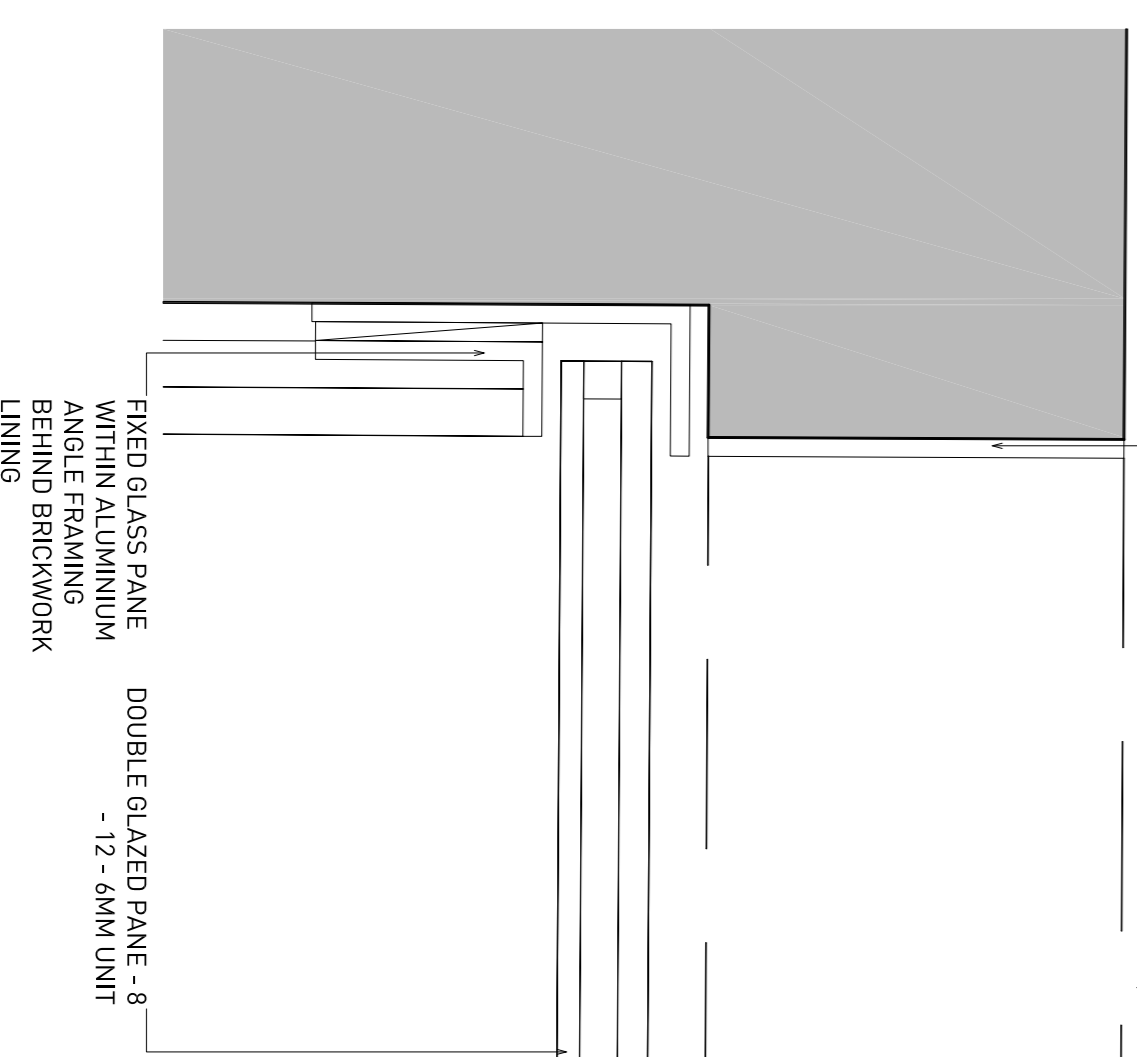

04 FIXED PANE WB0-01 - JAMB
SCALE 1:2

PC CONCRETE LINTELS INSERTED INTO EXTERNAL BRICKWORK FABRIC TO ACCOMMODATE THE WIDENED OPENING FOR THE DOOR

EXISTING BRICKWORK LINTEL TO BE RETAINED - OPENING WIDTH TO BE RETAINED AND SILL DROPPED

RENDERED LINING TO THE EXTERNAL OPENING TO MATCH EXISTING
BACK TO BACK ALUMINIUM ANGLES TO FORM THE FIXED STRUCTURAL GLASS PANEL

PLASTERBOARD CEILING TAKEN INTO THE OPENING

05 FIXED PANE HEAD WB0-01
SCALE 1:2

INTERNAL TILING TO LEVEL THROUGH WITH THE EXTERNAL TILED LEVEL FOR A THRESHOLD

WATERPROOFING INTERNALLY & EXTERNALLY LAPPED ONTO THE DOOR FRAME

EXTERNAL TILING TO THE LIGHTWELL TAKEN INTO THE SILL OF THE DOOR OPENING

EXTERNAL BRICKWORK MADE GOOD UNDERSIDE OF SILL FOR THE INSTALLATION OF THE EXT DOOR

06 FIXED PANE WB0-01 - SILL
SCALE 1:2