


NOTES

This drawing is protected by copyright and should only be used by the named client. The contents cannot be used by any third party without written permission from Gregory Phillips Architects.

Do not scale from this drawing. Use figured dimensions only. Figured dimensions are in millimetres. All levels are in metres. All dimensions and levels shall be verified on site before proceeding with the works. The architect must be notified of any discrepancy between drawn information and measurements taken on site, as well as any discrepancies between drawn information and specifications provided.

Where building components are described in the specification as Contractor Designed, "construction" information relating to those components represents design intent only.

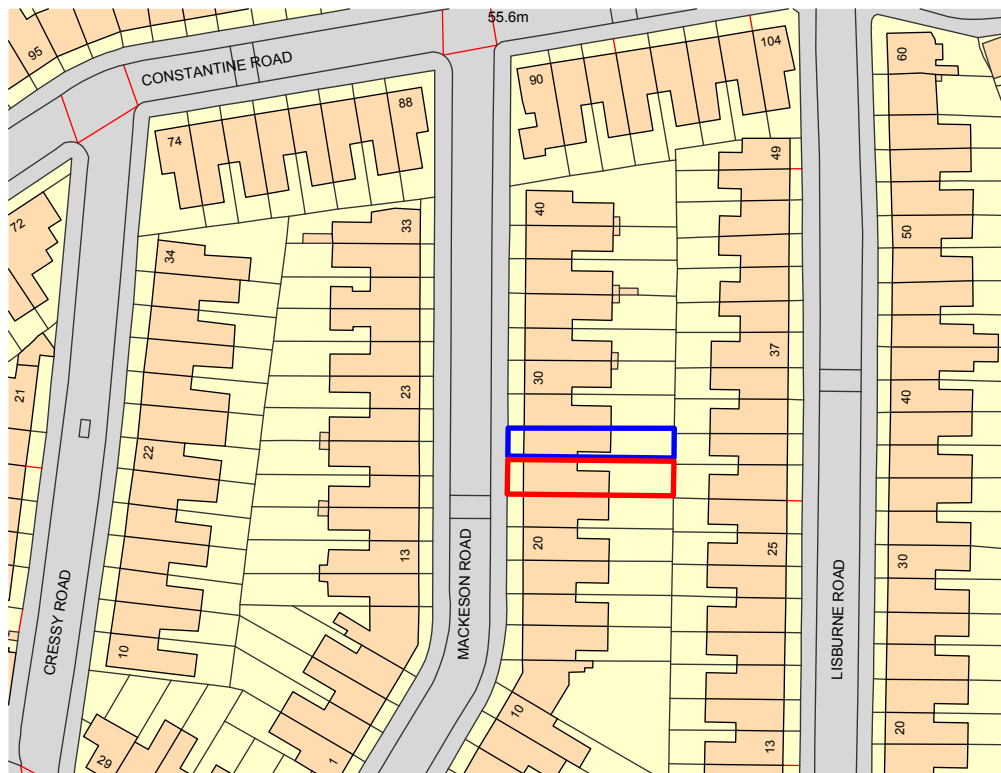

Ordnance Survey, (c) Crown Copyright 2015. All rights reserved. Licence number 100022432

- development site
- additional ground floor flat and garden owned by the applicant



PLANNING

REVISIONS

12.03.2015	ISSUED FOR PLANNING- PI
------------	-------------------------

GREGORY PHILLIPS ARCHITECTS
 17 SAVILE ROW - LONDON - W1S 3PN
 T 020 7724 3040 - gp@gregoryphillips.com

CLIENT Mr Gordon and Mrs Marcus
 PROJECT 24 Mackeson Road
 London NW3 2LT
 DRAWING TITLE Site Location Plan
 SCALE 1:1250 @ A4
 DATE March - 2015

DRAWN DR	DRAWING NO. 245 . P . 000	REV PI
-------------	-------------------------------------	-----------