


NOTE

DO NOT SCALE FROM THIS DRAWING, EXCEPT FOR TOWN PLANNING PURPOSES.
 THIS DRAWING IS THE PROPERTY OF TG STUDIO AND COPYRIGHT RESERVED BY THEM.
 IT IS NOT TO BE REPRODUCED OR TRANSMITTED IN ANY FORM OR BY ANY MEANS,
 OR TO ANY UNAUTHORIZED PERSON WITHOUT THE PRIOR CONSENT OF TG STUDIO.
 THE AREAS ON THIS DRAWING HAVE BEEN CALCULATED FROM A CAD DRAWING AND HAVE NO
 TOLERANCES ADDED OR SUBTRACTED.


NORTH




REVISIONS	DATE
PLANNING SUBMISSION	25.02.2015

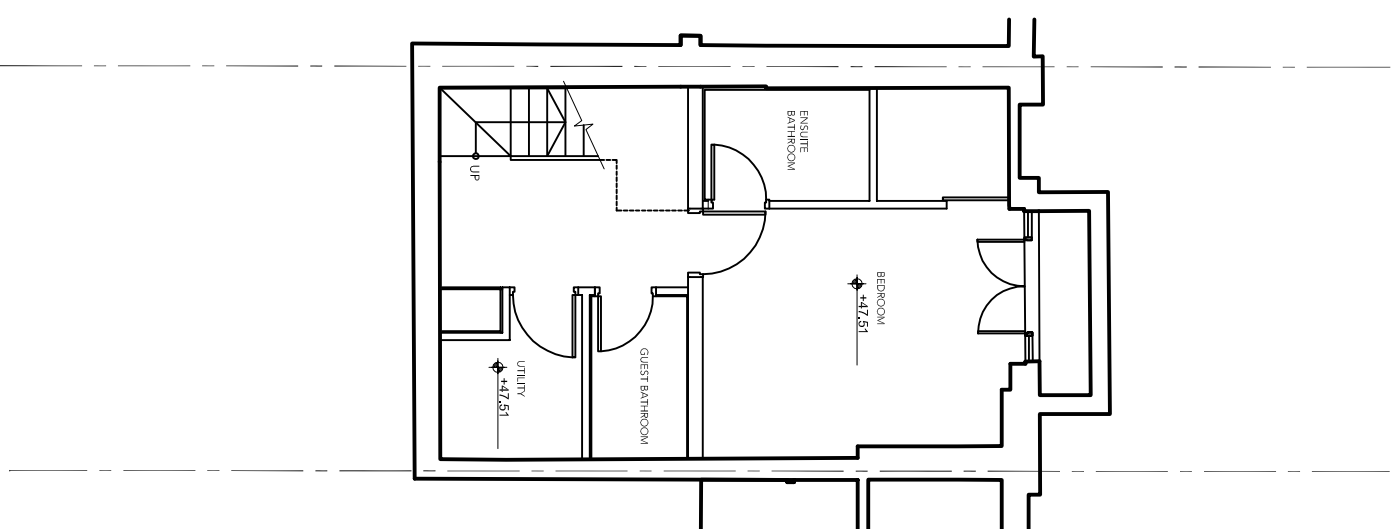

1 LOWER GROUND FLOOR Layout plan
 scale 1:100

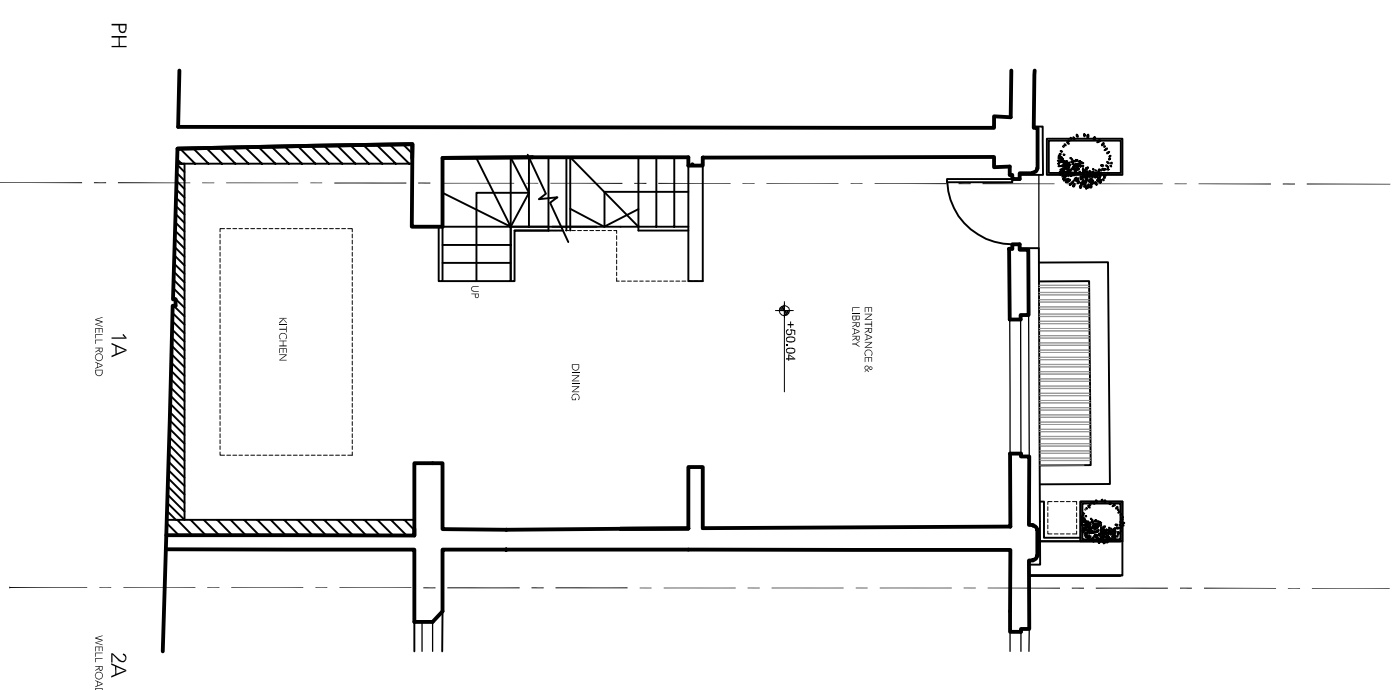

2 GROUND FLOOR Layout plan
 scale 1:100

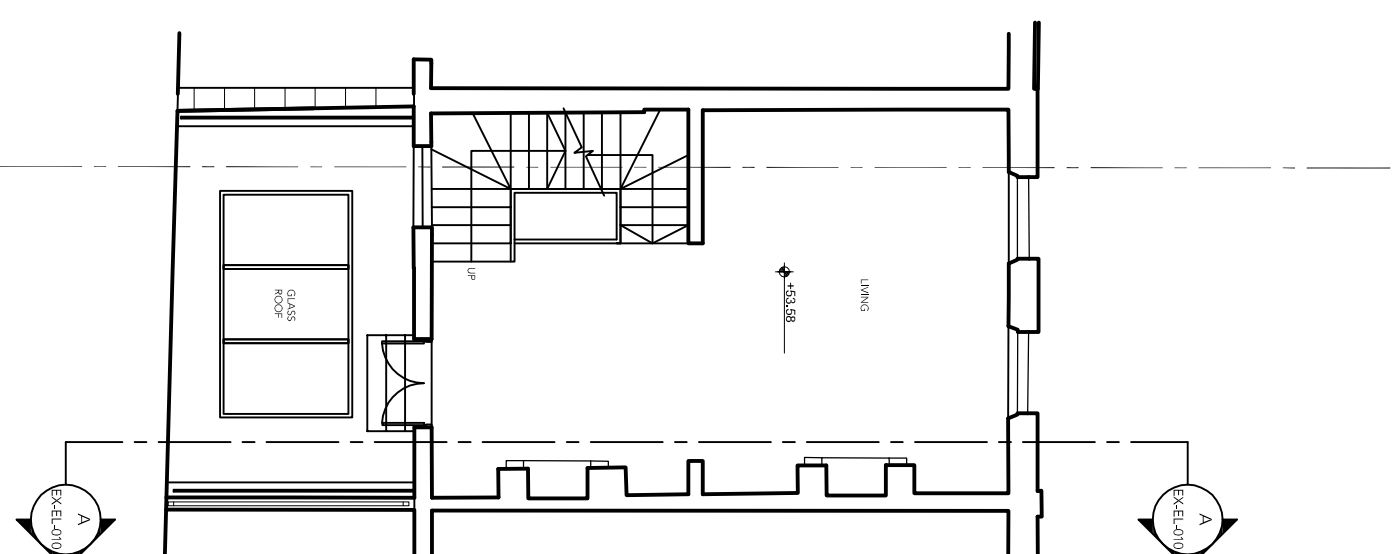

3 FIRST FLOOR Layout plan
 scale 1:100



STUDIO
 Architecture & Interior Design

PROJECT
 1A WELL ROAD
 NW3 1LJ

DRAWING
 EXISTING LOWER GROUND, GROUND &
 FIRST FLOOR LAYOUT PLANS

DATE
 2015.02.25

DRAWN BY
 WL

CHECKED BY
 TG

STATUS
 PLANNING

SCALE @ A3
 1:100

DWG NO.
 P 131 EX-FE-000

REV