


NOTE

DO NOT SCALE FROM THIS DRAWING, EXCEPT FOR TOWN PLANNING PURPOSES.
 THIS DRAWING IS THE PROPERTY OF TG STUDIO AND COPYRIGHT RESERVED BY THEM.
 THIS DRAWING IS NOT TO BE REPRODUCED OR TRANSMITTED IN ANY FORM OR BY ANY
 MEANS, ELECTRONIC OR MECHANICAL, INCLUDING PHOTOCOPYING, RECORDING, OR TO AN UNAUTHORIZED PERSON WITHOUT THE PRIOR CONSENT OF TG STUDIO.
 THE AREAS ON THIS DRAWING HAVE BEEN CALCULATED FROM A CAD DRAWING AND HAVE NO
 TOLERANCES ADDED OR SUBTRACTED.

NORTH



REVISIONS	DATE
PLANNING SUBMISSION	25.02.2015

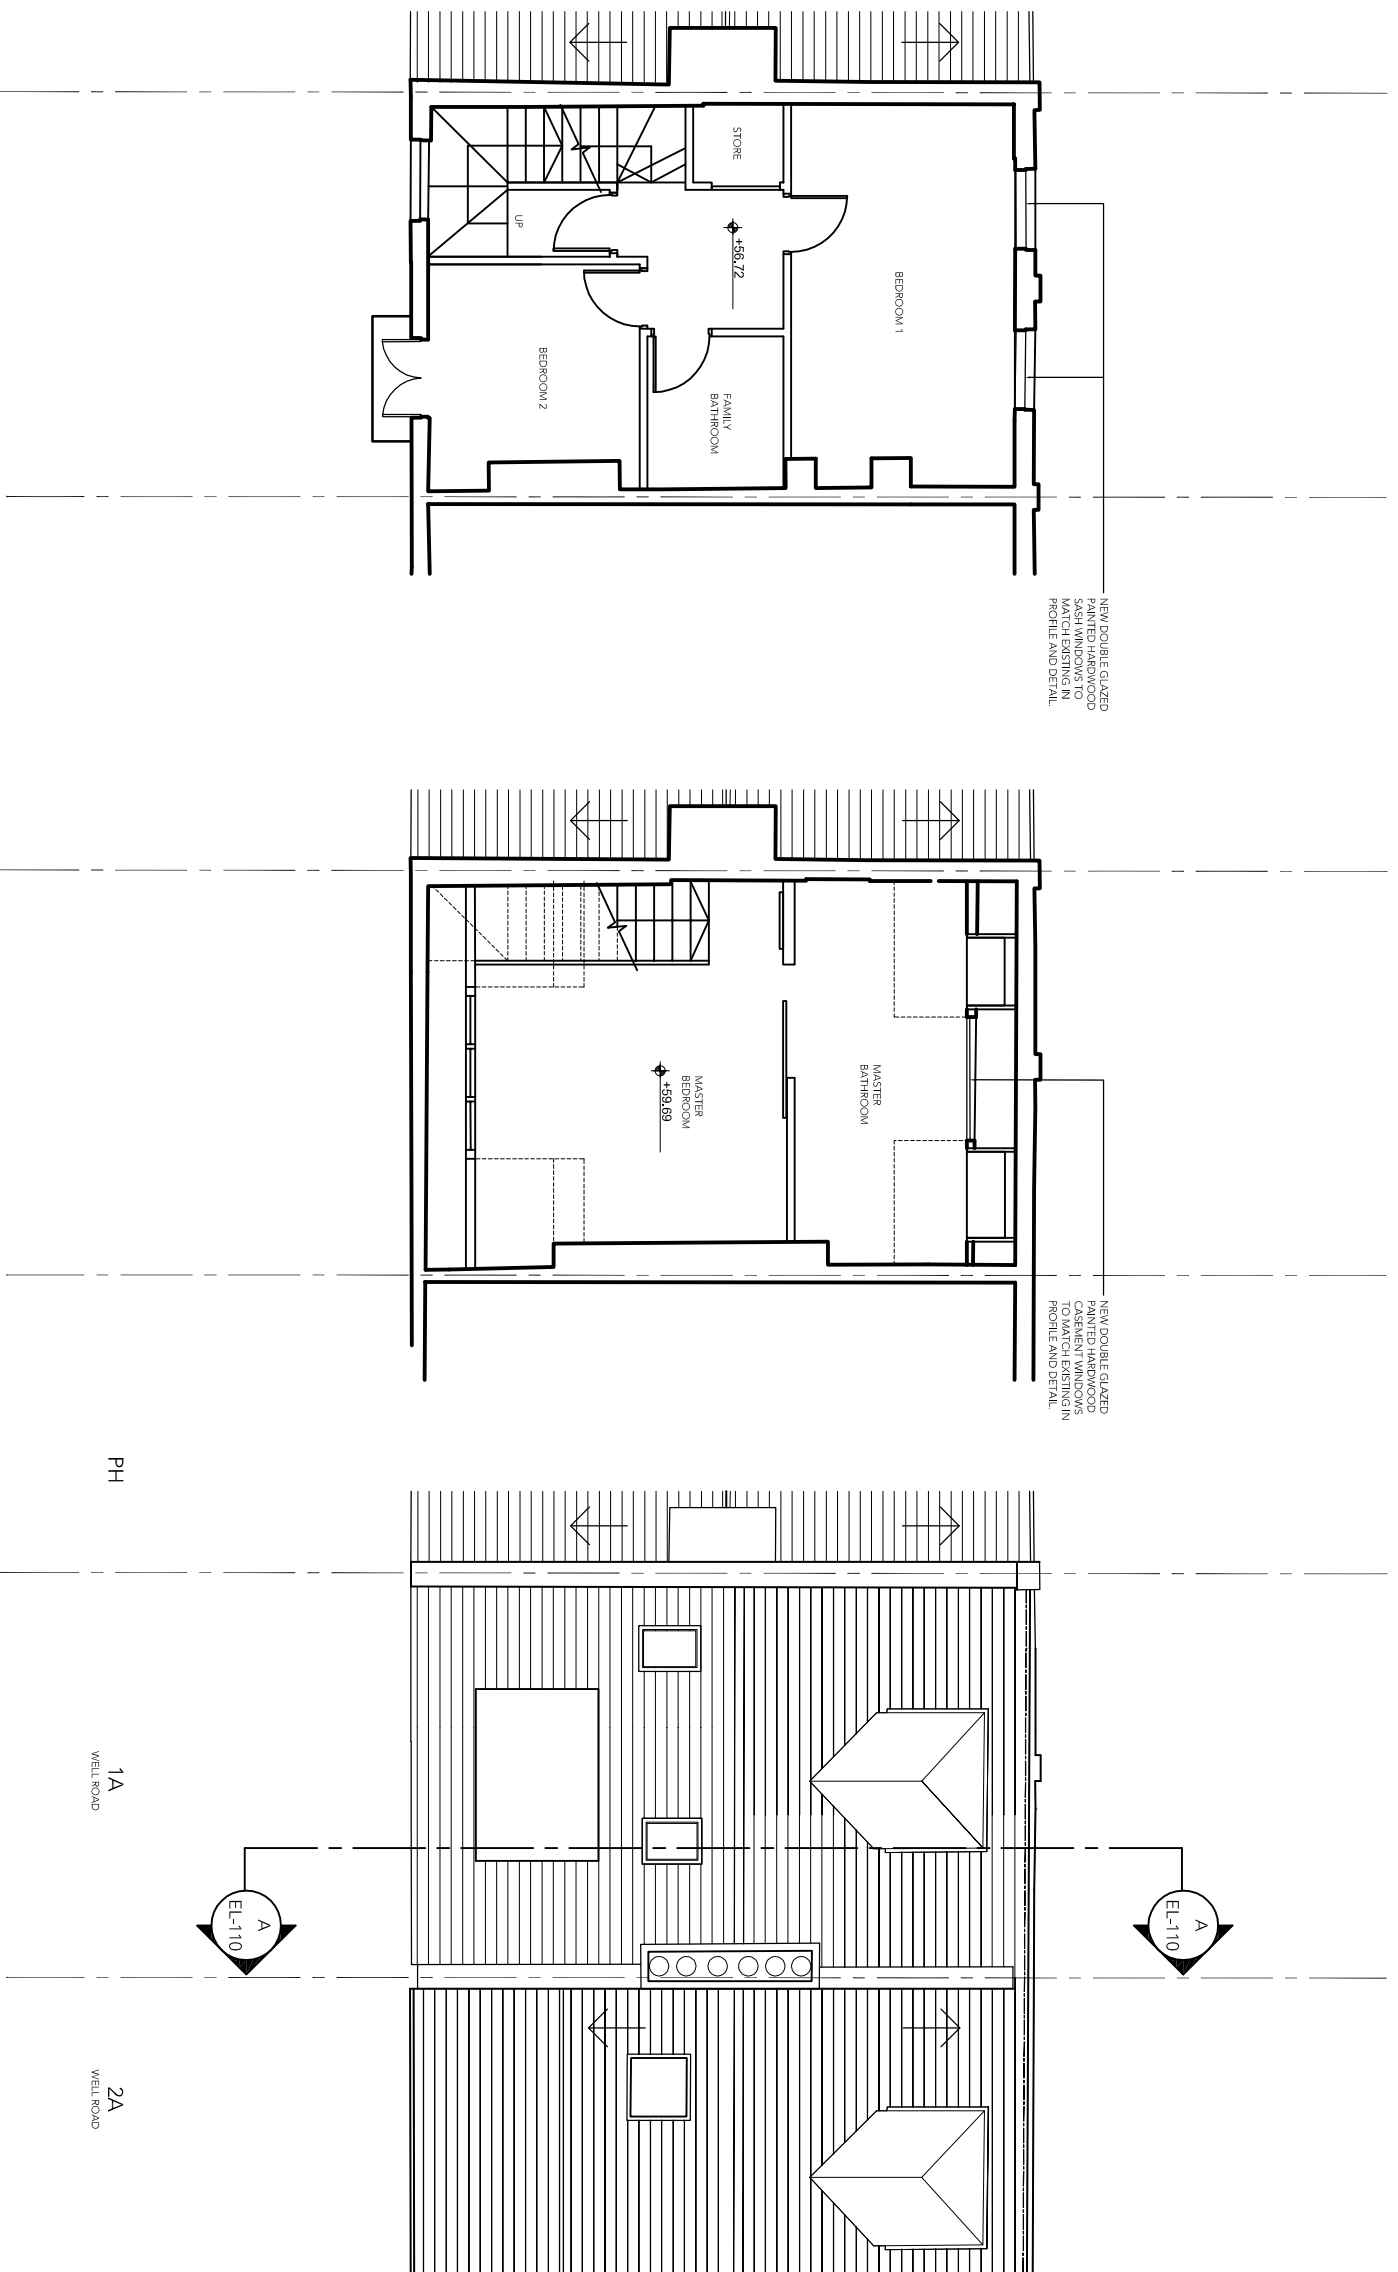

DWG NO. P 131 FF-101

STATUS	DATE	DRAWN BY	CHECKED BY
PLANNING	2013.06.20	WL	TG

SCALE @ A3 1:100

DRAWING PROPOSED SECOND, THIRD AND ROOF LAYOUT PLANS

PROJECT 1A WELL ROAD NW3 1LJ

10 RATHBONE PLACE LONDON W1T 1HP T: (020) 7638 3838 F: (020) 7638 3659 WWW.TGSTUDIO.CO.UK

TG STUDIO
 Architecture & Interior Design