



NOTES:
Grilles to spec clause Z11/10
40 x 12mm flats and 15mm dia. rods. Site measurements to be taken.

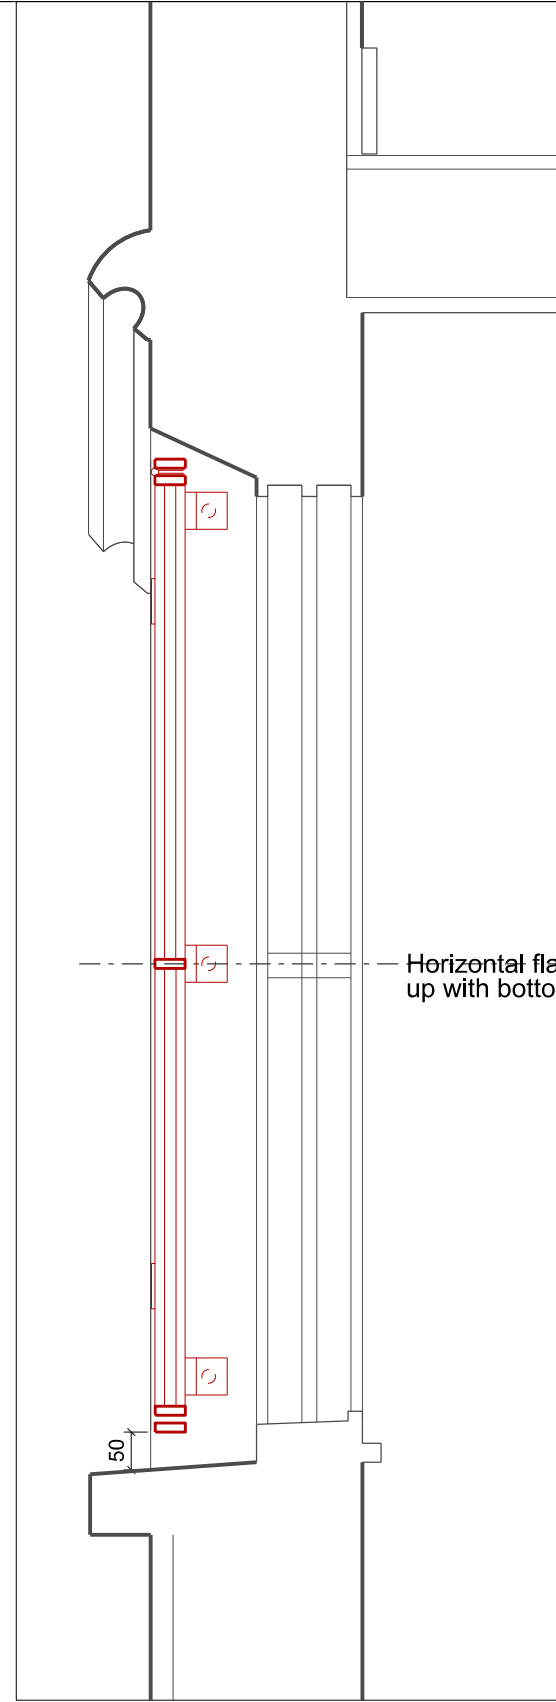

GRILLE SECTION 1:10

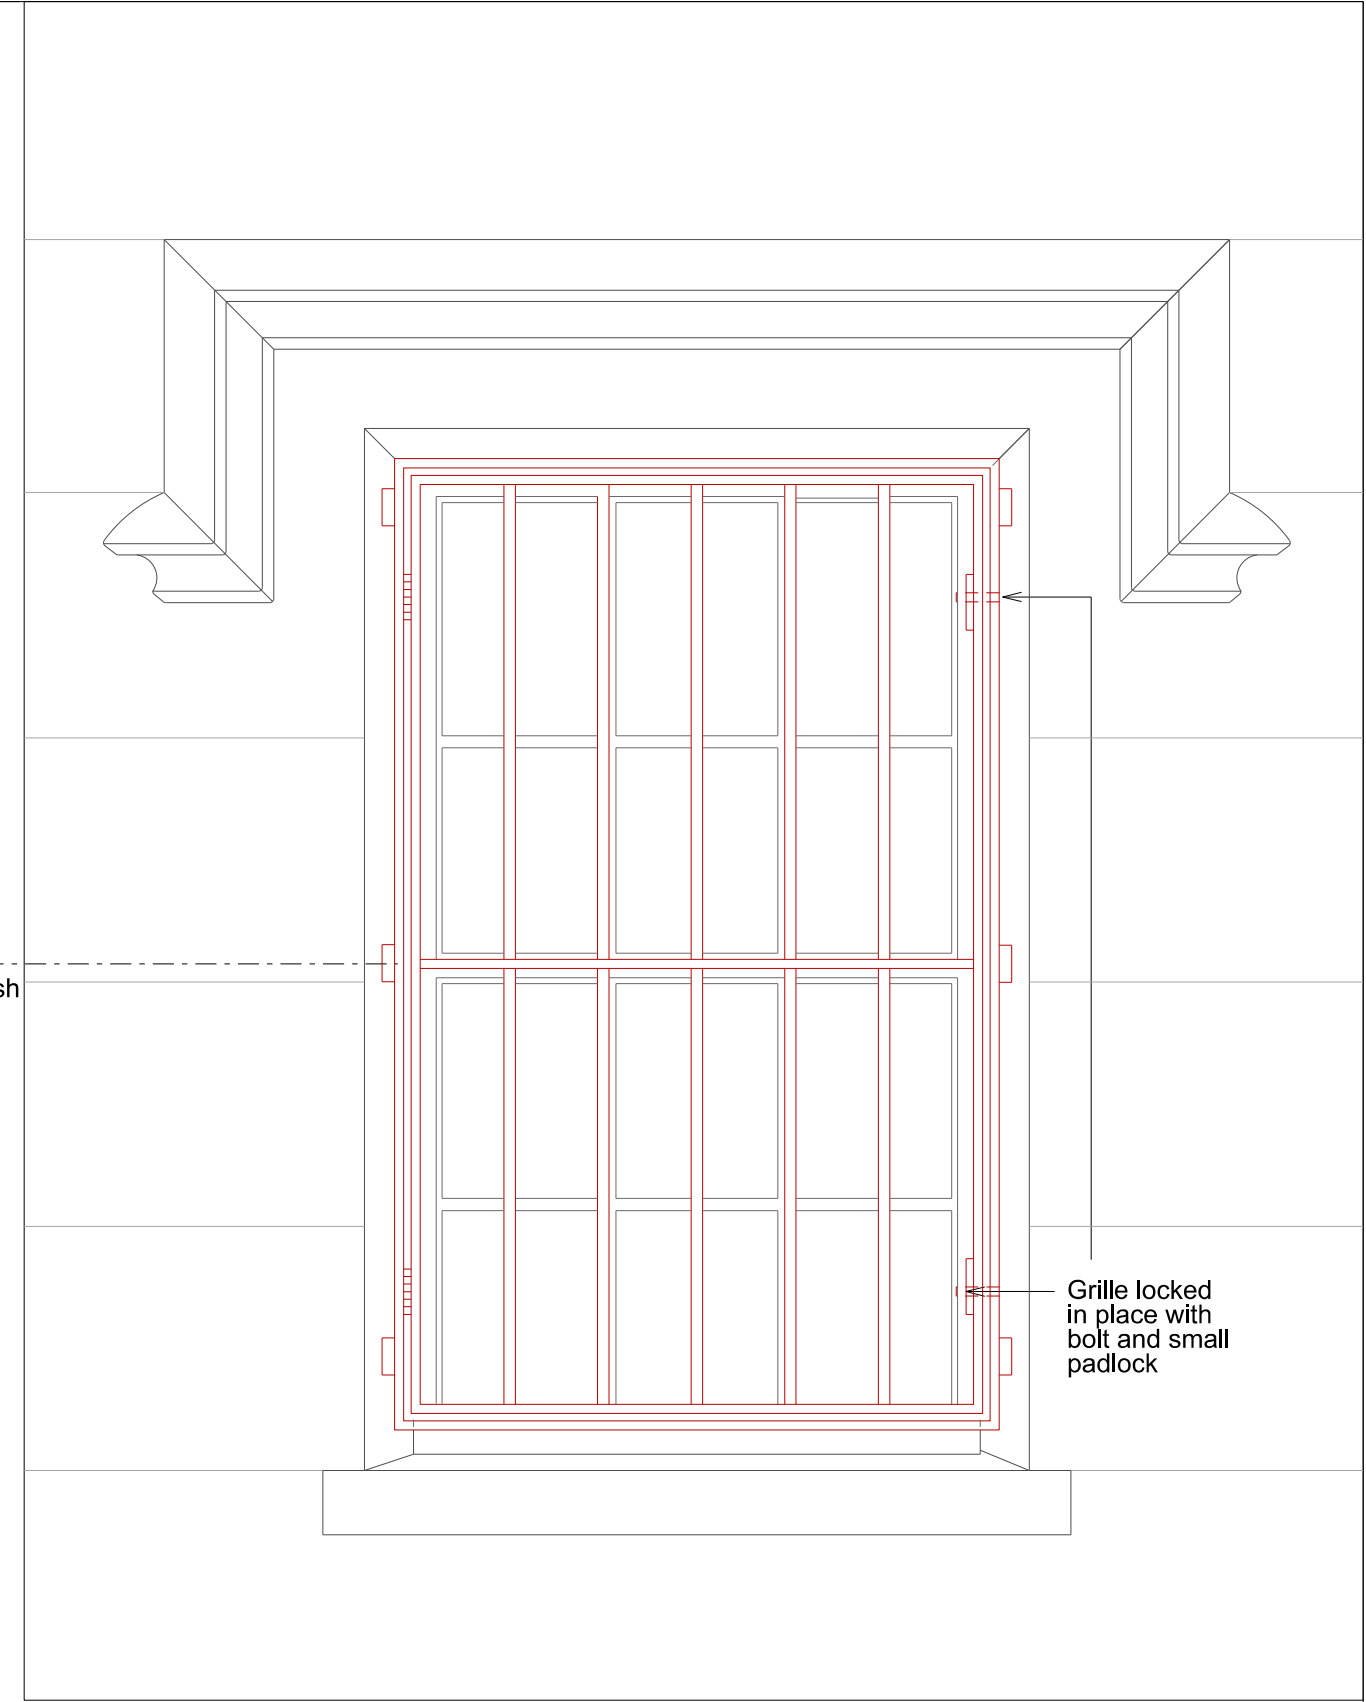

GRILLE ELEVATION 1:10

Rev.	Date	By	Description

Do not scale from this drawing All dimensions to be checked on site
Notify the Architect immediately of any discrepancies
This drawing remains the copyright of the Architect

AAB architects
10 Stock Orchard Street London N7 9RW
Tel 020 7700 6265 Fax 020 7700 6365 mail@aabarchitects.co.uk

WATERLOW PARK LODGES, SWAINS LANE LODGE
DRAWING : WINDOW GRILLE DETAILS
SCALE : 1:10 at A3
DATE : 11.12.14

JOB NO.	SITE	SERIES	NO.	REV
312	S	31	01	_