


EXISTING SECTIONAL ELEVATION A-A

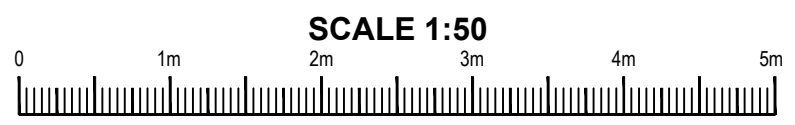

NOTES:

- DO NOT SCALE FROM THIS DRAWING.
- CONTRACTOR/CLIENT MUST VERIFY AND CHECK ALL DIMENSIONS ON SITE PRIOR TO COMMENCING ANY WORKS.

Rev.	Revision Note:	Date:	By:	Ch'd:
-	FIRST ISSUE	20.07.2014	RR	
A	BOUNDARY LINES REVISED	21.07.2014	RR	
B	GENERAL REVISION	20.02.2015	RR	
C	GENERAL REVISION	03.03.2015	RR	

CLIENT: Mr Johnny White		
Scale: 1:50 @A3	Drawn By: RR	Date: June 2014
Job No: 0028/2014	Drawing No: 006	Rev: C

DRAWING TITLE: EXISTING SECTIONAL ELEVATION A-A
PROJECT: Bellgate Studio, Bellgate Mews London, NW5 1SW

ANTHONY WISE ARCHITECTS

ANTHONY WISE
40 Beresford Road
London, N5 2HZ

tel: 0207 359 4776
mob: 07870 643124
email: anthonywise@mac.com