


- ① LOWERED FLOOR & TERRACE LEVEL
- ② NEW DOUBLE / TRIPLE GLAZED ROOF
- ③ GLAZED DOORS & FANLIGHT
(SEE ELEVATION / Dwg 011)
- ④ FLAT ROOF TERRACE & SAFETY HANDRAIL
- ⑤ GUTTER

PROPOSED SECTIONAL ELEVATION B-B

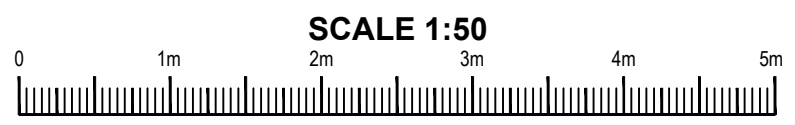

NOTES:

- DO NOT SCALE FROM THIS DRAWING.
- CONTRACTOR/CLIENT MUST VERIFY AND CHECK ALL DIMENSIONS ON SITE PRIOR TO COMMENCING ANY WORKS.

Rev:	Revision Note:	Date:	By:	Ch'd:
-	FIRST ISSUE	03.03.2015	RR	

CLIENT: Mr Johnny White		
Scale: 1:50 @A3	Drawn By: RR	Date: June 2014
Job No: 0028/2014	Drawing No: 012	Rev: -

DRAWING TITLE: PROPOSED SECTIONAL ELEVATION B-B
PROJECT: Bellgate Studio, Bellgate Mews London, NW5 1SW

ANTHONY WISE ARCHITECTS

ANTHONY WISE
40 Beresford Road
London, N5 2HZ

tel: 0207 359 4776
mob: 07870 643124
email: anthonywise@mac.com