


NOTES:  
 DO NOT SCALE FROM THIS DRAWING.  
 ALL DIMENSIONS TO BE CHECKED ON SITE.  
 ALL OMISSIONS AND DISCREPANCIES TO BE  
 REPORTED TO THE ARCHITECT IMMEDIATELY.

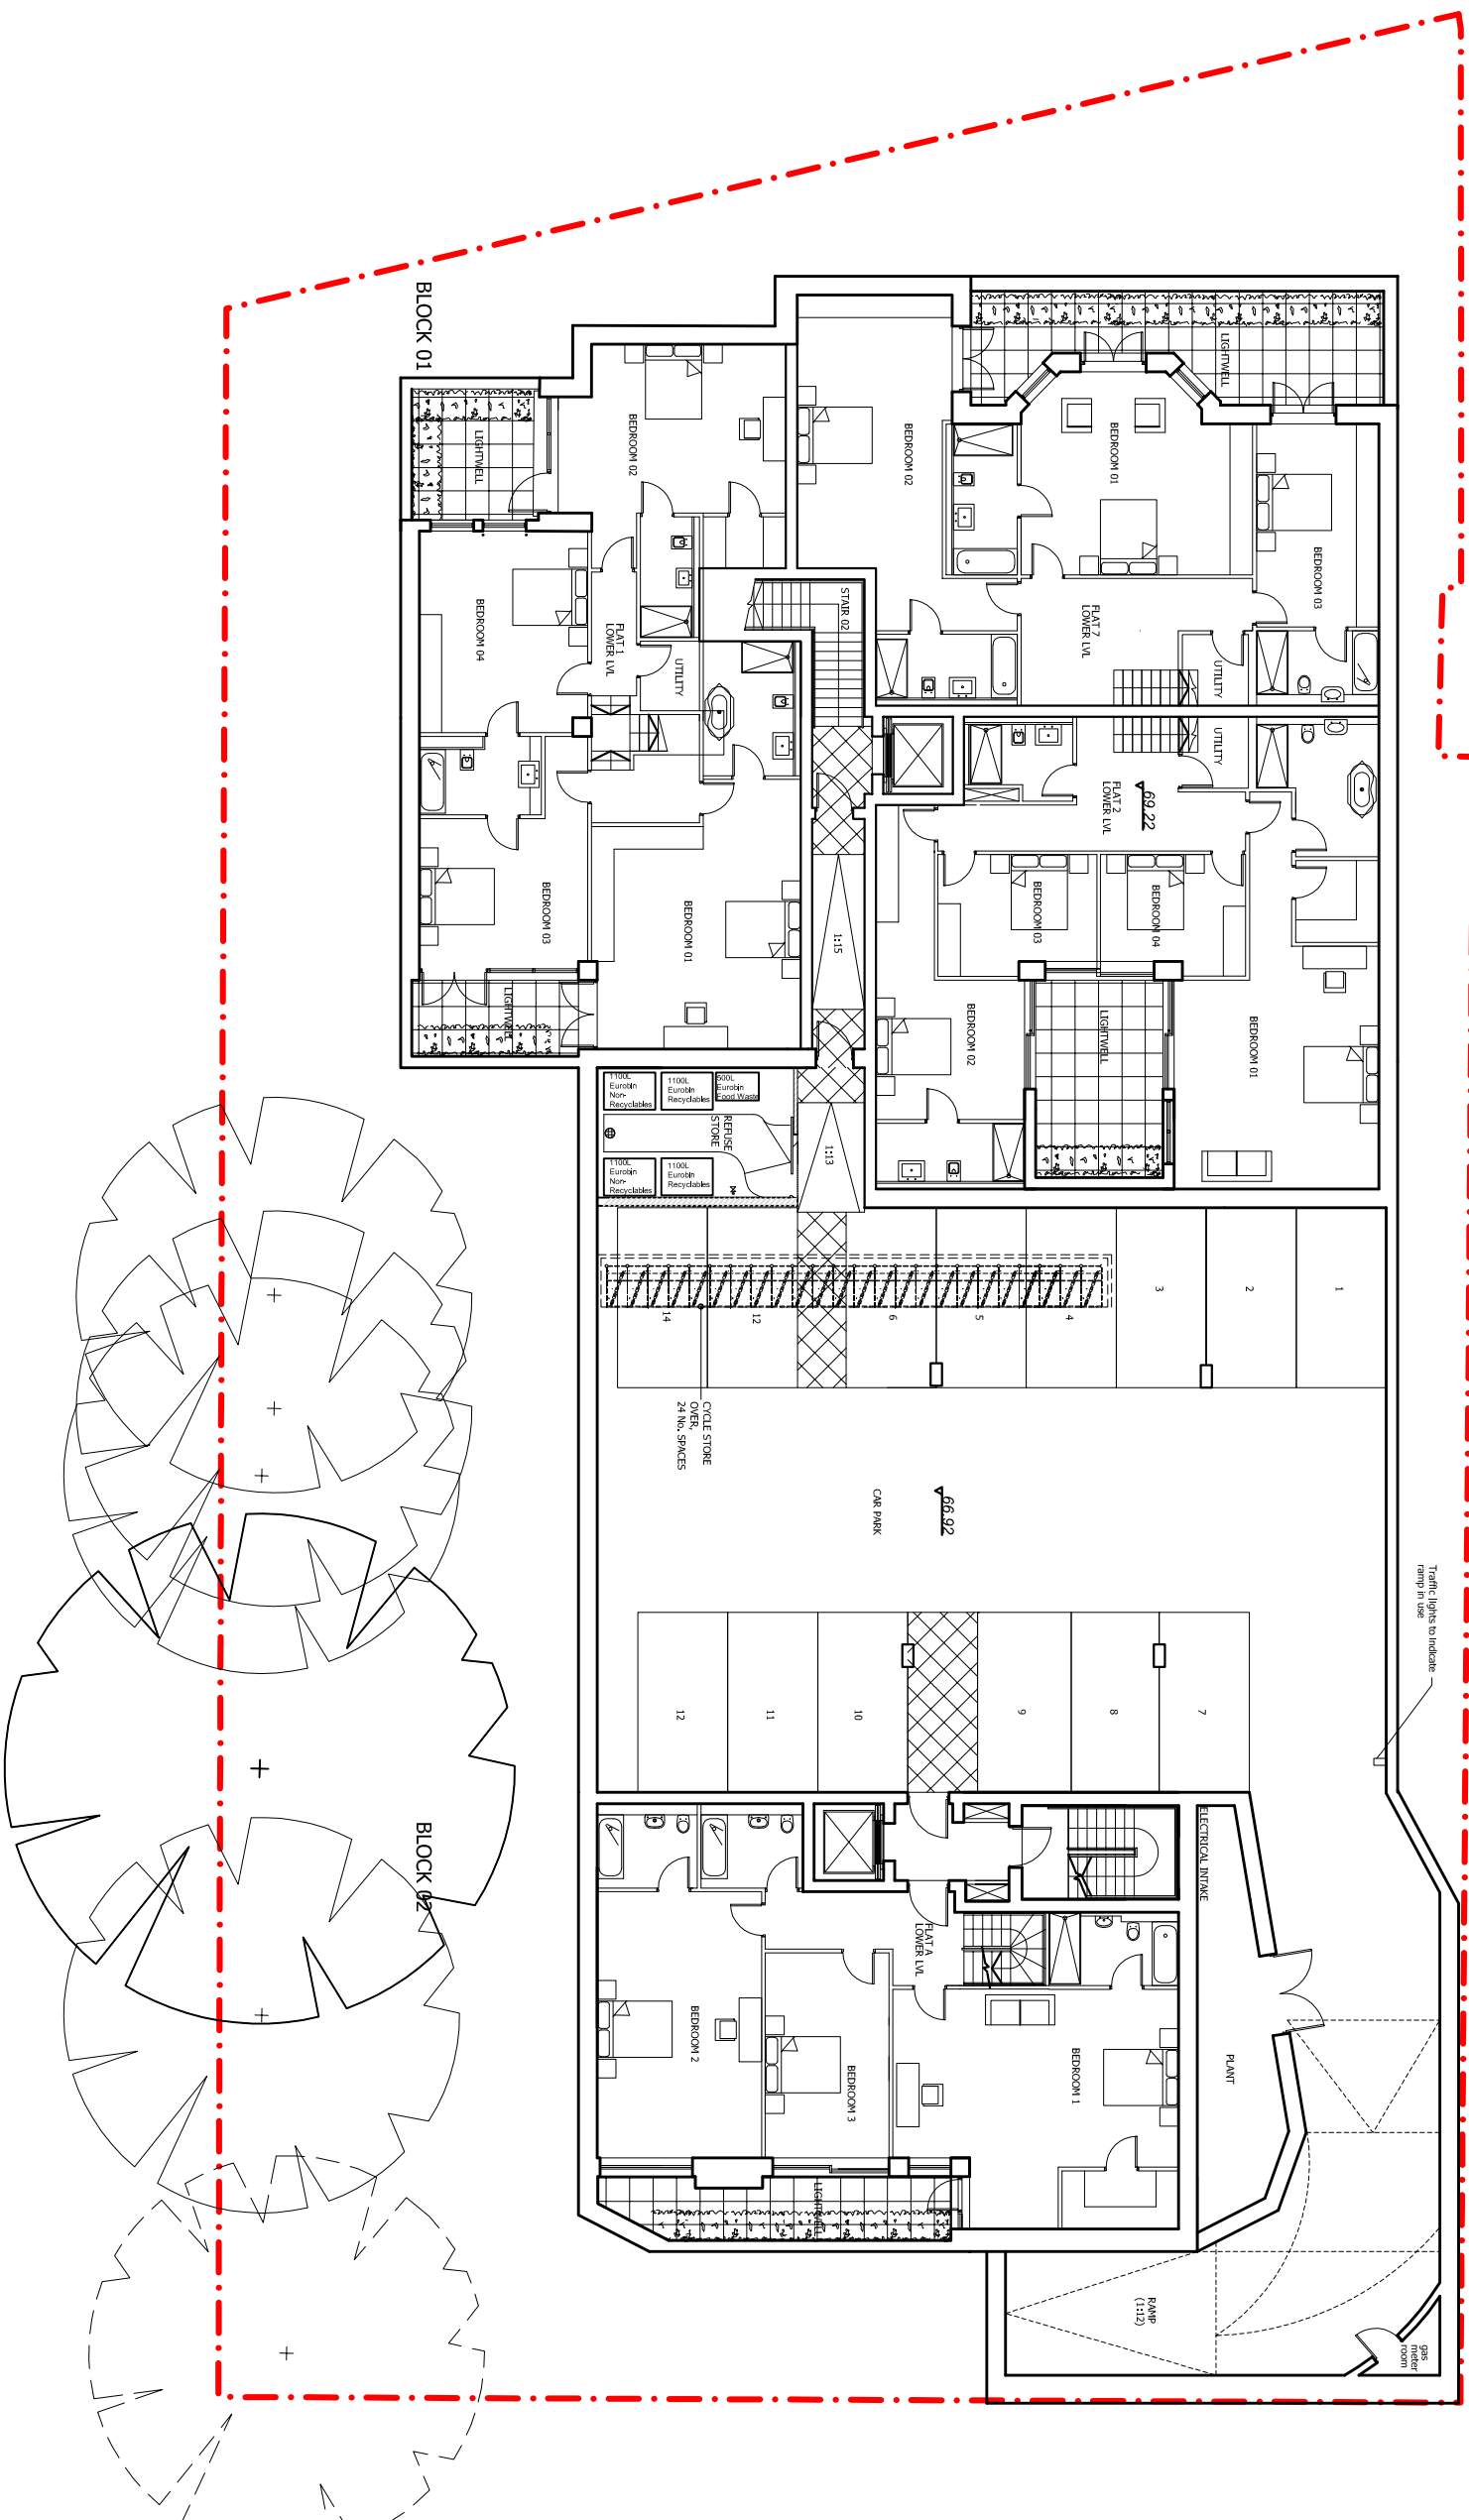

- Revision F  
 Amended layouts  
 • Flat 1&2 layout revised  
 • Flat 7 Revised Duplex

Revision	Date	By	Scale
F	14.01.15	Revision	1:1000 (A1)
E	09.10.14	Revision	1:1000 (A1)
D	18.08.14	Revision	1:1000 (A1)
C	14.08.14	Revision	1:1000 (A1)
B	01.08.14	Revision	1:1000 (A1)
A	26.06.13	additional cycle storage	1:1000 (A1)

Project  
 14 Netherhall Gardens  
 London  
 NW3

Drawing  
 Basement Floor Plan  
 As Proposed

Drawn	Date	Scale
11011	July 2014	1:1000 (A1)
P_BI_G200_001		1:1000 (A1)
F		Revision