


Tree Survey Drawing Key

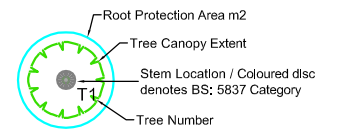

See Tamla Trees, Tree Survey for Individual Tree Details

KEY

Please refer to Tamla Trees report for details

- Category A - Trees of high quality
- Category B - moderate quality
- Category C - low quality
- Category U - Dead, Dying or Defect trees with <10 years retention value

RPA - root protection area as defined by Table 2 BS 5837:2012

Proposed removal

Proposed removal - to facilitate Development

Location of protective fencing

Temporary ground protection

400mm diameter x 4m deep piles to support suspended floor slab

NOTE Tree positions indicatively mapped due to lack of detailed topographical plan

REV AMENDMENTS DRAWN DATE AUTHD

PROJECT


Flat 1-2 24 Belsize Park,
London,
NW3 4DU

CLIENT

Ecospace

TITLE
Tree Protection Plan (TPP)

Job	02271R	Scale	1:100 @ A3	DRG NO		Revision	
Date	10/03/2015	Type	a	02271P_TPP_01		A	

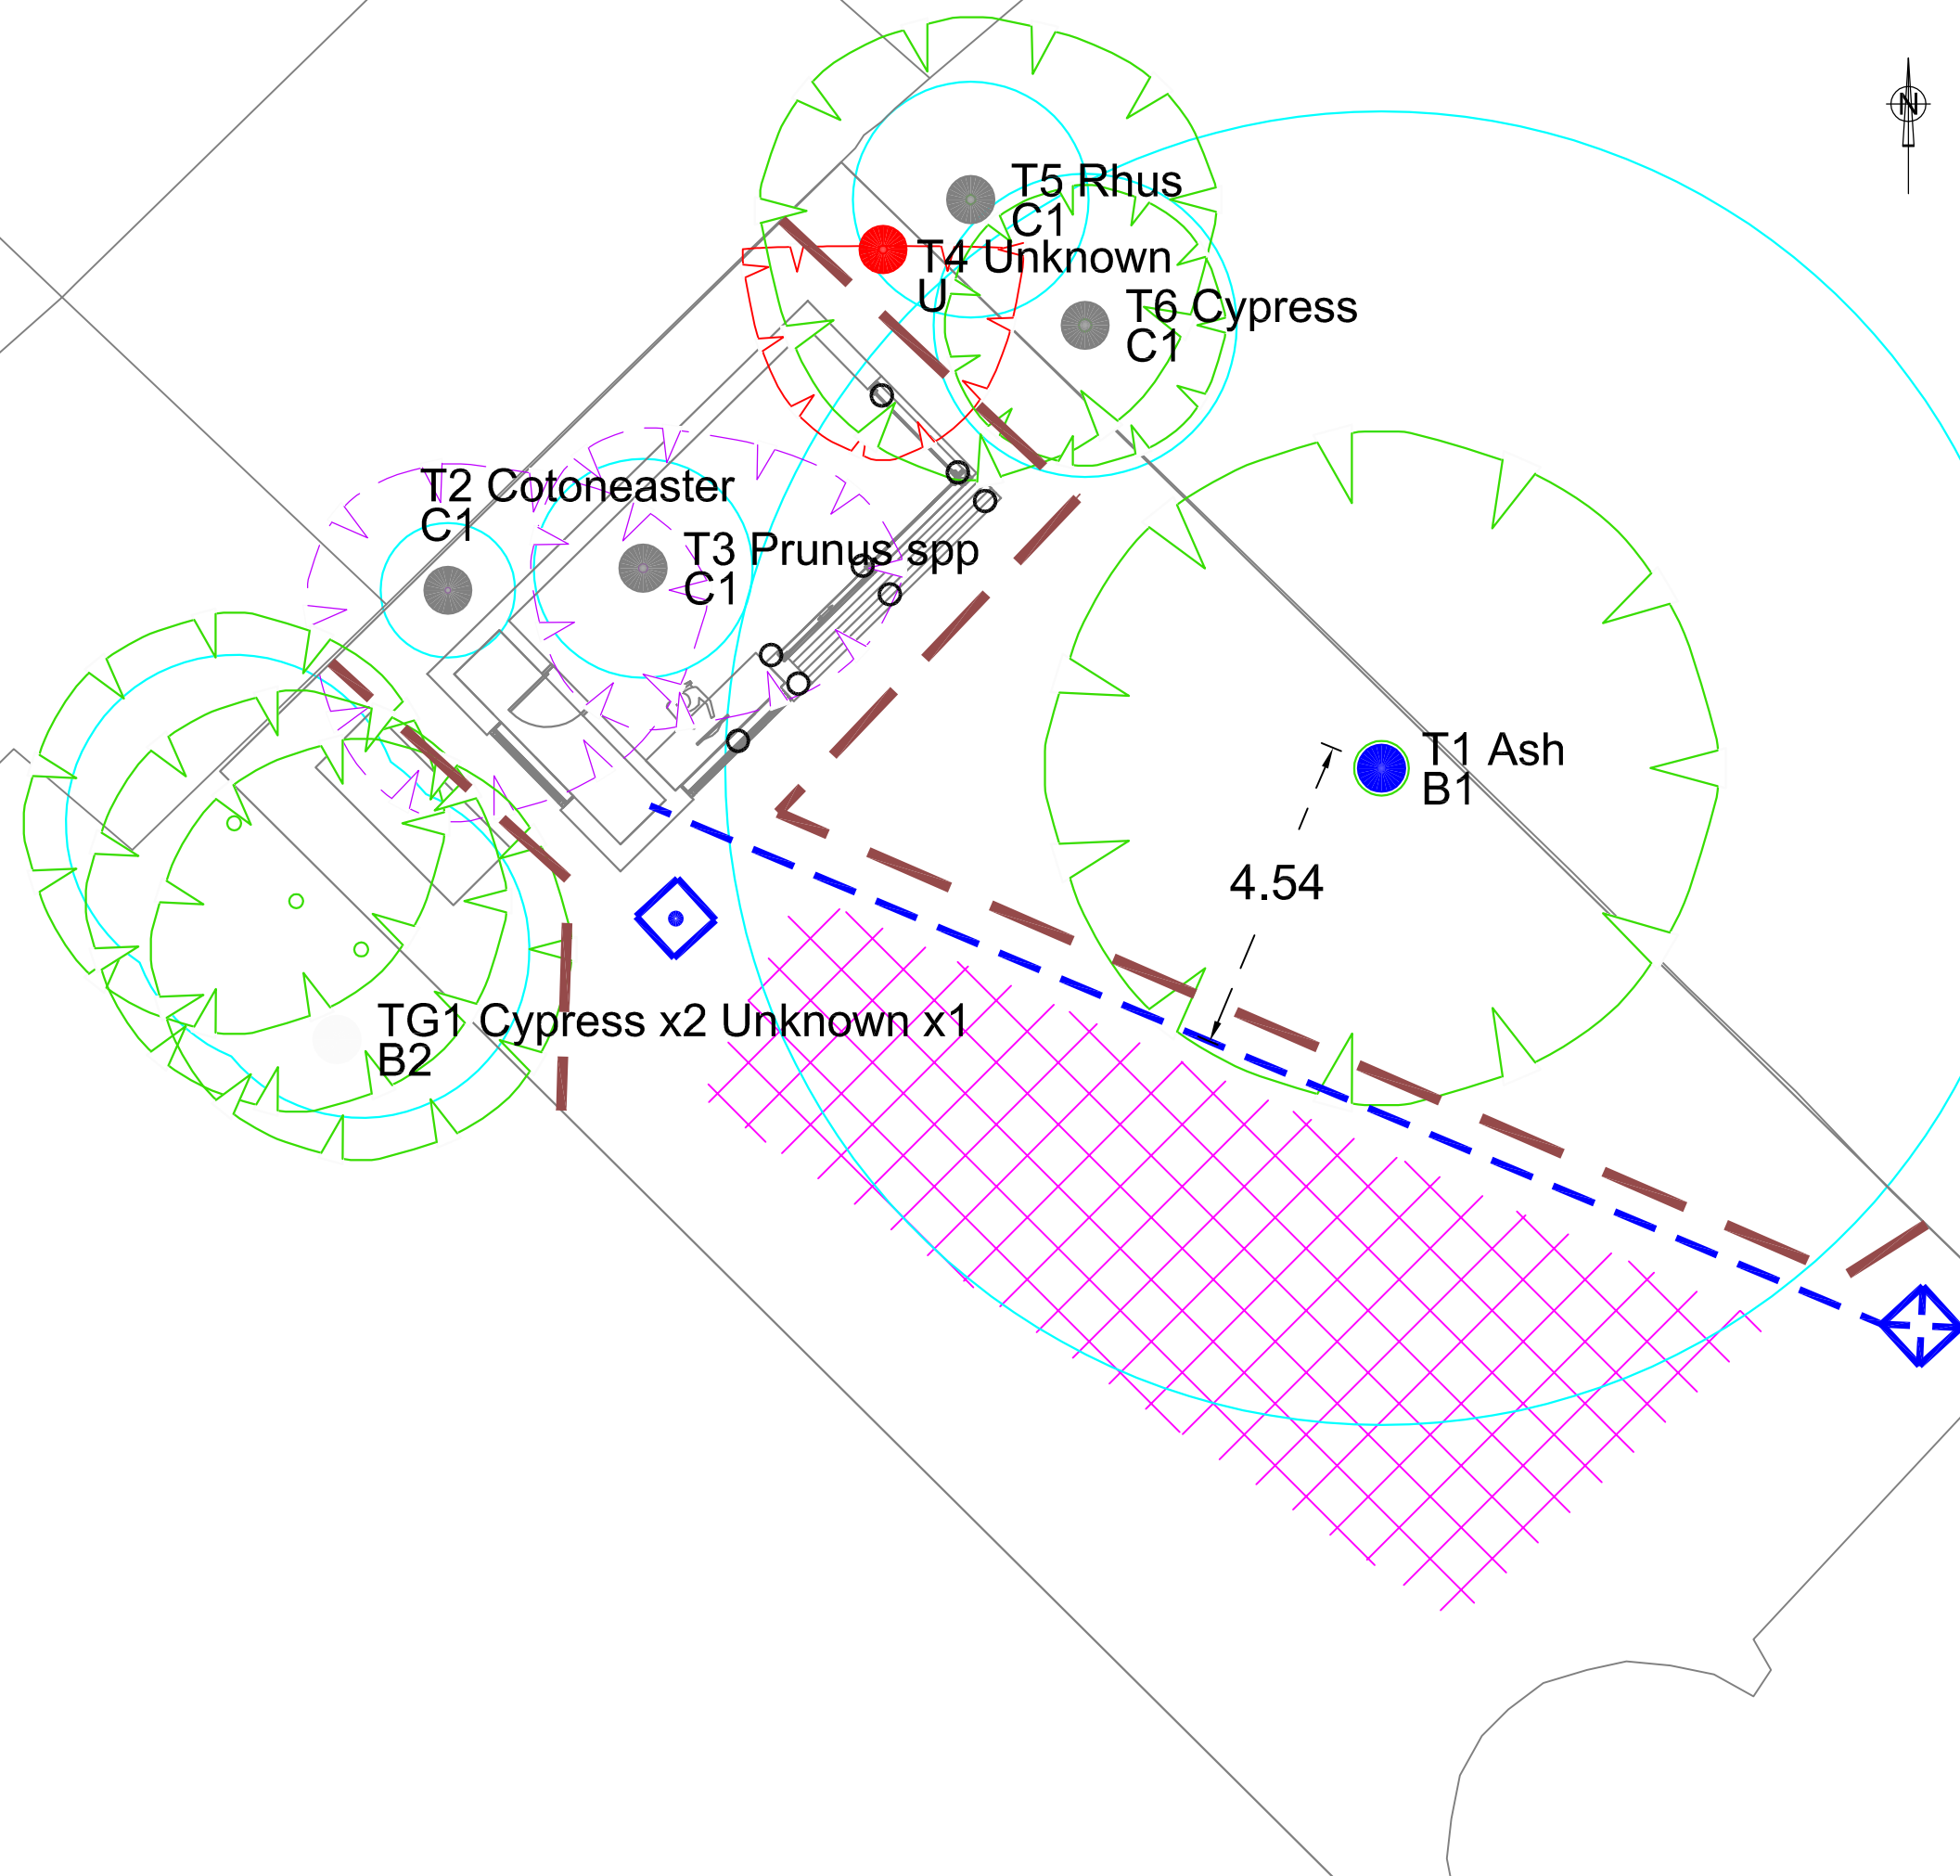

- Existing manhole
- Hand dug foulwater pipe run
- Proposed rainwater soakaway located outside tree RPA