


Boscastle Road No. 8

No. 2

No. 6

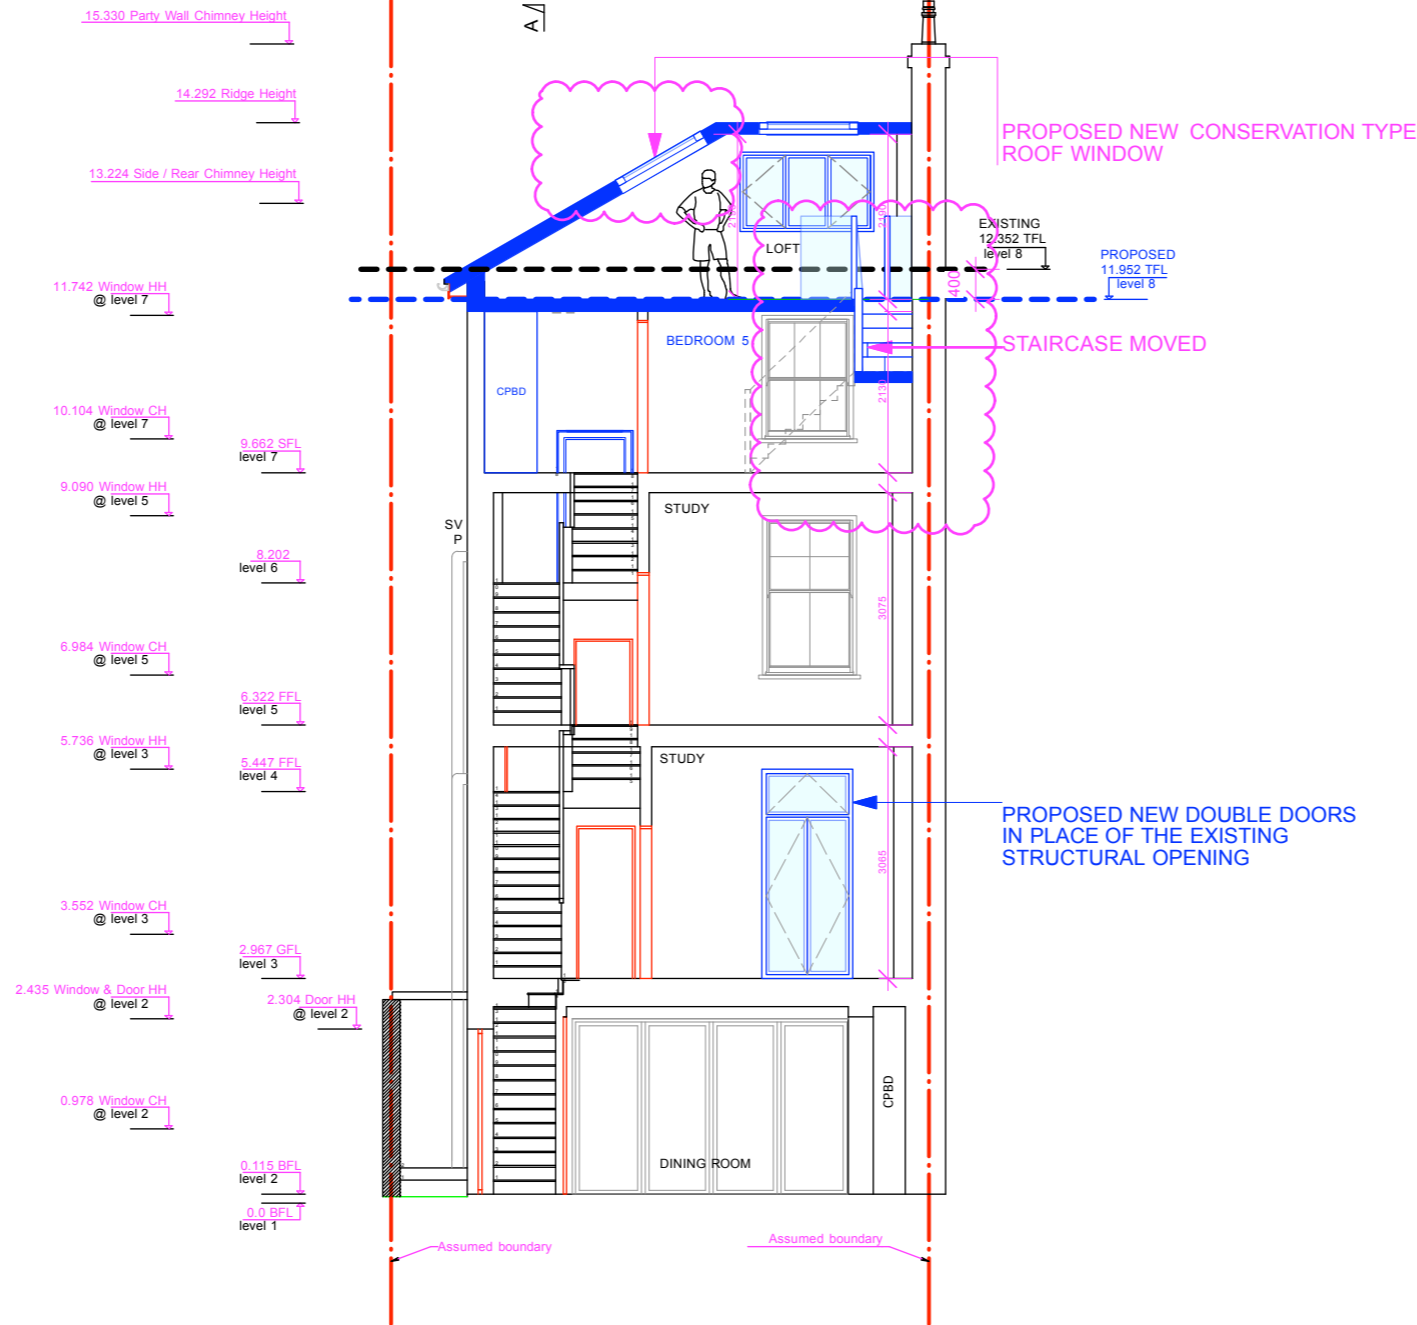

PROPOSED SECTION C-C

PLANNING APPLICATION

REV.	DATE	DESCRIPTION	REV.	DATE	DESCRIPTION	REV.	DATE	DESCRIPTION	NOTE:	CLIENT:	PROJECT:	Simon Miller Architects Ltd 12 Forres Gardens Temple Fortune London NW11 7EX Tel: 020 8201 9875 Fax: 020 8201 9877 Web: simonmillerarchitects.com Email: info@simonmillerarchitects.com	DATE:	SEPTMBER 2014	
25.02.2015_A-		PLANNING OFFICER'S COMMENTS IMPLEMENTED	-			-			ALL DIMENSIONS ARE IN MILLIMETERS. INCONSISTENCIES ARE TO BE REPORTED TO THE ARCHITECT IMMEDIATELY.	AMANDA FABER	RENOVATION AND ALTERATION		DATE:	SEPTMBER 2014	
			-			-							DRAWN BY:	JJ	
			-			-							SCALE:	1/100 @ A3	
			-			-			COPYRIGHT IS HELD BY SIMON MILLER ARCHITECTS LTD	SITE:	DRAWING TITLE:		DRAWING NO.:	REVISION:	
			-			-				2 LAURIER ROAD, LONDON NW5 1SG	PROPOSED SECTION C-C		373/PL.11	A	