




**TYPICAL HEAD + CILL** WALL TYPE 5, RENDERED SURROUND

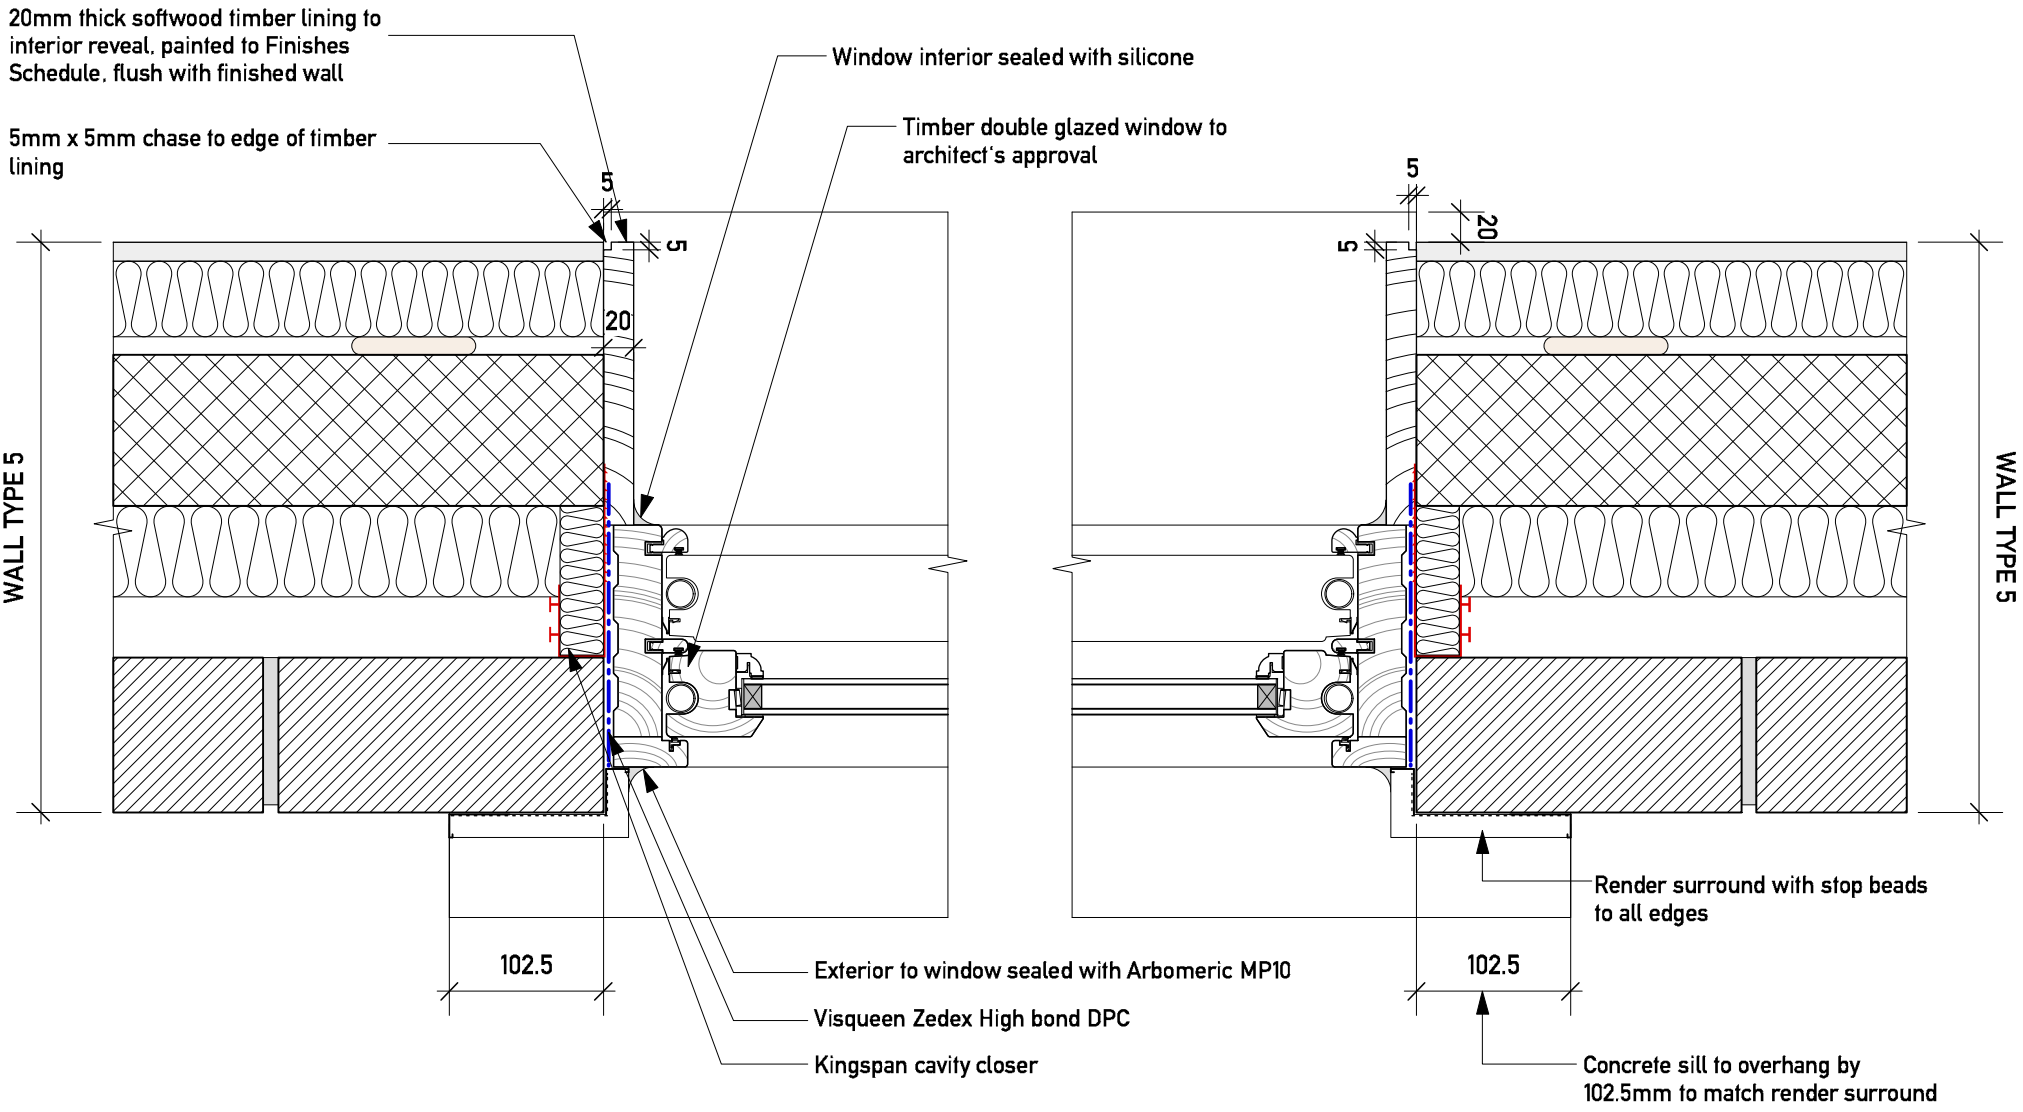

**TYPICAL REVEAL** WALL TYPE 5, RENDERED SURROUND

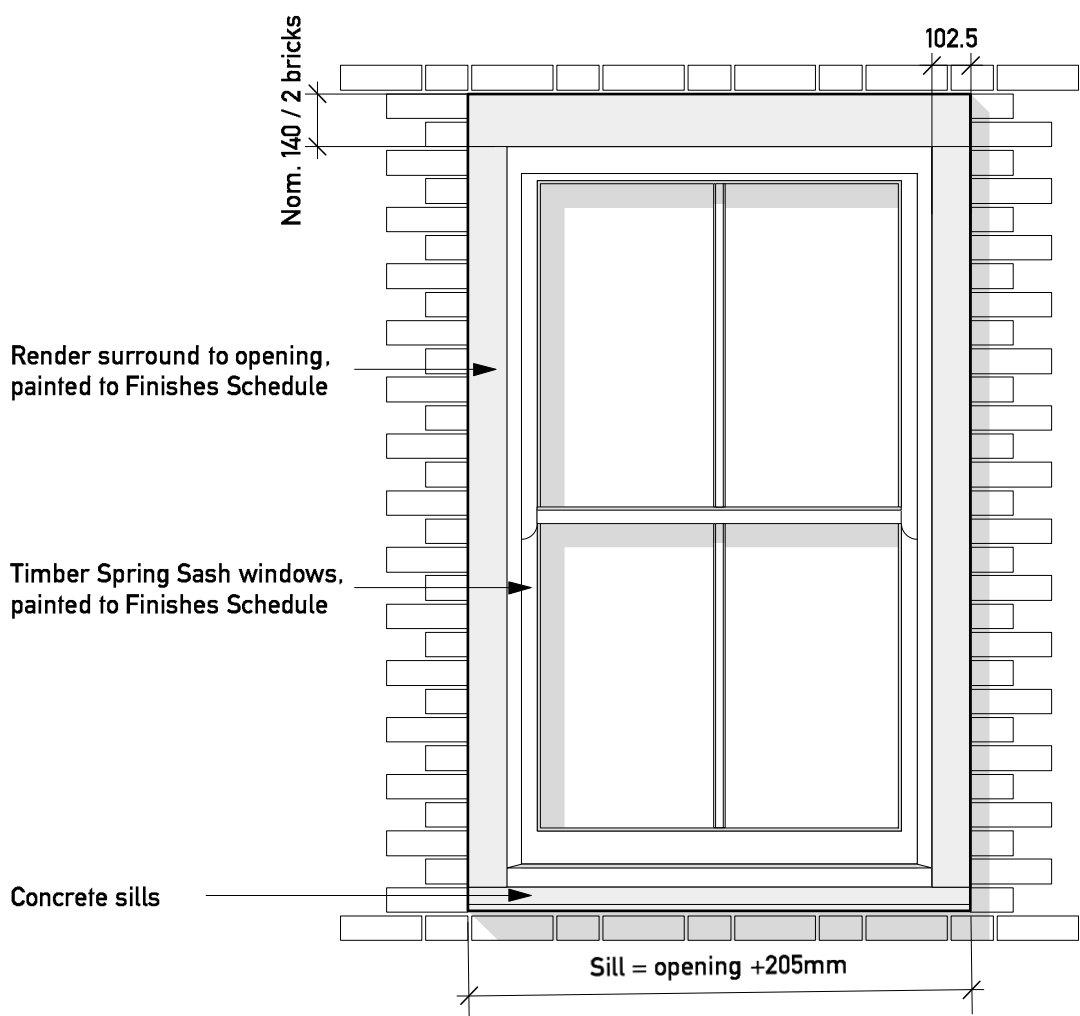

**TYPICAL ELEVATION** WALL TYPE 5, RENDERED SURROUND

<b>GENERAL NOTES</b> 1. Do not scale drawings 2. All dimensions are in millimeters unless otherwise stated 3. All dimensions shall be verified on site before proceeding with work 4. This drawing is to be read in conjunction with all related structural, mechanical and electrical information 5. This drawing is to be read in conjunction with all CSA drawings 6. Any discrepancy to be reported to the Architect immediately 7. All products to be fitted as per manufacturers recommendations. Notify Architect of any conflicts between manufacturers' recommendations and this drawing. 8. This drawing is copyrighted			<b>A2</b>
Rev	Date	Note	
Services			Synergy
Structures			Michael Alexander Consulting Engineers
Client			UKRD (Queens Crescent) Ltd.
Project title			<b>74 Queens Crescent</b>
Drawing Title <b>TYPICAL WINDOW HEAD, SILL + REVEALS: BRICKWORK WALL</b>			
Scale: 1:5			
Project No. <b>221</b>	Drawing no. <b>906</b>	Revision -	
Status <b>TENDER</b>	Date of issue <b>14.01.2015</b>		
 <b>Clive Sall Architecture Ltd.</b> 2 Providence Yard Ezra Street London E2 7RJ Copyright © CLIVESALLARCHITECTURE.LTD 2015			