




TYPICAL HEAD + CILL WALL TYPE 4, RENDERED WALL

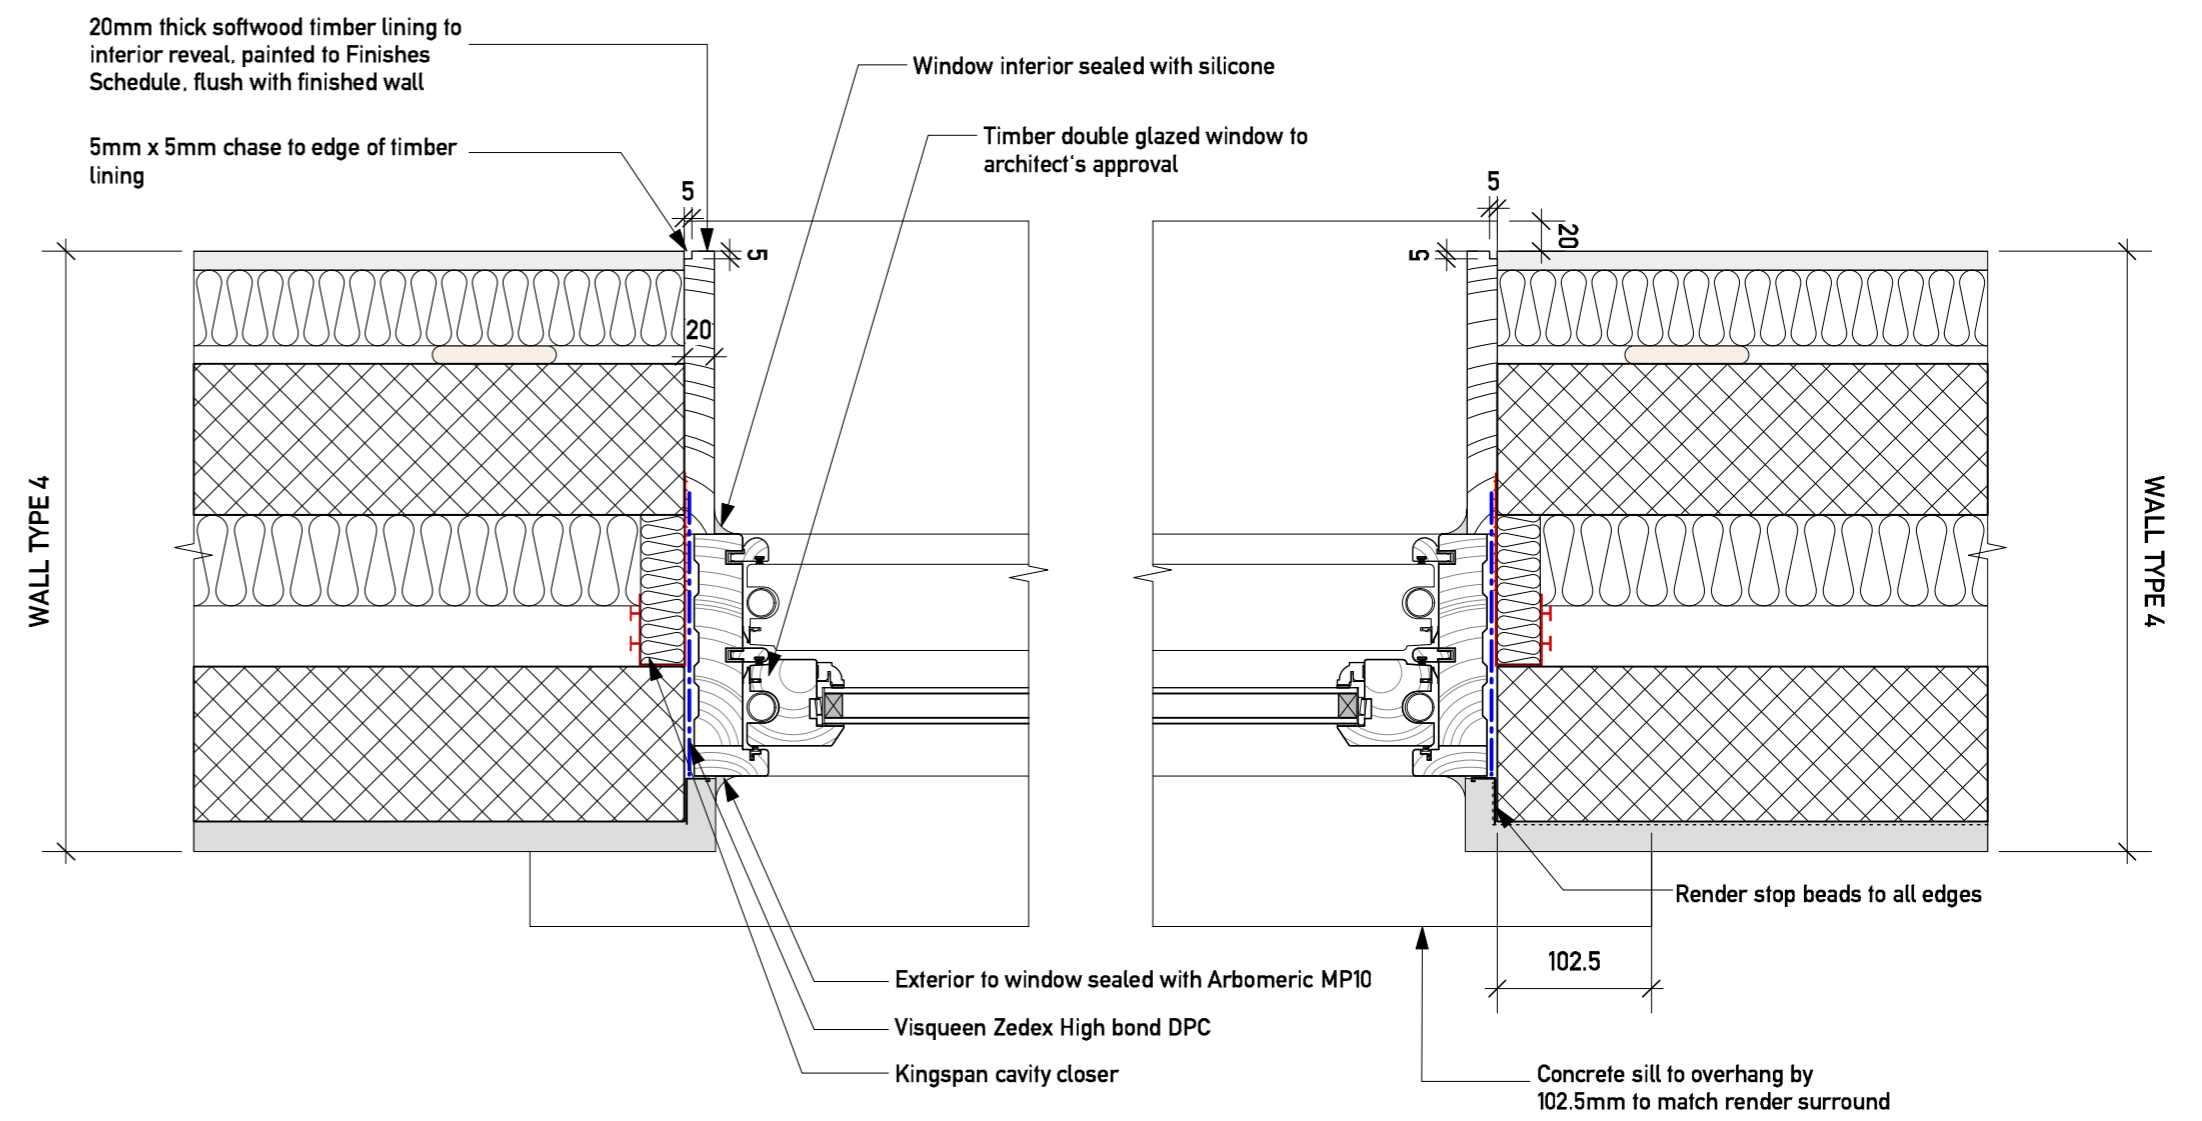

TYPICAL REVEAL WALL TYPE 4, RENDERED WALL

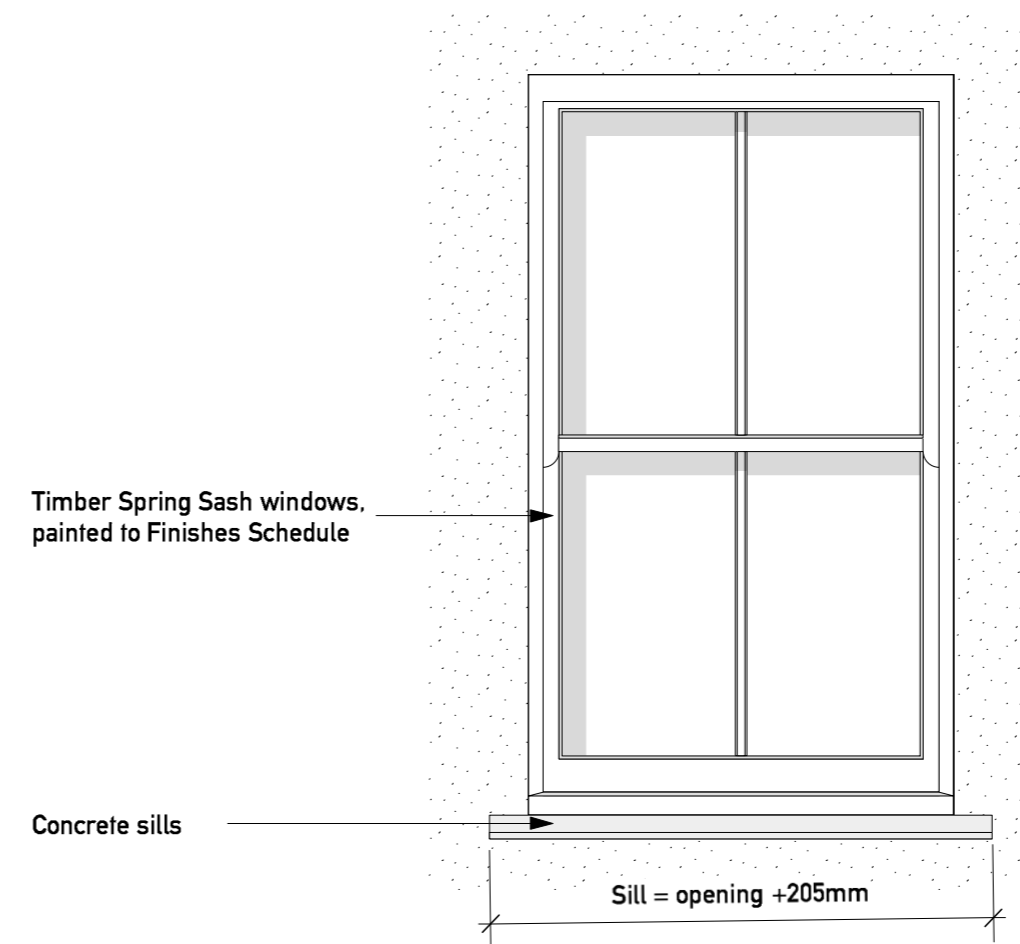

TYPICAL ELEVATION WALL TYPE 4, RENDERED WALL

GENERAL NOTES		A2
1. Do not scale drawings 2. All dimensions are in millimeters unless otherwise stated 3. All dimensions shall be verified on site before proceeding with work 4. This drawing is to be read in conjunction with all related structural, mechanical and electrical information 5. This drawing is to be read in conjunction with all CSA drawings 6. Any discrepancy to be reported to the Architect immediately 7. All products to be fitted as per manufacturers recommendations. Notify Architect of any conflicts between manufacturers recommendations and this drawing 8. This drawing is copyrighted		
Rev	Date	Note
Services Synergy		
Structures Michael Alexander Consulting Engineers		
Client UKRD (Queens Crescent) Ltd.		
Project Title 74 Queens Crescent		
Drawing Title TYPICAL WINDOW HEAD, SILL + REVEALS: RENDERED WALL Scale: 1:5		
Project No. 221	Drawing no. 907	Revision -
Status TENDER	Date of issue 14.01.2015	
 Clive Sall Architecture Ltd. 2 Providence Yard Europa Street London E2 7HJ <small>Copyright © CLIVESALLARCHITECTURE LTD 2015</small>		