




TYPICAL HEAD + CILL WALL TYPE 5, NO SURROUND

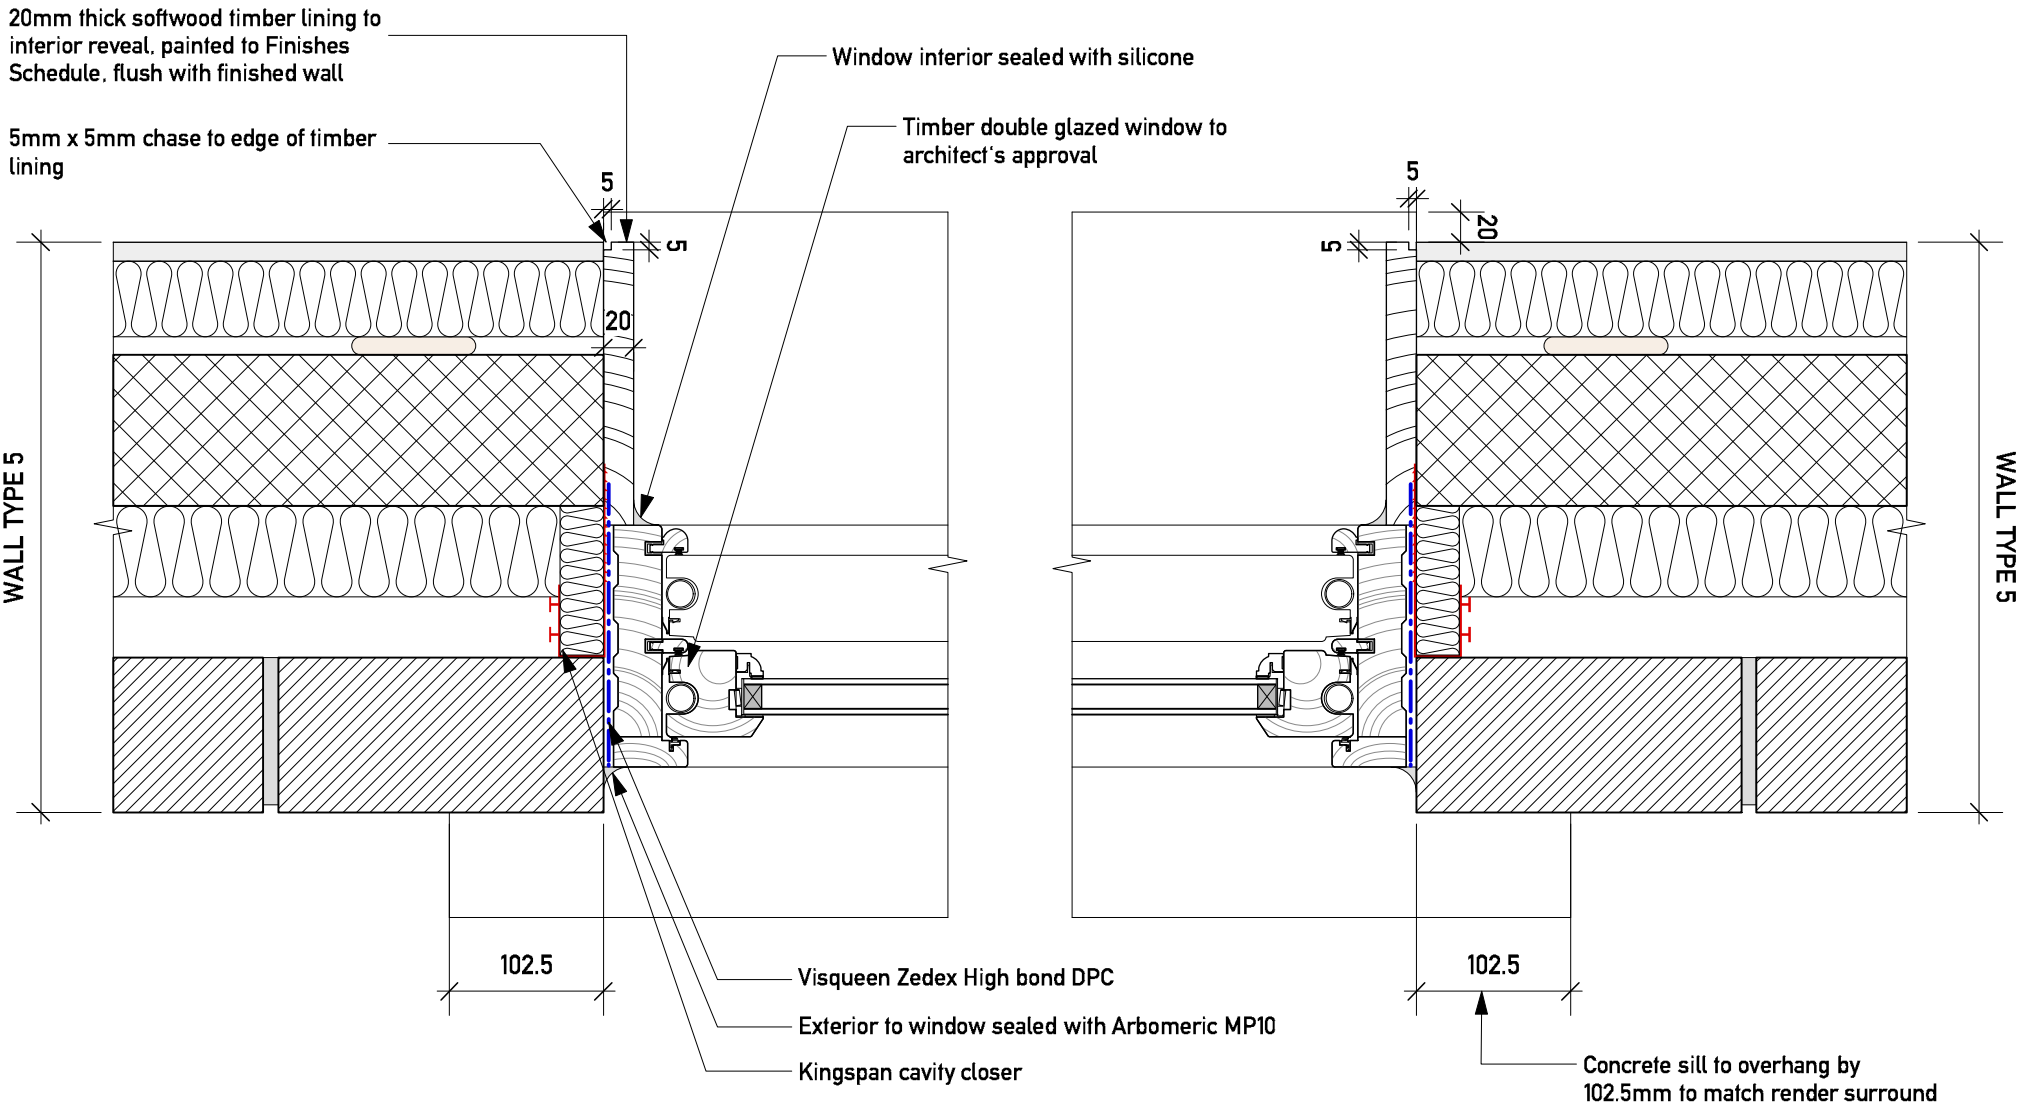

TYPICAL REVEAL WALL TYPE 5, NO SURROUND

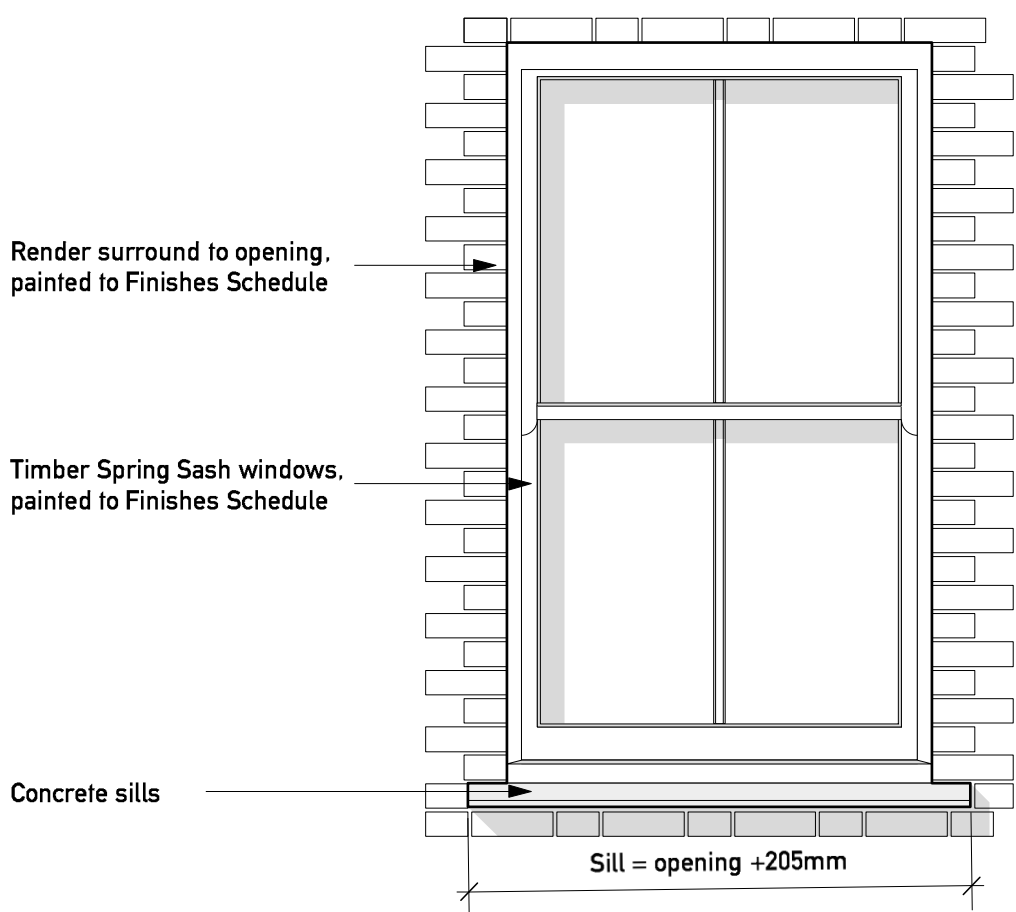

TYPICAL ELEVATION WALL TYPE 5, NO SURROUND

GENERAL NOTES 1. Do not scale drawings 2. All dimensions are in millimeters unless otherwise stated 3. All dimensions shall be verified on site before proceeding with work 4. This drawing is to be read in conjunction with all related structural, mechanical and electrical information 5. This drawing is to be read in conjunction with all CSA drawings 6. Any discrepancy to be reported to the Architect immediately 7. All products to be fitted as per manufacturers recommendations. Notify Architect of any conflicts between manufacturers recommendations and this drawing. 8. This drawing is copyrighted			A2
Rev	Date	Note	
Services Synergy			
Structures Michael Alexander Consulting Engineers			
Client UKRD (Queens Crescent) Ltd.			
Project title 74 Queens Crescent			
Drawing Title TYPICAL WINDOW HEAD, SILL + REVEALS: BRICKWORK WALL- NO SURROUNDS Scale: 1:5			
Project No. 221	Drawing no. 908	Revision -	
Status TENDER		Date of issue 14.01.2015	
 Clive Sall Architecture Ltd. 2 Providence Yard Esra Street London E2 7RJ <small>Copyright © CLIVESALL ARCHITECTURE LTD 2015</small>			