




See Drg 221-934 for full internal Kick-up/ Window head detail

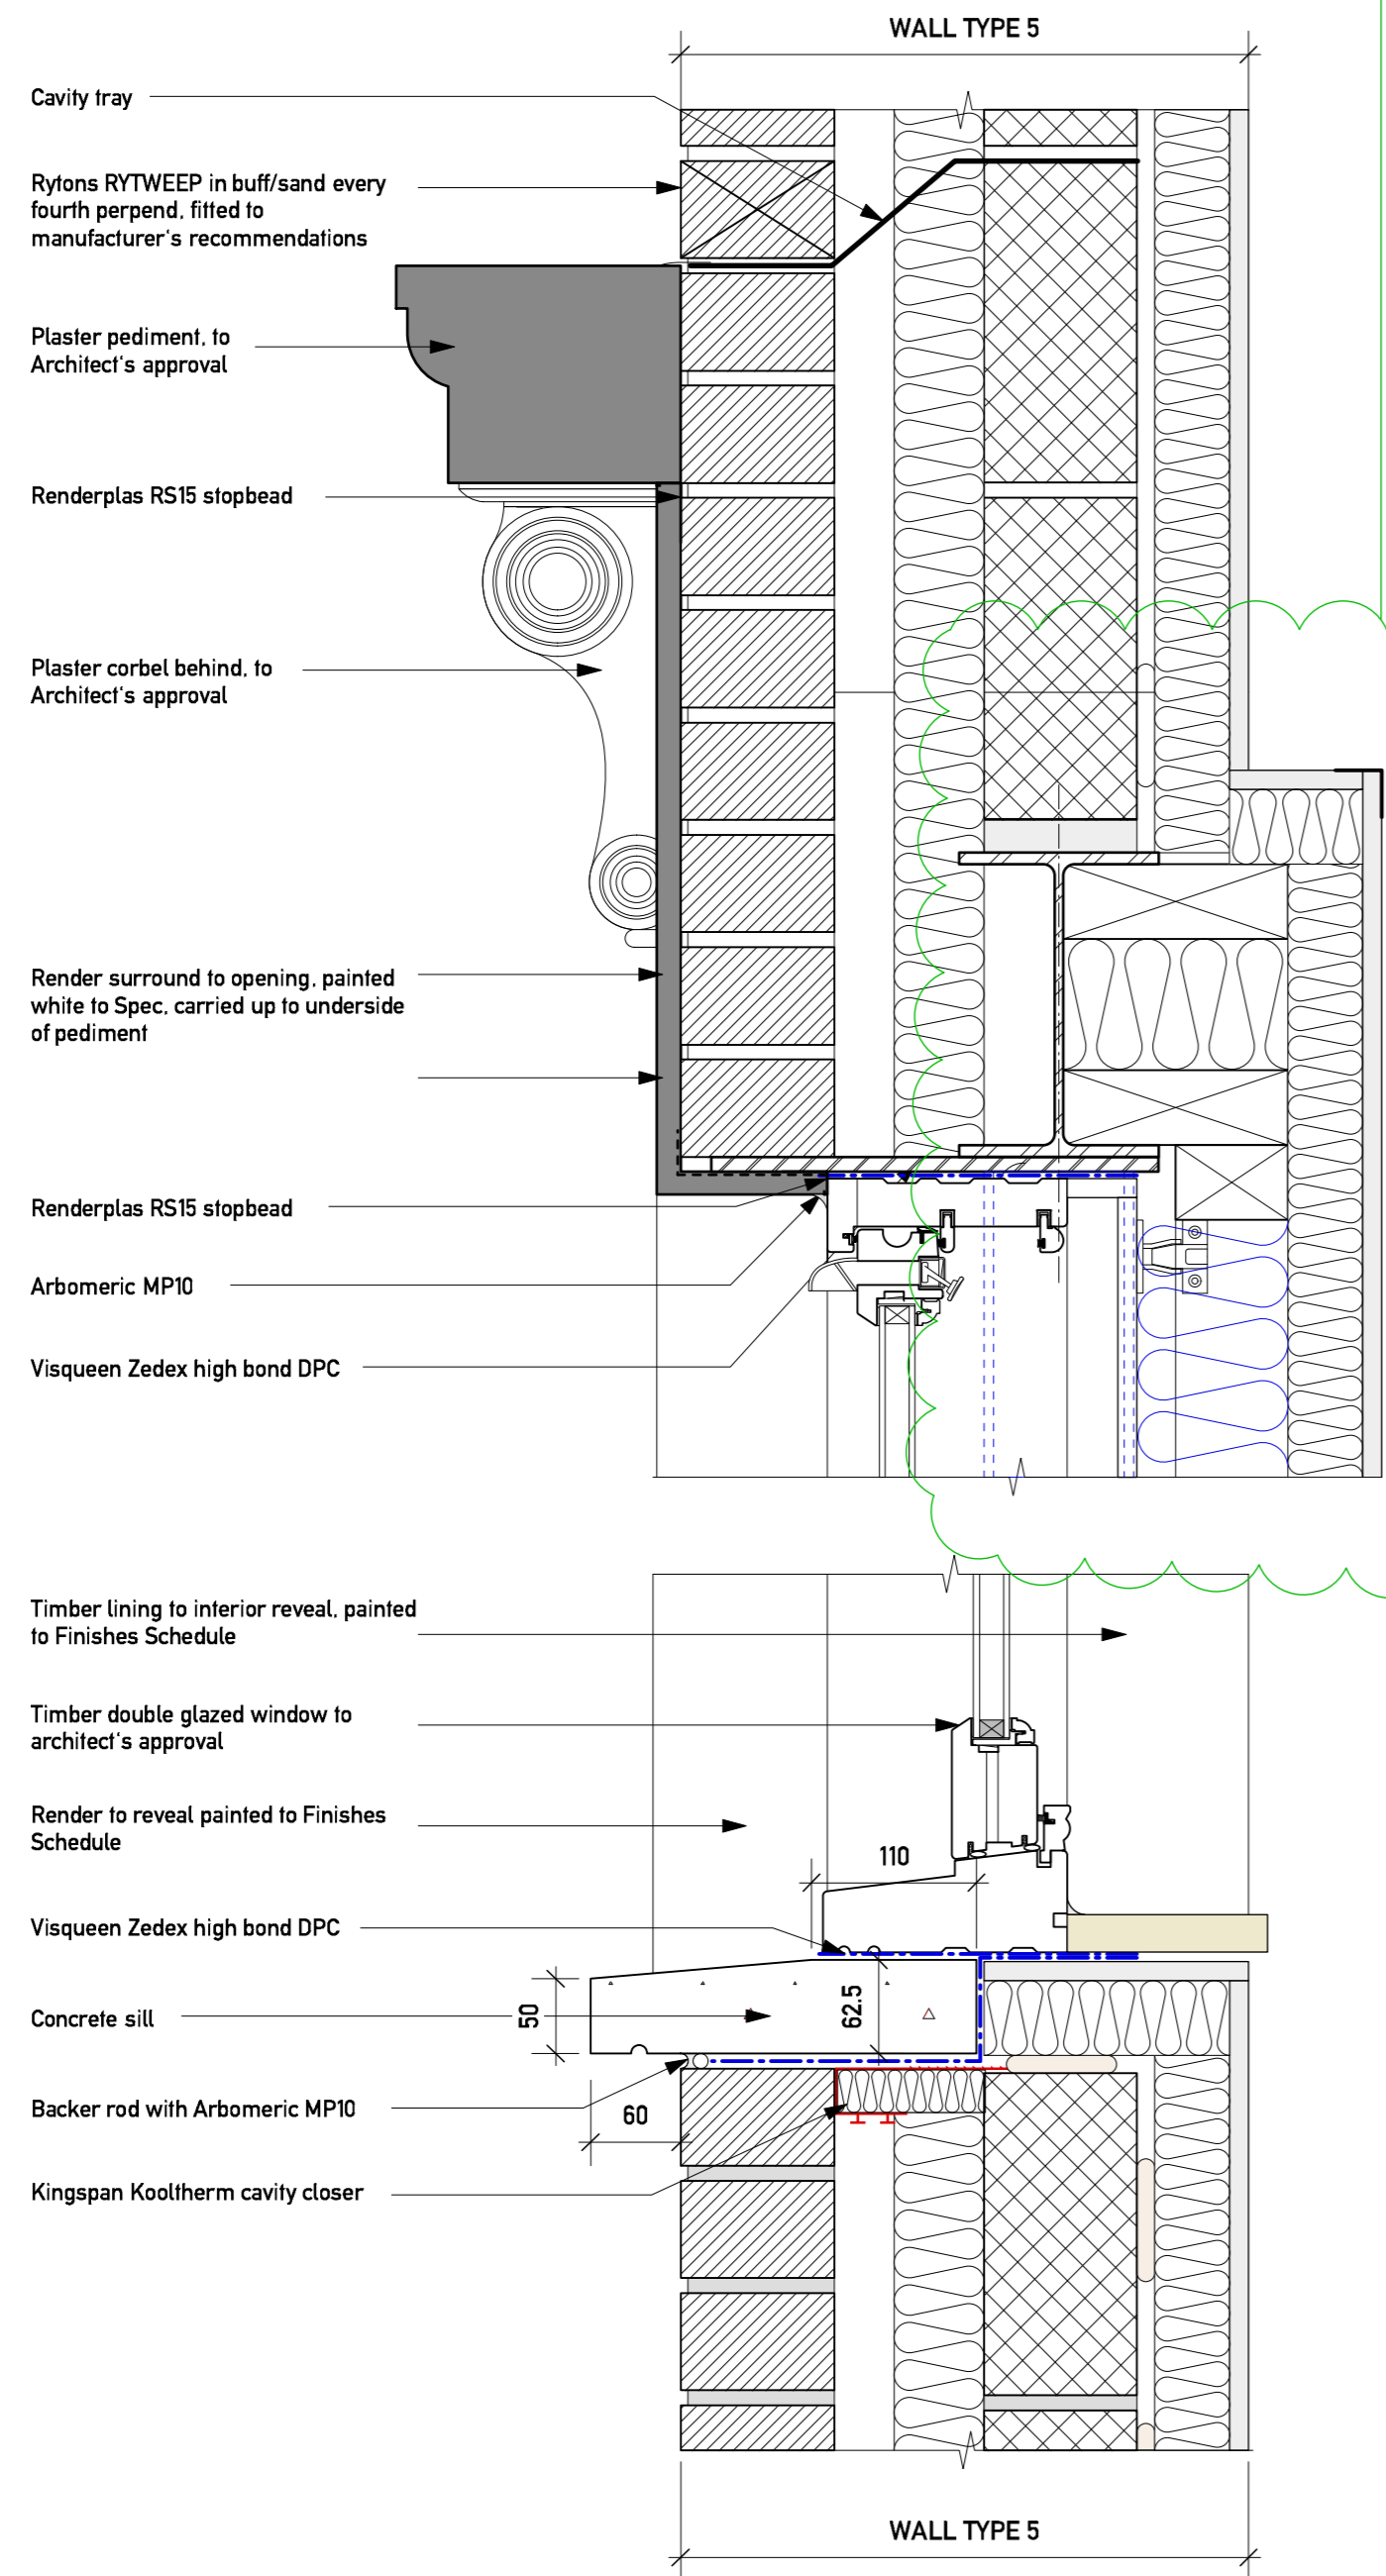


**TYPICAL HEAD + CILL** WALL TYPE 5, W1.01 + W1.02

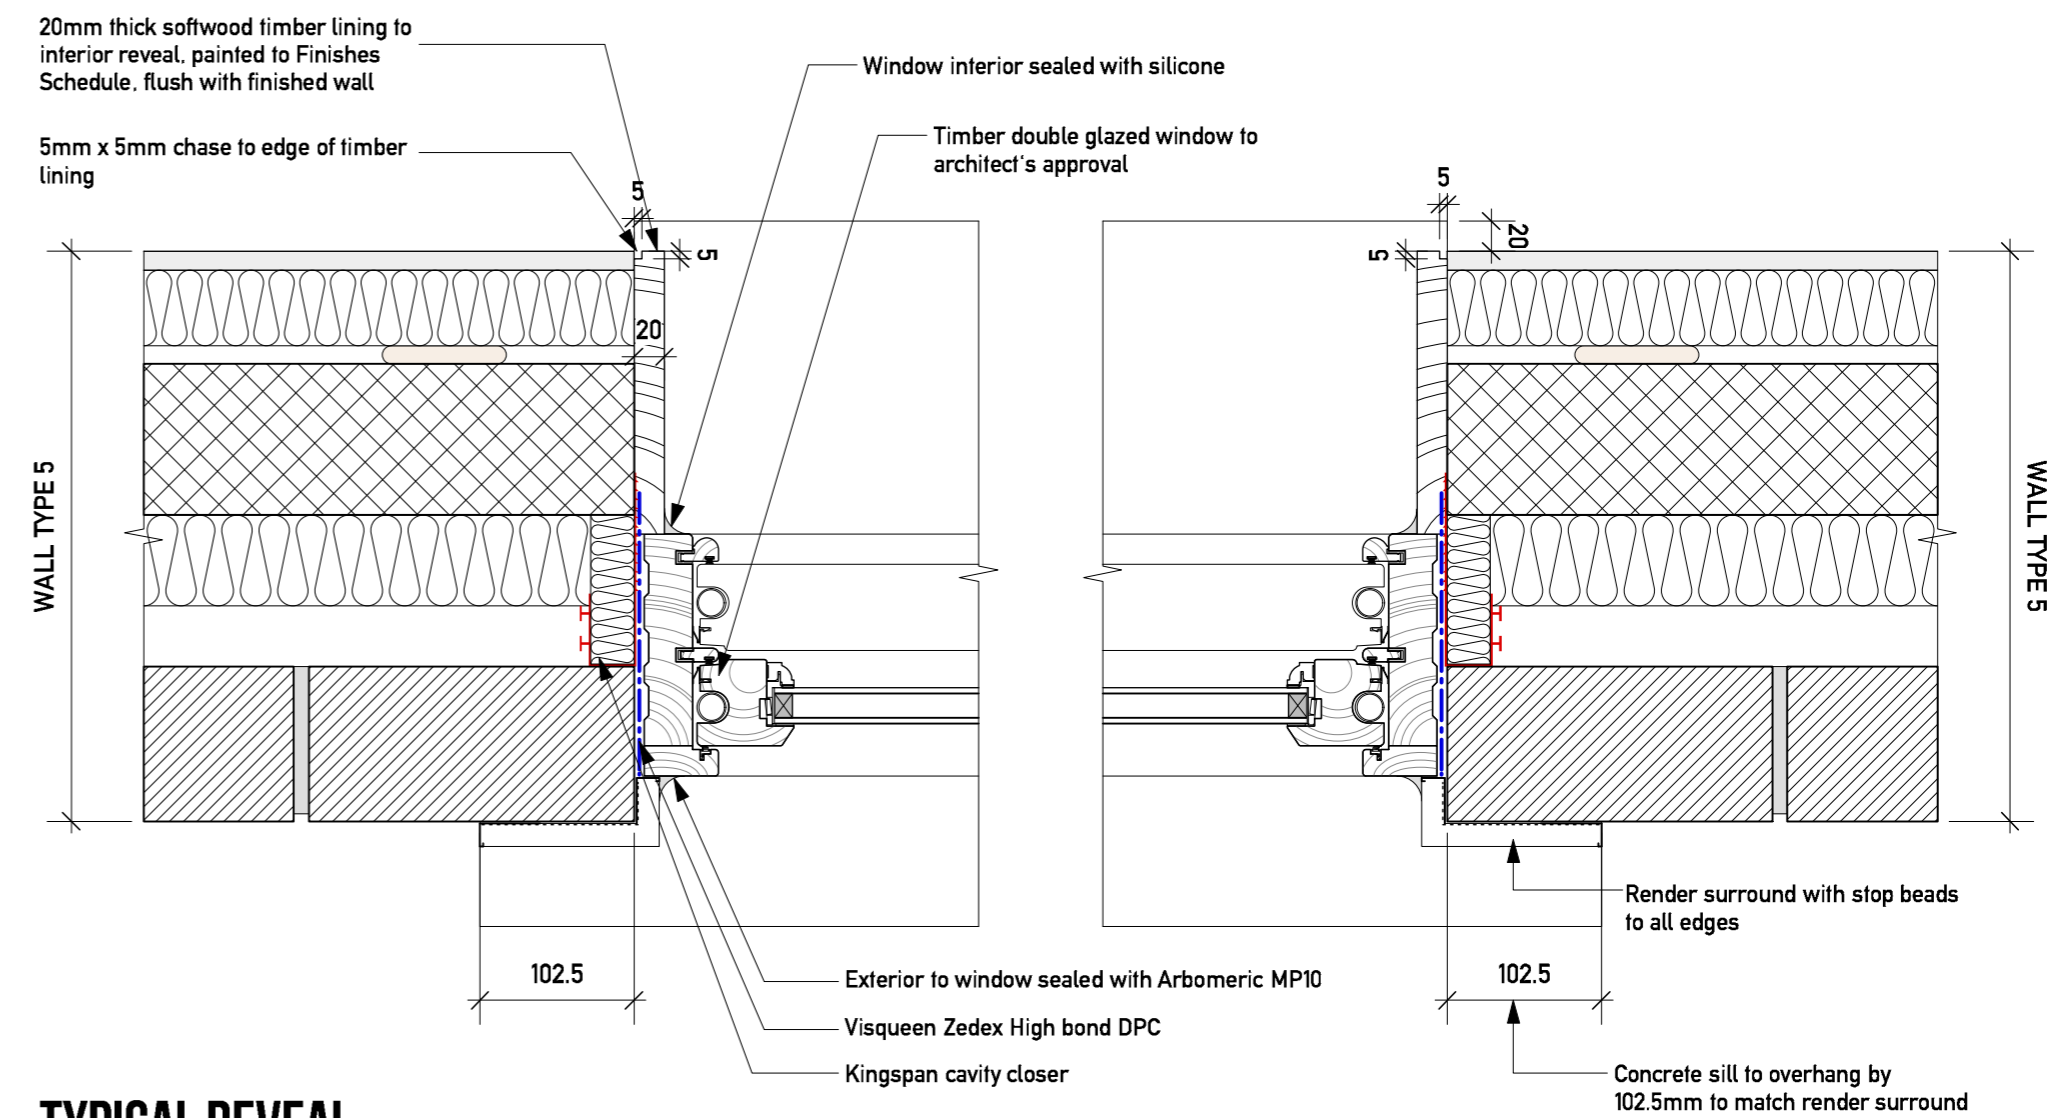

**TYPICAL REVEAL** WALL TYPE 5, W1.01 + W1.02

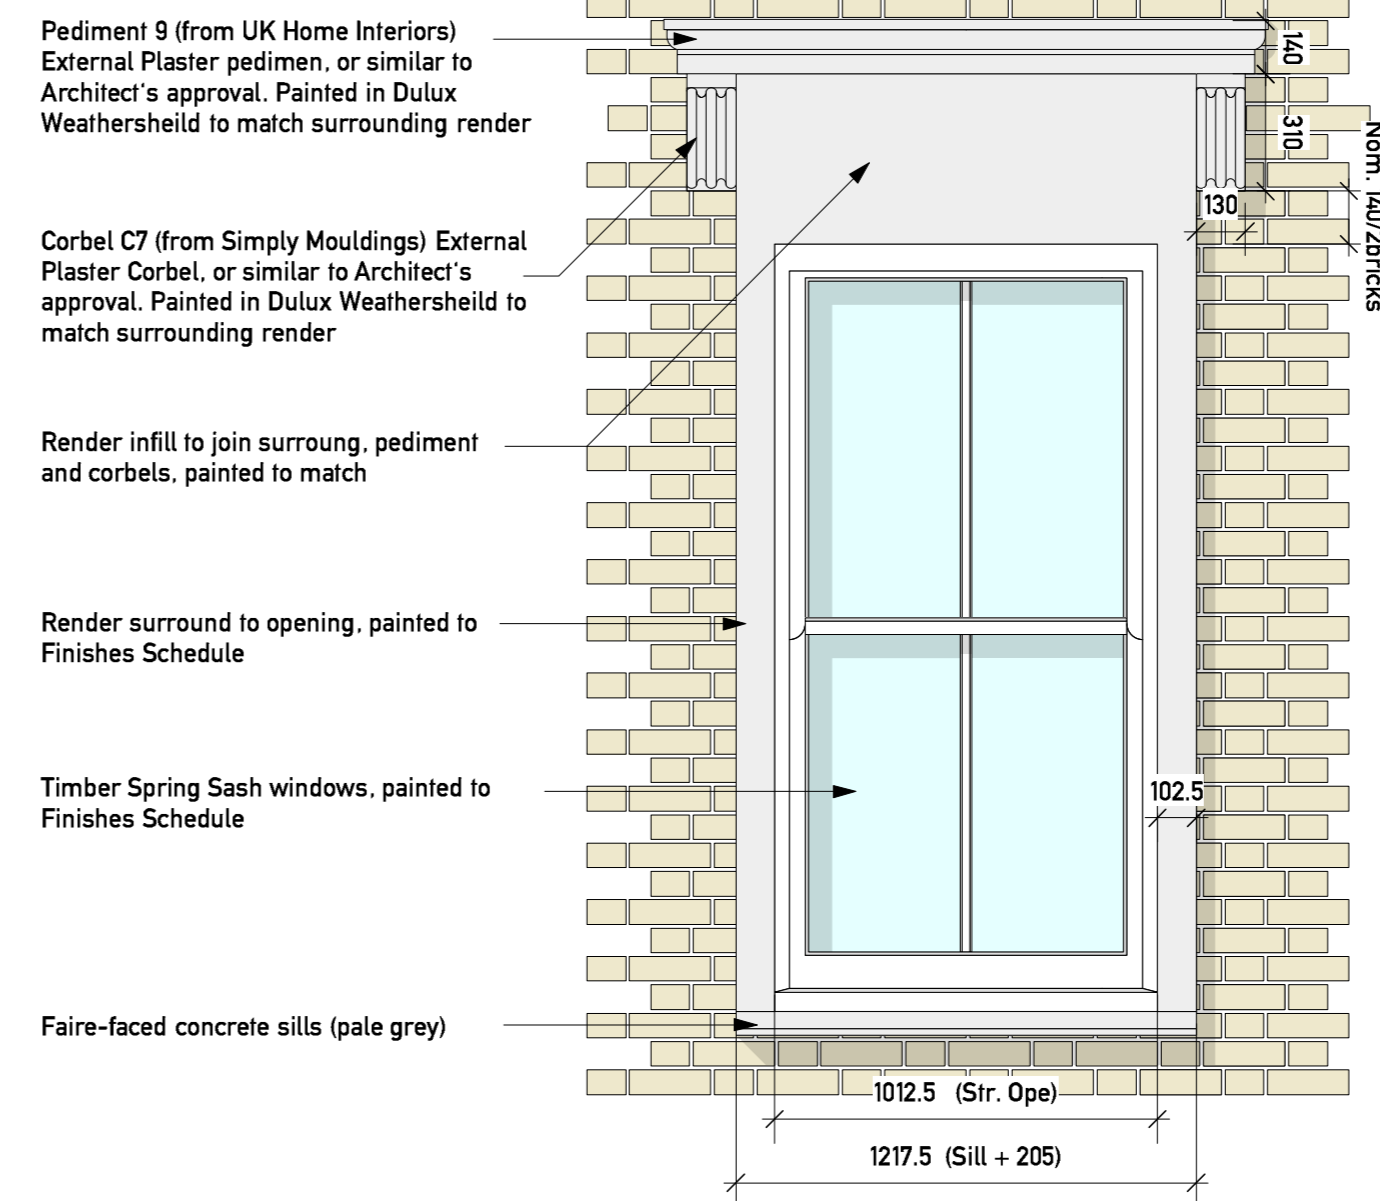

**TYPICAL ELEVATION** WALL TYPE 5, W1.01 + W1.02

<b>GENERAL NOTES</b>		<b>A2</b>
1. Do not scale drawings 2. All dimensions are in millimeters unless otherwise stated 3. All dimensions shall be verified on site before proceeding with work 4. This drawing is to be read in conjunction with all related structural, mechanical and electrical information 5. This drawing is to be read in conjunction with all CSA drawings 6. Any discrepancies to be reported to the Architect immediately 7. All products to be fitted as per manufacturers recommendations. Notify Architect of any conflicts between manufacturers recommendations and this drawing 8. This drawing is copyrighted		
Rev	Date	Note
Services Synergy		
Structures Michael Alexander Consulting Engineers		
Client UKRD (Queens Crescent) Ltd.		
Project Title <b>74 Queens Crescent</b>		
Drawing Title TYPICAL WINDOW HEAD, SILL + REVEALS: W1.01 + W1.02 Scale: 1:5		
Project No. 221	Drawing no. 909	Revision -
Status TENDER	Date of issue 21.01.2015	
 <b>Clive Sall Architecture Ltd.</b> 2 Providence Yard Laura Street London E2 7RJ <small>Copyright © Clive Sall Architecture Ltd 2015</small>		