



ALL STEEL & CONCRETE DETAILS  
TO STR. ENG'S DESIGN. DETAILS  
AND SEPCIFICATION

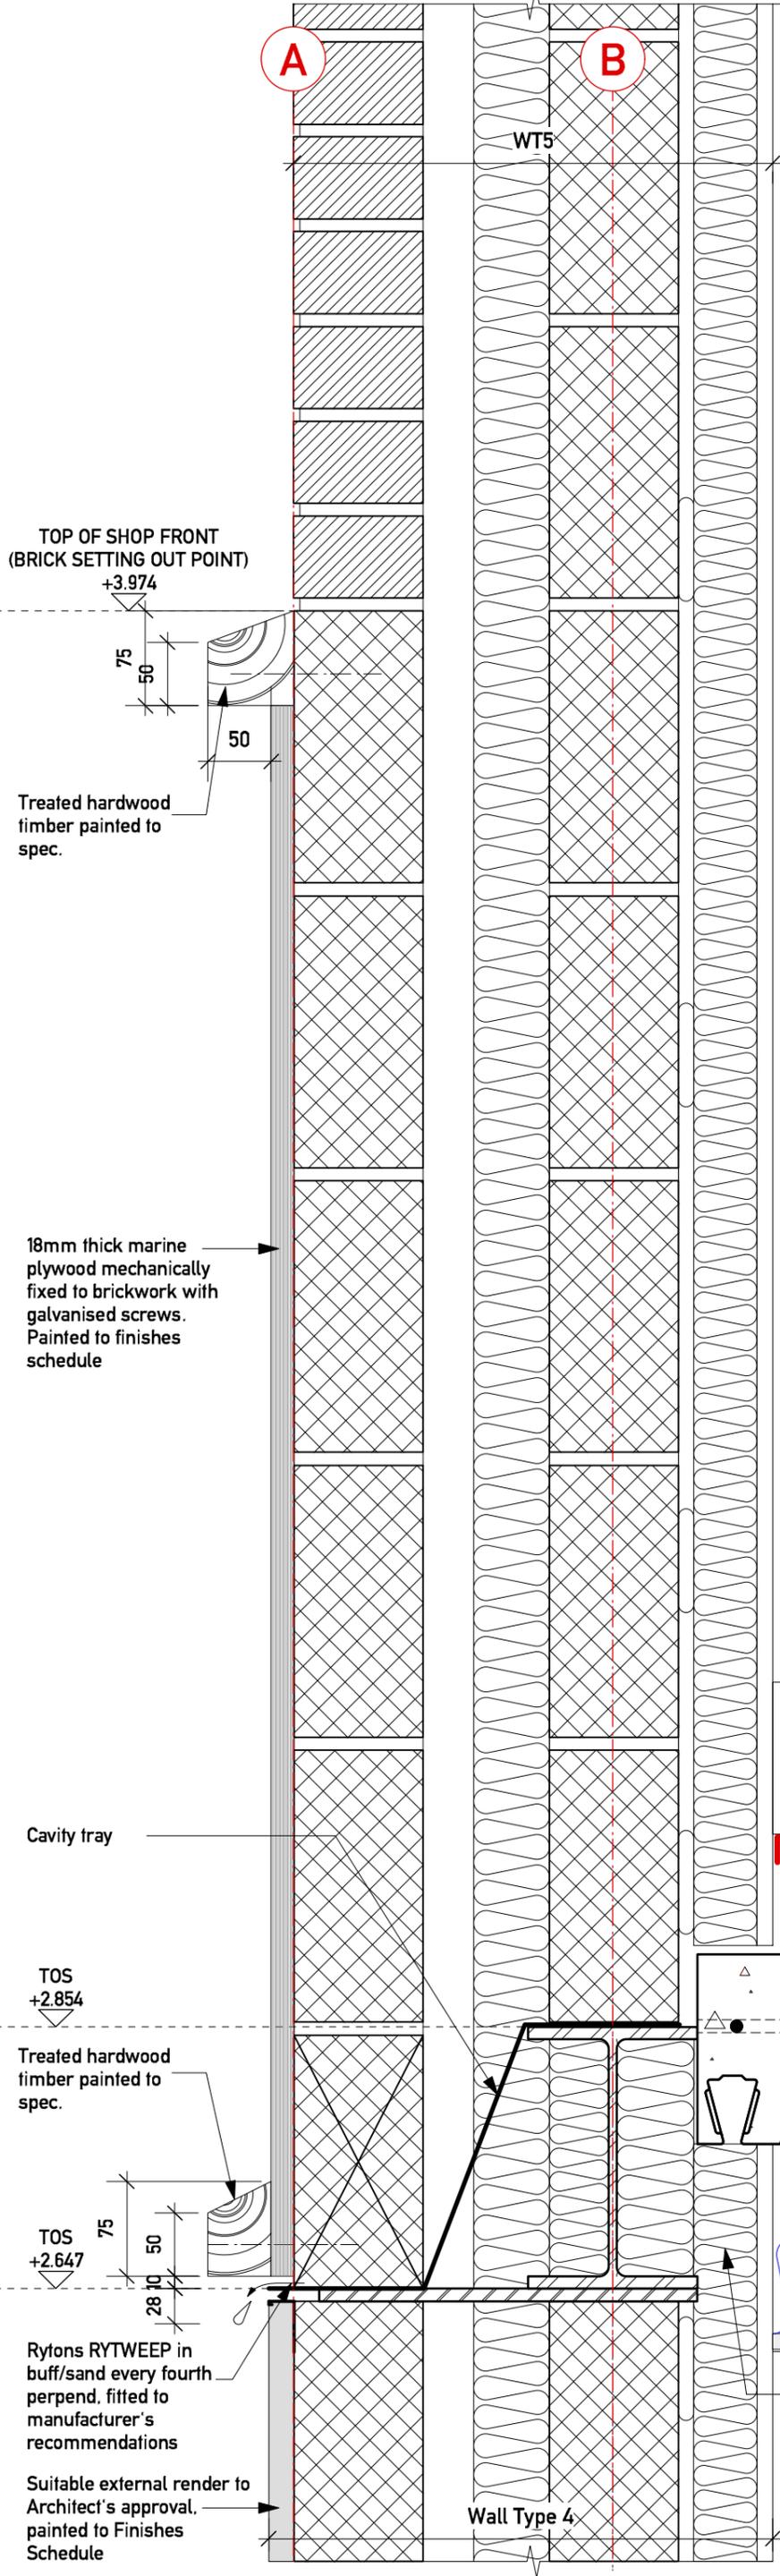

1ST FLOOR  
RESIDENTIAL

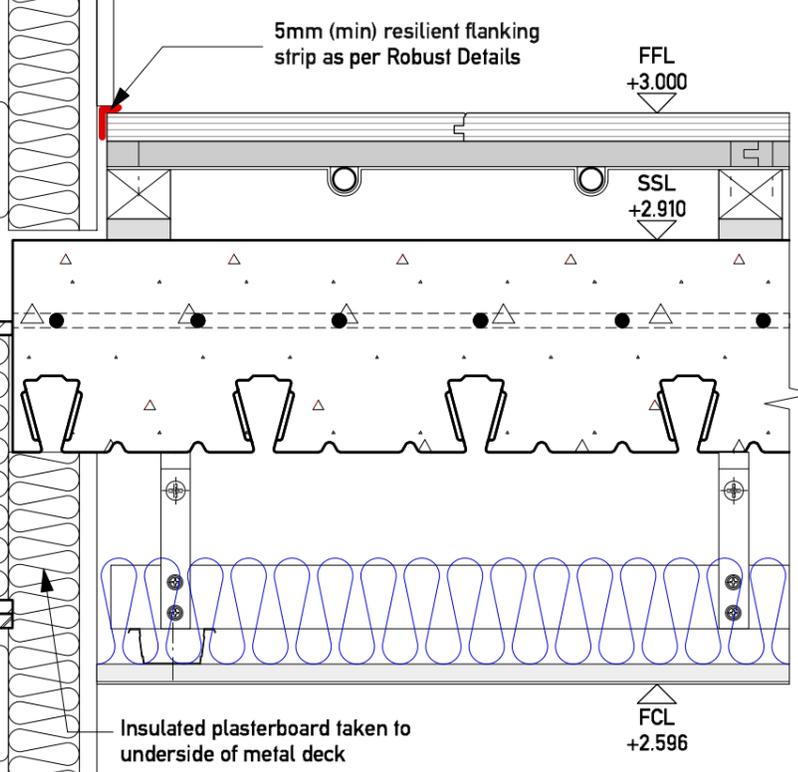

GROUND FLOOR  
RETAIL

**A3**

**GENERAL NOTES**

1. Do not scale drawings
2. All dimensions are in millimeters unless otherwise stated
3. All dimensions shall be verified on site before proceeding with work
4. This drawing is to be read in conjunction with all related structural, mechanical and electrical information
5. This drawing is to be read in conjunction with all CSA drawings
6. Any discrepancies to be reported to the Architect immediately
7. All products to be fitted as per manufacturers recommendations. Notify Architect of any conflicts between manufacturers recommendations and this drawing
8. This drawing is copyrighted

Rev	Date	Note

Services  
Synergy

Structures  
Michael Alexander Consulting Engineers

Client  
UKRD (Queens Crescent) Ltd.

Project title  
**74 Queens Crescent**

Drawing Title  
FIRST FLOOR FACADE DETAIL

**Scale 1:5**

Project No. 221	Drawing no. 935	Revision -
--------------------	--------------------	---------------

Status TENDER	Date of Issue 14.01.2015
------------------	-----------------------------

**CSA**

Clive Sall Architecture Ltd.  
2 Providence Yard  
Ezra Street  
London E2 7RJ

Copyright © CLIVE SALL ARCHITECTURE LTD 2015