


ALL STEEL & CONCRETE DETAILS
TO STR. ENG'S DESIGN. DETAILS
AND SEPCIFICATION

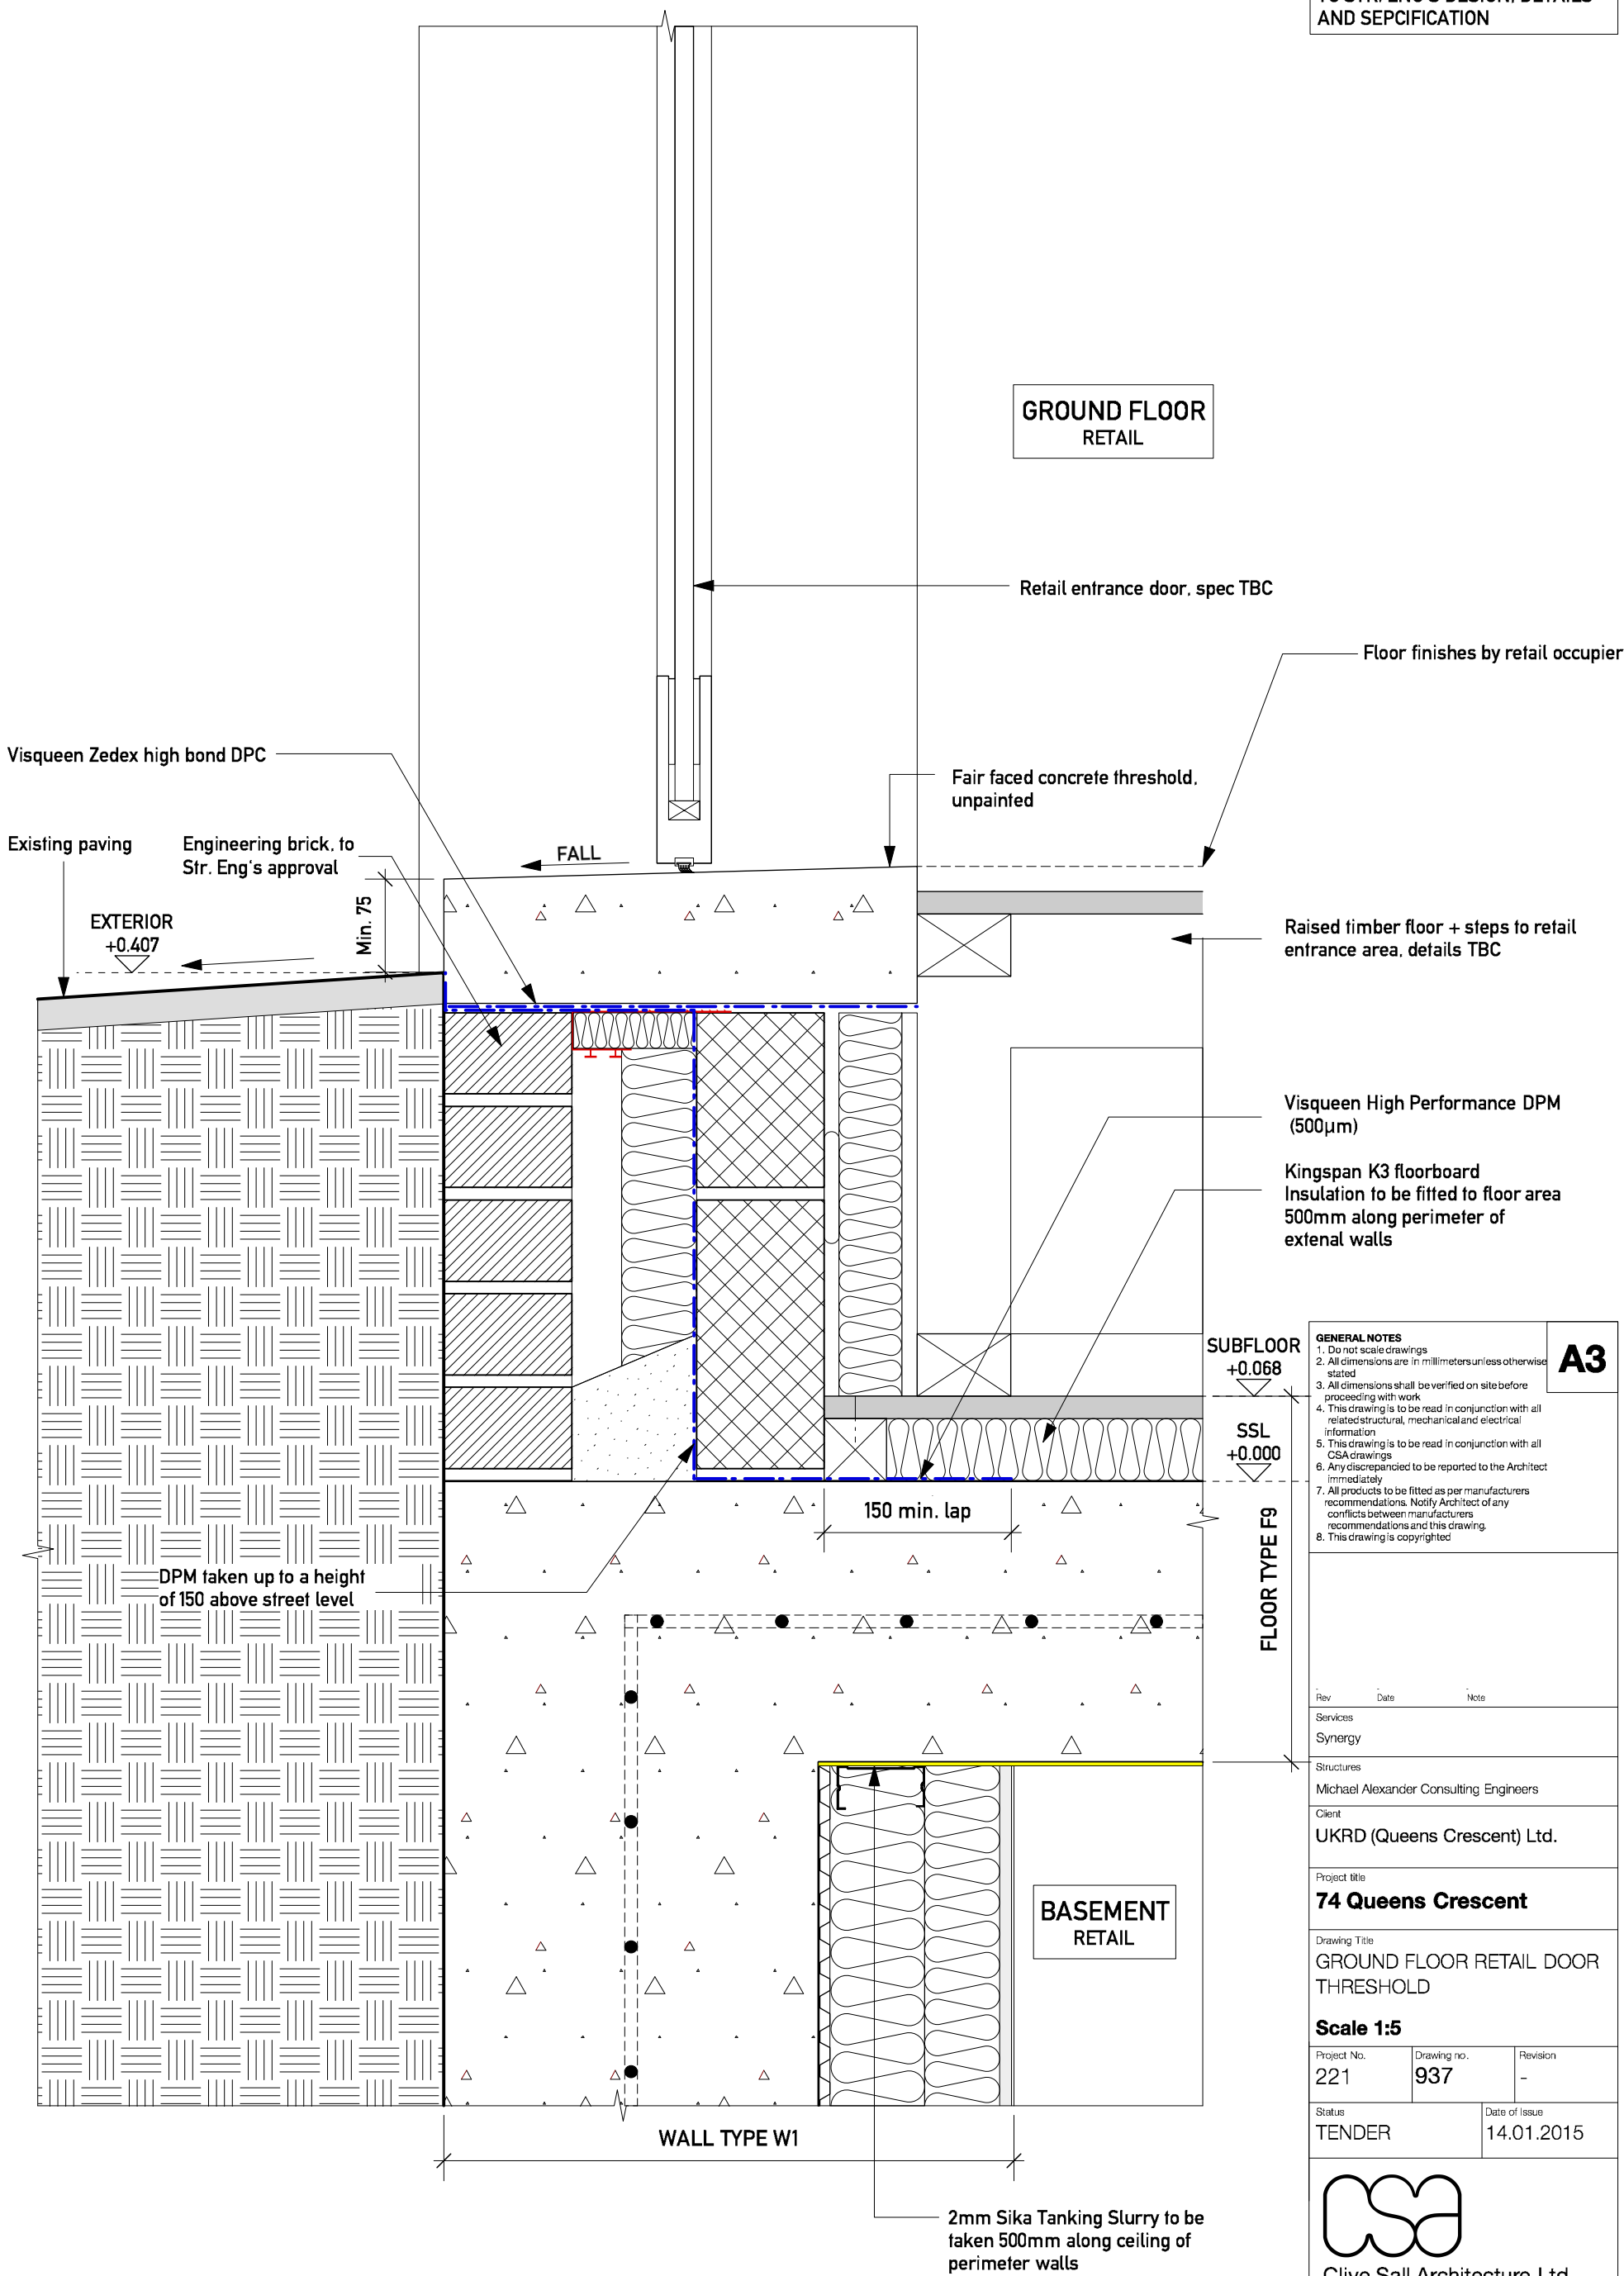

GENERAL NOTES

1. Do not scale drawings
2. All dimensions are in millimeters unless otherwise stated
3. All dimensions shall be verified on site before proceeding with work
4. This drawing is to be read in conjunction with all related structural, mechanical and electrical information
5. This drawing is to be read in conjunction with all CSA drawings
6. Any discrepancies to be reported to the Architect immediately
7. All products to be fitted as per manufacturers recommendations. Notify Architect of any conflicts between manufacturers recommendations and this drawing
8. This drawing is copyrighted

A3

Rev	Date	Note
Services		
Synergy		
Structures		
Michael Alexander Consulting Engineers		
Client		
UKRD (Queens Crescent) Ltd.		
Project title		
74 Queens Crescent		
Drawing Title		
GROUND FLOOR RETAIL DOOR THRESHOLD		
Scale 1:5		
Project No.	Drawing no.	Revision
221	937	-
Status	Date of Issue	
TENDER	14.01.2015	



Clive Sall Architecture Ltd.
2 Providence Yard
Ezra Street
London E2 7RJ
Copyright © CLIVE SALL ARCHITECTURE LTD 2015