



PROPOSED GROUND FLOOR PLAN

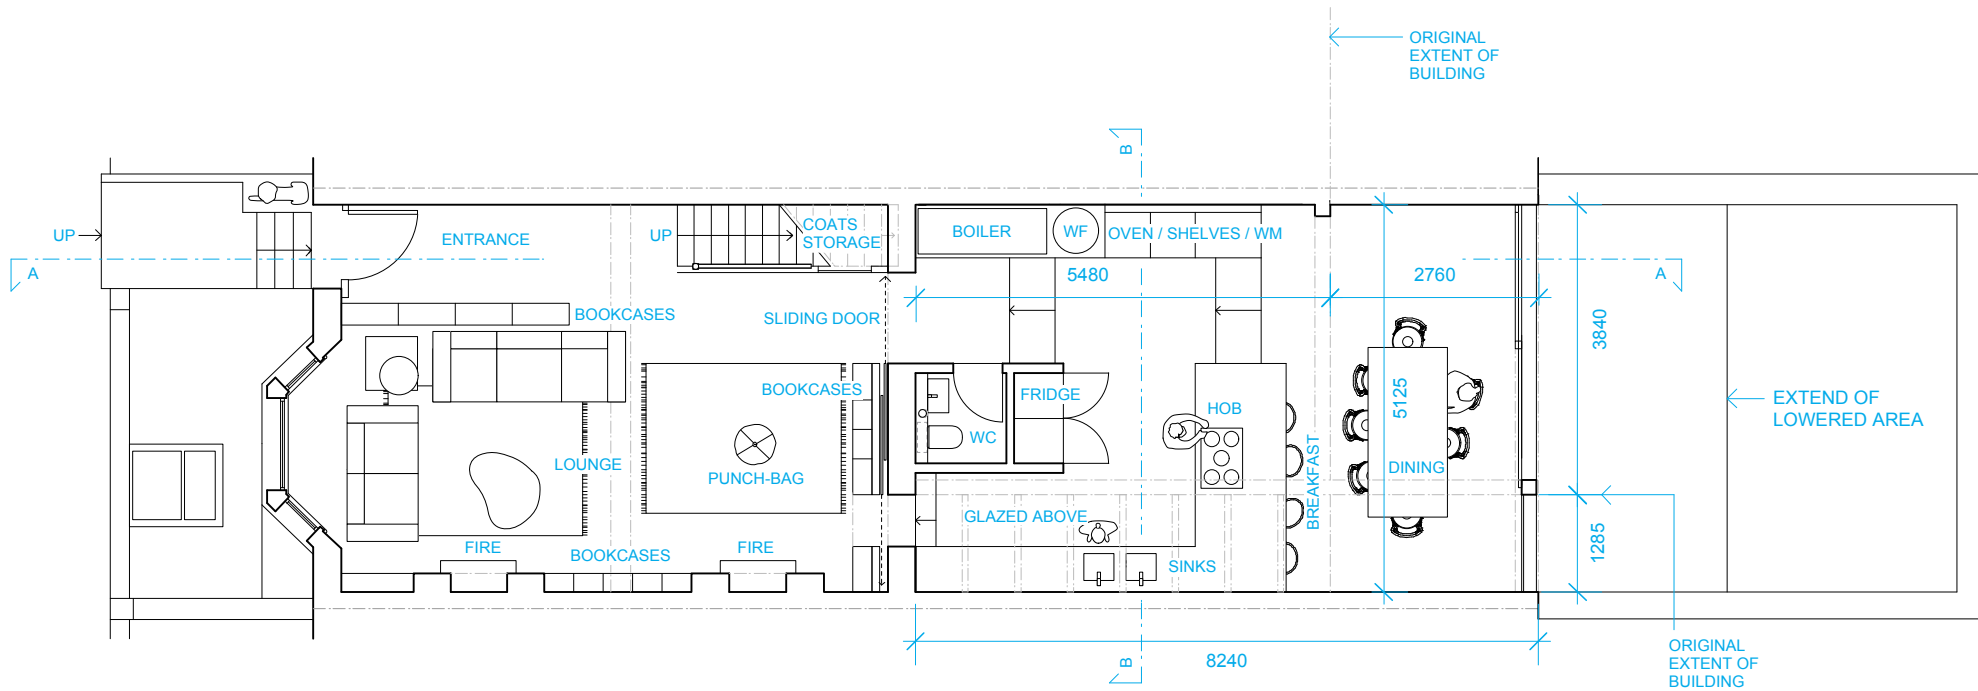

1 Proposed Ground Floor Plan
1:100

PLANNING APPLICATION

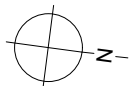

CONSTANTINE ROAD

Site Address 139 Constantine Road
London
NW3 2LR

Client Council
D. RODOLFI Camden

Structural Engineer M & E consultant
N/A N/A

Revision **PLANNING** Date of first issue **11/03/2015**

Plan Size **A4** Scale **1:100**

Drawn by **jk** Checked by **ms**

Job Number **1434** Drawing Number **221**


PROPOSED GROUND FLOOR PLAN 1:100

DO NOT SCALE from this drawing.
All DIMENSIONS are given in MM,
are INDICATIVE only
and must be CHECKED on site.
© by Michel Schranz Design &
Architecture Ltd.

Michel Schranz Design & Architecture Ltd
South Yellow Hall / Hackney Downs Studios / Amhurst Terrace
London E8 2BT www.ms-da.com /+44 20309 59795 / 96

MS- DA

PROPOSED FIRST FLOOR PLAN

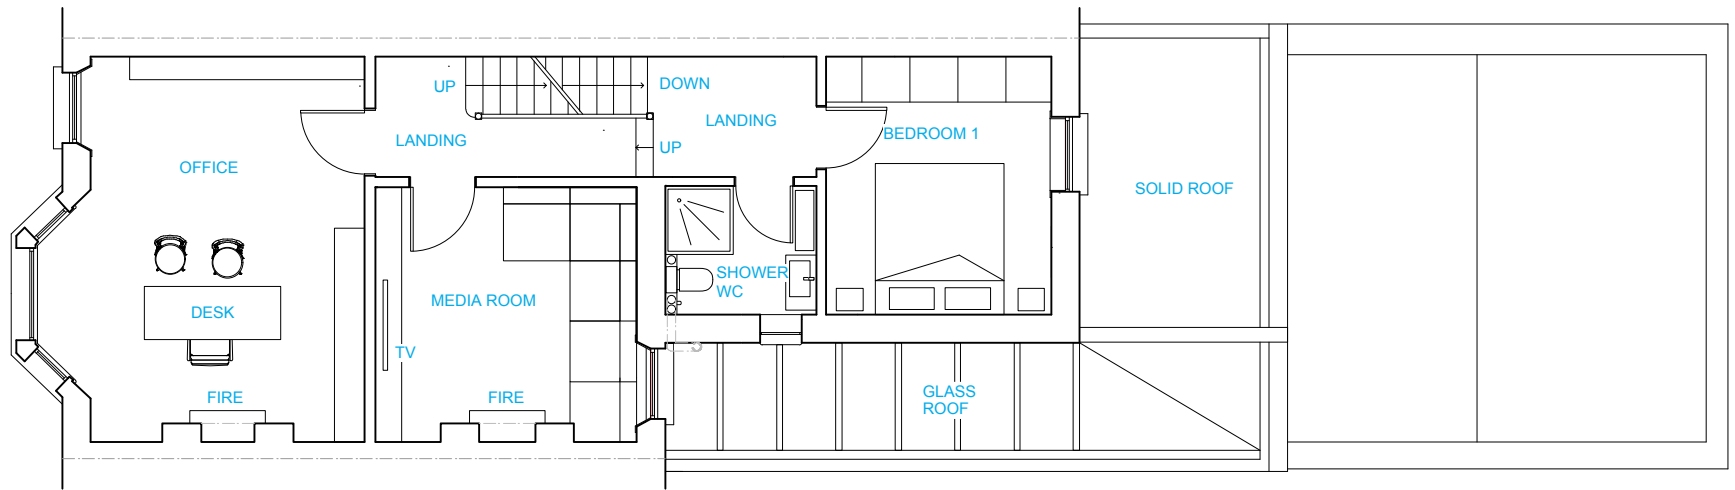

2 Proposed First Floor Plan
1:100

PLANNING APPLICATION



CONSTANTINE ROAD

Site Address	139 Constantine Road London NW3 2LR
Client	Council
D. RODOLFI	Camden
Structural Engineer	M & E consultant
N/A	N/A

Revision	Date of first issue
PLANNING	11/03/2015
Plan Size	Scale
A4	1:100
Drawn by	Checked by
jk	ms
Job Number	Drawing Number
1434	222


PROPOSED FIRST FLOOR PLAN 1:100

DO NOT SCALE from this drawing.
All DIMENSIONS are given in MM,
are INDICATIVE only
and must be CHECKED on site.
© by Michel Schranz Design &
Architecture Ltd.

MS- DA


Michel Schranz Design & Architecture Ltd
South Yellow Hall / Hackney Downs Studios / Amhurst Terrace
London E8 2BT www.ms-da.com /+44 20309 59795 / 96

PROPOSED SECOND FLOOR PLAN

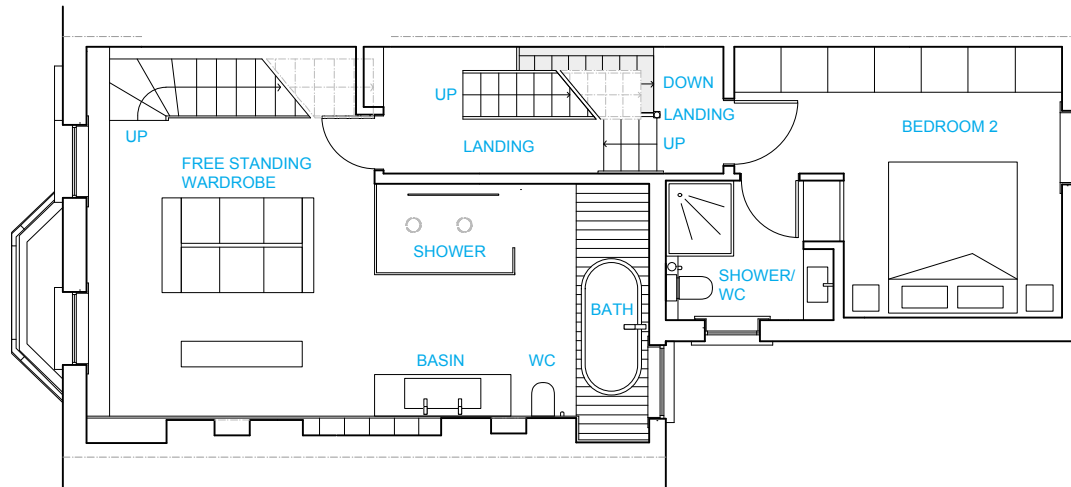

3 Proposed Third Floor Plan 1:100

PLANNING APPLICATION

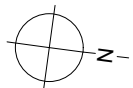

CONSTANTINE ROAD

Site Address 139 Constantine Road
London
NW3 2LR

Client Council
D. RODOLFI **Camden**

Structural Engineer M & E consultant
N/A N/A

Revision Date of first issue

PLANNING **11/03/2015**

Plan Size Scale

A4 **1:100**

Drawn by Checked by

jk **ms**

Job Number Drawing Number

1434 **223**

PROPOSED SECOND FLOOR PLAN


1:100

DO NOT SCALE from this drawing.
All DIMENSIONS are given in MM,
are INDICATIVE only
and must be CHECKED on site.
© by Michel Schranz Design &
Architecture Ltd.

**MS-
DA**


Michel Schranz Design & Architecture Ltd
South Yellow Hall / Hackney Downs Studios / Amhurst Terrace
London E8 2BT www.ms-da.com /+44 20309 59795 / 96

PROPOSED THIRD FLOOR PLAN

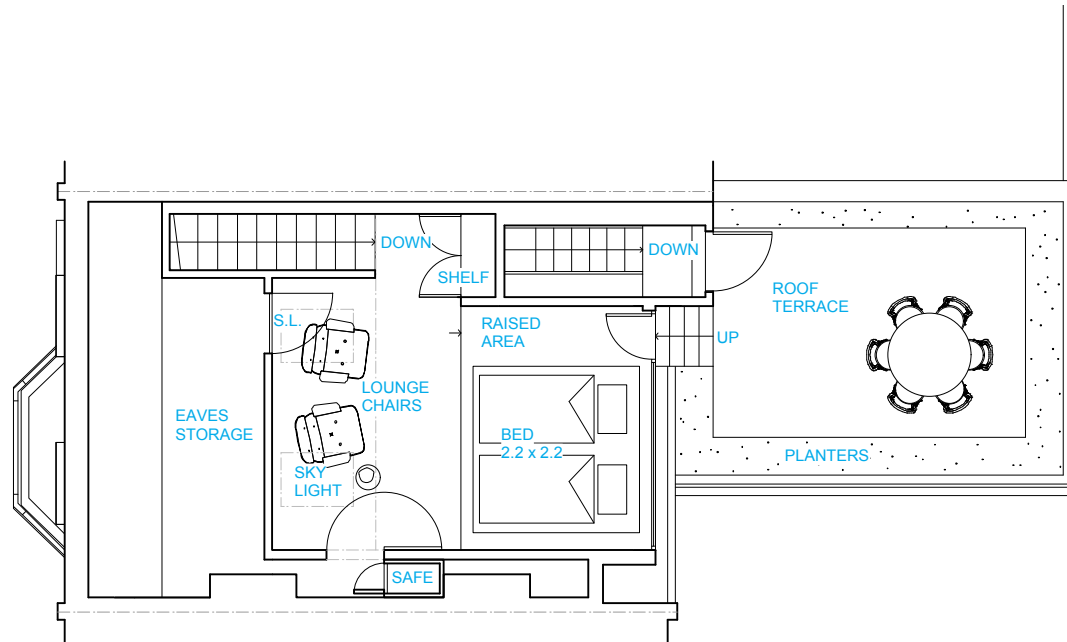

4 Proposed Third Floor Plan
1:100

PLANNING APPLICATION

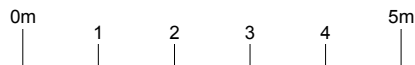

CONSTANTINE ROAD

Site Address 139 Constantine Road
London
NW3 2LR

Client Council
D. RODOLFI **Camden**

Structural Engineer M & E consultant
N/A **N/A**

Revision **PLANNING**

Date of first issue **11/03/2015**

Plan Size Scale
A4 **1:100**

Drawn by Checked by
jk **ms**

Job Number Drawing Number
1434 **224**


PROPOSED THIRD FLOOR PLAN 1:100

DO NOT SCALE from this drawing.
All DIMENSIONS are given in MM,
are INDICATIVE only
and must be CHECKED on site.
© by Michel Schranz Design &
Architecture Ltd.

MS- DA


Michel Schranz Design & Architecture Ltd
South Yellow Hall / Hackney Downs Studios / Amhurst Terrace
London E8 2BT www.ms-da.com /+44 20309 59795 / 96

PROPOSED TOP VIEW

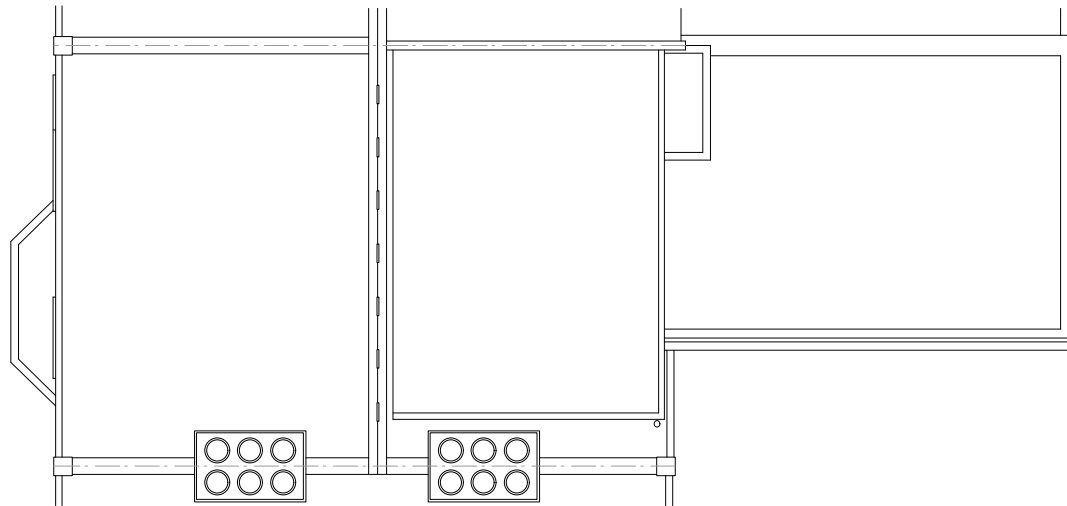

5 Proposed Roof Top View
1:100

PLANNING APPLICATION

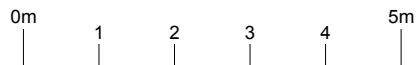

CONSTANTINE ROAD

Site Address 139 Constantine Road
London
NW3 2LR

Client Council
D. RODOLFI **Camden**

Structural Engineer M & E consultant
N/A **N/A**

Revision **PLANNING**

Date of first issue **11/03/2015**

Plan Size **A4**

Scale **1:100**

Drawn by **jk**

Checked by **ms**

Job Number **1434**

Drawing Number **225**

PROPOSED TOP VIEW 1:100

DO NOT SCALE from this drawing.
All DIMENSIONS are given in MM,
are INDICATIVE only
and must be CHECKED on site.
© by Michel Schranz Design &
Architecture Ltd.

**MS-
DA**

Michel Schranz Design & Architecture Ltd
South Yellow Hall / Hackney Downs Studios / Amhurst Terrace
London E8 2BT www.ms-da.com /+44 20309 59795 / 96

**PROPOSED
FRONT & REAR
ELEVATION**




6 Proposed Front Elevation
1:100



7 Proposed Rear Elevation
1:100

PLANNING APPLICATION

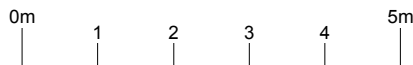

CONSTANTINE ROAD

Site Address	139 Constantine Road London NW3 2LR
Client	Council
D. RODOLFI	Camden
Structural Engineer	M & E consultant
N/A	N/A

Revision	Date of first issue
PLANNING	11/03/2015
Plan Size	Scale
A4	1:100
Drawn by	Checked by
jk	ms
Job Number	Drawing Number
1434	226


**PROPOSED FRONT & REAR ELEVATION
1:100**

DO NOT SCALE from this drawing.
All DIMENSIONS are given in MM,
are INDICATIVE only
and must be CHECKED on site.
© by Michel Schranz Design &
Architecture Ltd.

**MS-
DA**

Michel Schranz Design & Architecture Ltd
South Yellow Hall / Hackney Downs Studios / Amhurst Terrace
London E8 2BT www.ms-da.com /+44 20309 59795 / 96

PROPOSED SIDE ELEVATION

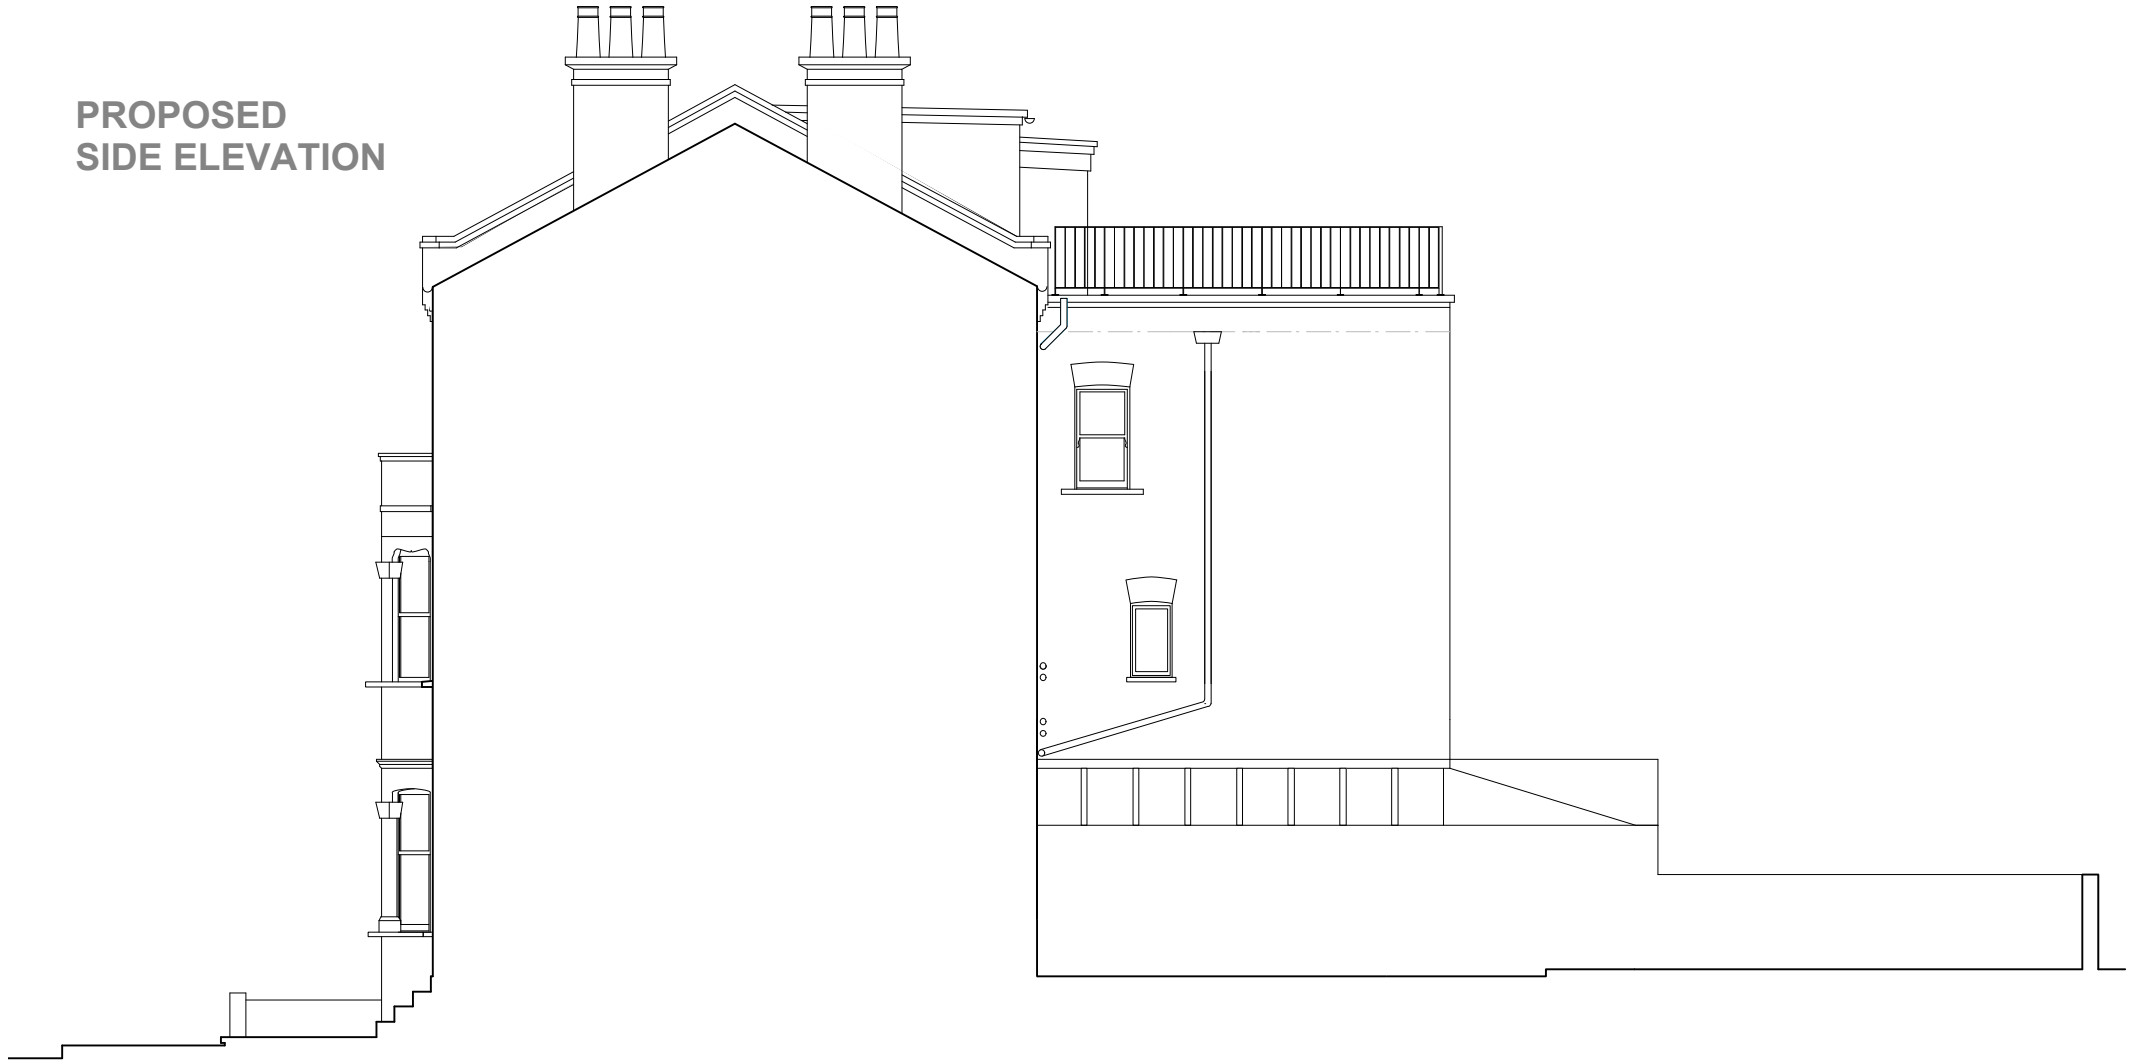


8

Proposed Side Elevation

1:100

PLANNING APPLICATION

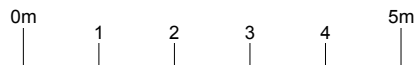

CONSTANTINE ROAD

Site Address 139 Constantine Road
London
NW3 2LR

Client Council

D. RODOLFI **Camden**

Structural Engineer M & E consultant

N/A N/A

Revision **PLANNING**

Date of first issue **11/03/2015**

Plan Size **A4**

Scale **1:100**

Drawn by **jk**

Checked by **ms**

Job Number **1434**

Drawing Number **227**


PROPOSED SIDE ELEVATION 1:100

DO NOT SCALE from this drawing.
All DIMENSIONS are given in MM,
are INDICATIVE only
and must be CHECKED on site.
© by Michel Schranz Design &
Architecture Ltd.

MS- DA

Michel Schranz Design & Architecture Ltd
South Yellow Hall / Hackney Downs Studios / Amhurst Terrace
London E8 2BT www.ms-da.com /+44 20309 59795 / 96

PROPOSED SECTION A

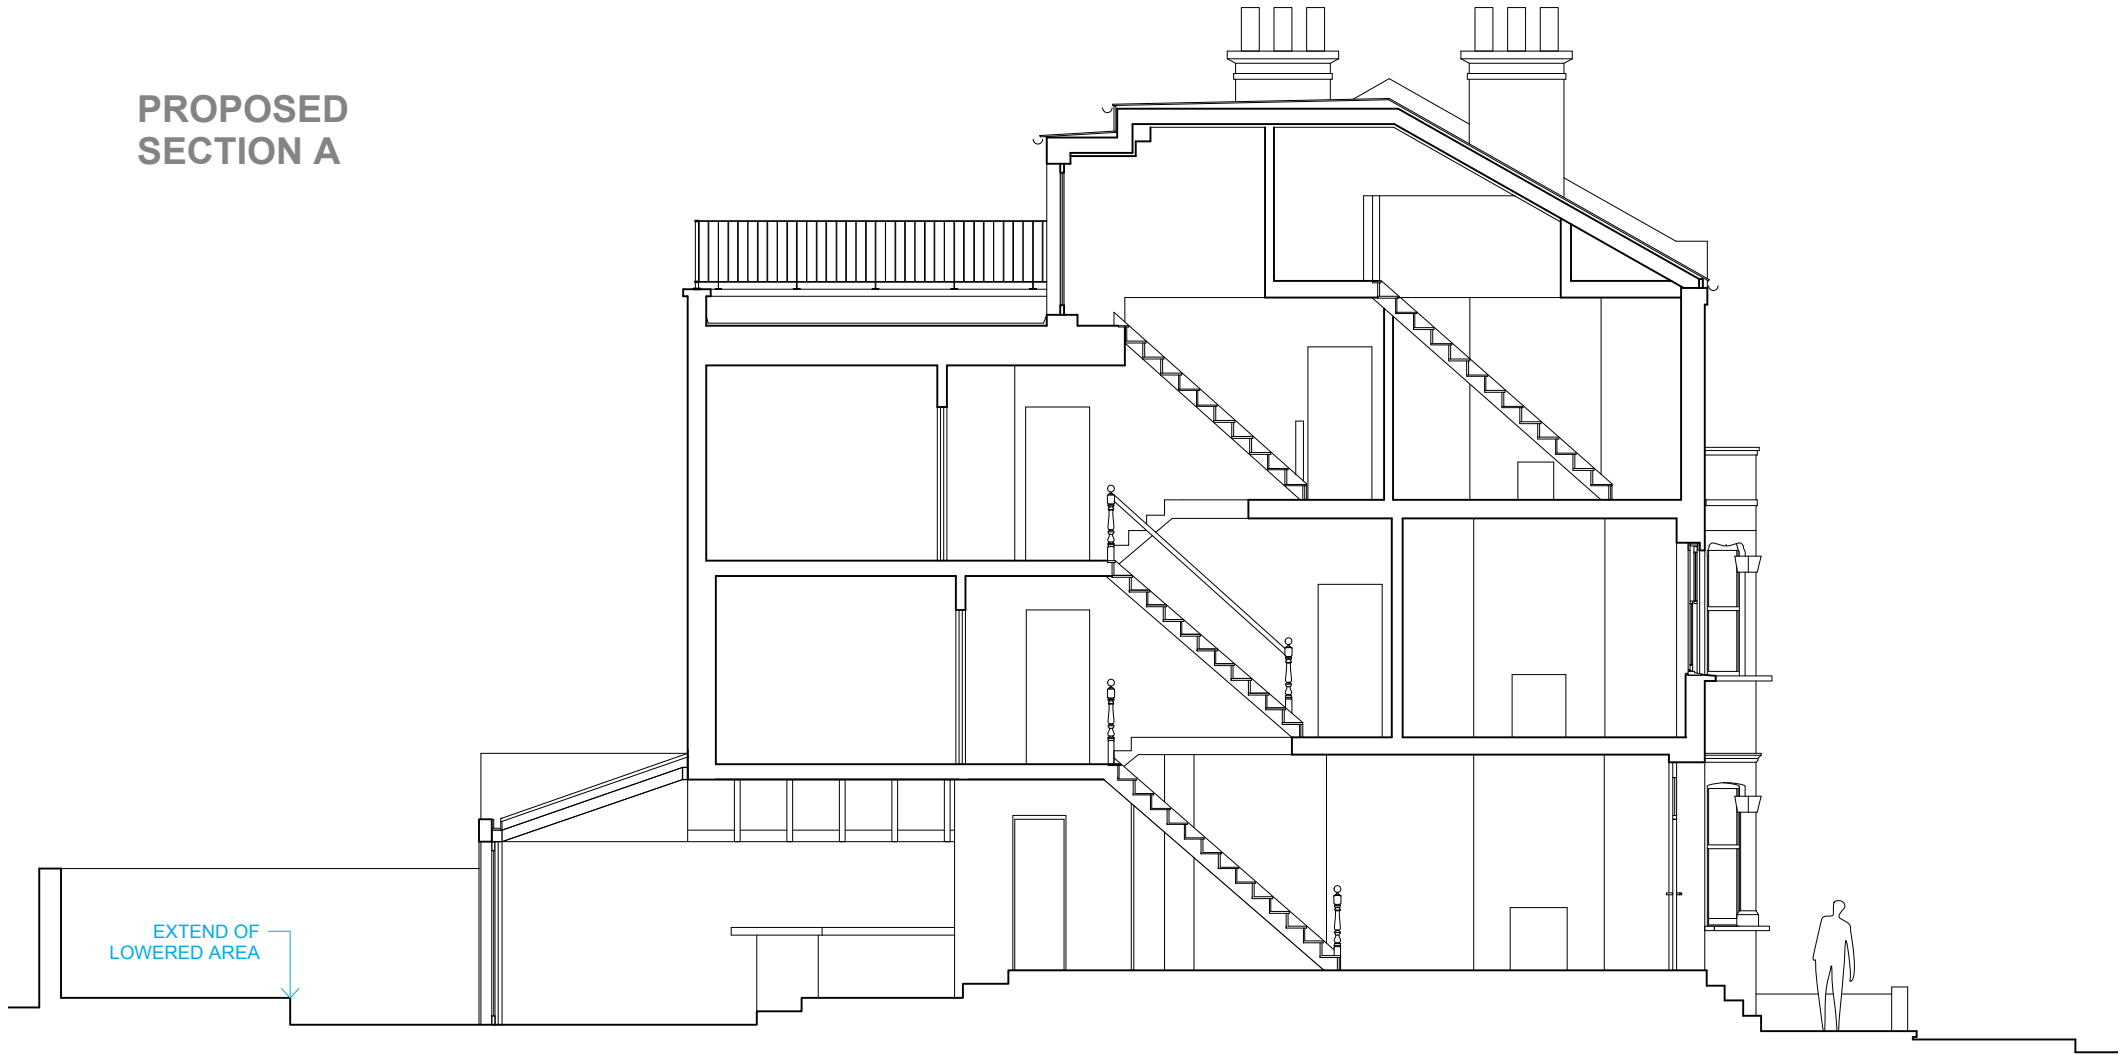

A Proposed Section
1:100

PLANNING APPLICATION



Site Address	139 Constantine Road London NW3 2LR
Client	Council
D. RODOLFI	Camden
Structural Engineer	M & E consultant
N/A	N/A

PLANNING	11/03/2015
Plan Size	Scale
A4	1:100
Drawn by	Checked by
jk	ms
Job Number	Drawing Number
1434	228

PROPOSED SECTION A 1:100

DO NOT SCALE from this drawing.
All DIMENSIONS are given in MM,
are INDICATIVE only
and must be CHECKED on site.
© by Michel Schranz Design &
Architecture Ltd.

MS- DA

Michel Schranz Design & Architecture Ltd
South Yellow Hall / Hackney Downs Studios / Amhurst Terrace
London E8 2BT www.ms-da.com /+44 20309 59795 / 96

PROPOSED SECTION B



B Proposed Section
1:100

PLANNING APPLICATION



Site Address	139 Constantine Road London NW3 2LR
Client	Council
D. RODOLFI	Camden
Structural Engineer	M & E consultant
N/A	N/A

Revision	Date of first issue
PLANNING	11/03/2015
Plan Size	Scale
A4	1:100
Drawn by	Checked by
jk	ms
Job Number	Drawing Number
1434	229

PROPOSED SECTION B
1:100

DO NOT SCALE from this drawing.
All DIMENSIONS are given in MM,
are INDICATIVE only
and must be CHECKED on site.
© by Michel Schranz Design &
Architecture Ltd.

**MS-
DA**

Michel Schranz Design & Architecture Ltd
South Yellow Hall / Hackney Downs Studios / Amhurst Terrace
London E8 2BT www.ms-da.com /+44 20309 59795 / 96