


EXISTING GROUND FLOOR PLAN

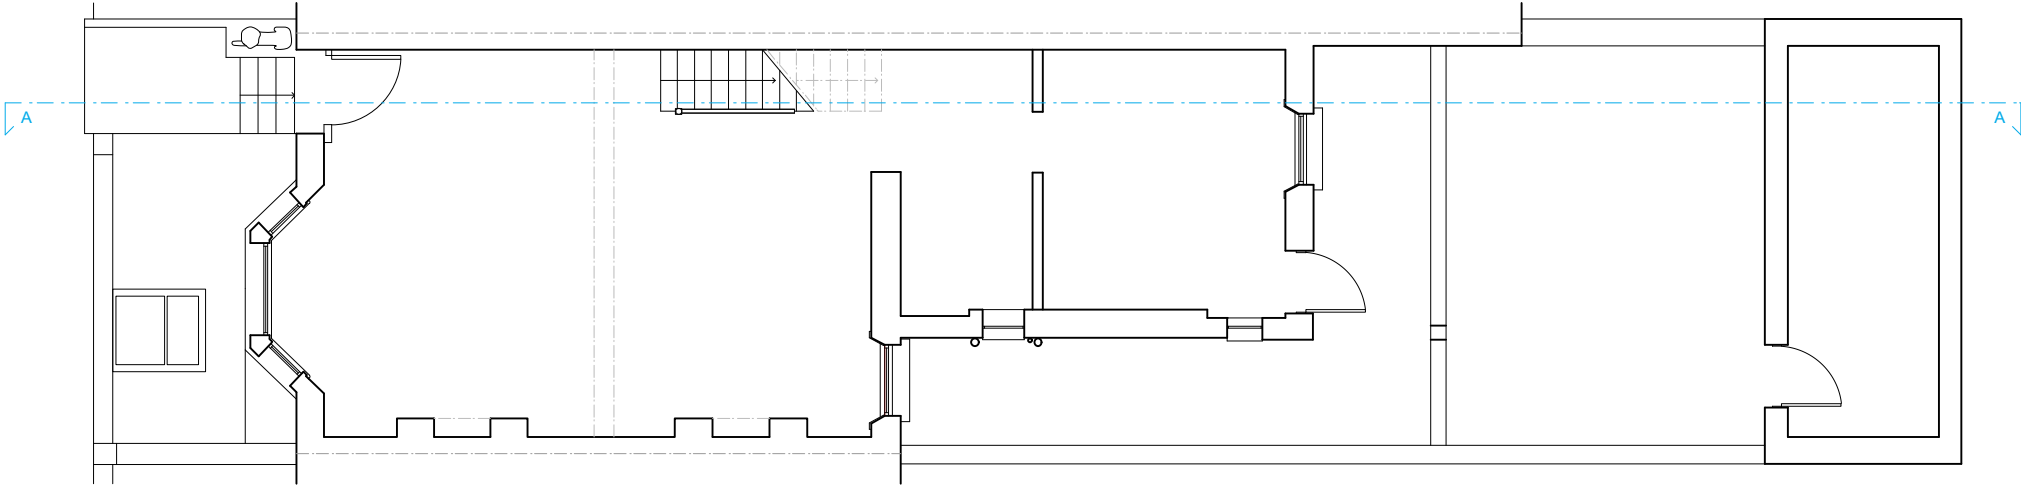

1 Existing Ground Floor Plan
1:100

PLANNING APPLICATION

CONSTANTINE ROAD

Site Address 139 Constantine Road
London
NW3 2LR

Client Council
D. RODOLFI Camden

Structural Engineer M & E consultant
N/A **N/A**

Revision **PLANNING** Date of first issue **11/03/2015**


Plan Size **A4** Scale **1:100**

Drawn by **jk** Checked by **ms**

Job Number **1434** Drawing Number **121**

GROUND FLOOR PLAN 1:100


DO NOT SCALE from this drawing.
All DIMENSIONS are given in MM,
are INDICATIVE only
and must be CHECKED on site.
© by Michel Schranz Design &
Architecture Ltd.

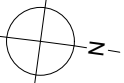

**MS-
DA**


Michel Schranz Design & Architecture Ltd
South Yellow Hall / Hackney Downs Studios / Amhurst Terrace
London E8 2BT www.ms-da.com /+44 20309 59795 / 96

EXISTING FIRST FLOOR PLAN

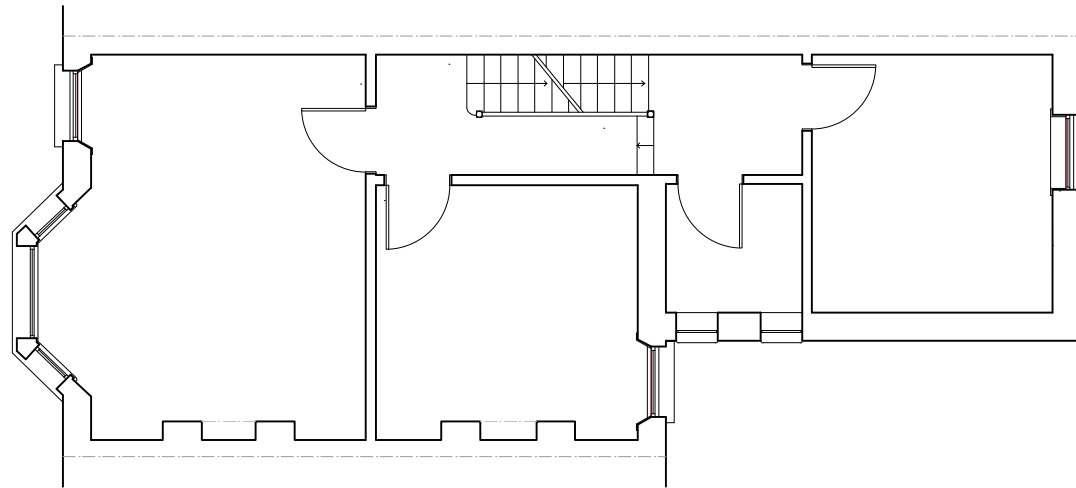

2 Existing First Floor Plan
1:100

PLANNING APPLICATION

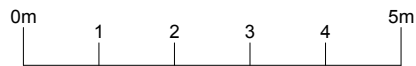

CONSTANTINE ROAD

Site Address 139 Constantine Road
London
NW3 2LR

Client Council
D. RODOLFI **Camden**

Structural Engineer M & E consultant
N/A **N/A**

Revision	Date of first issue
PLANNING	11/03/2015
Plan Size	Scale
A4	1:100
Drawn by	Checked by
jk	ms
Job Number	Drawing Number
1434	122


FIRST FLOOR PLAN 1:100

DO NOT SCALE from this drawing.
All DIMENSIONS are given in MM,
are INDICATIVE only
and must be CHECKED on site.
© by Michel Schranz Design &
Architecture Ltd.

MS- DA


Michel Schranz Design & Architecture Ltd
South Yellow Hall / Hackney Downs Studios / Amhurst Terrace
London E8 2BT www.ms-da.com /+44 20309 59795 / 96

EXISTING SECOND FLOOR PLAN

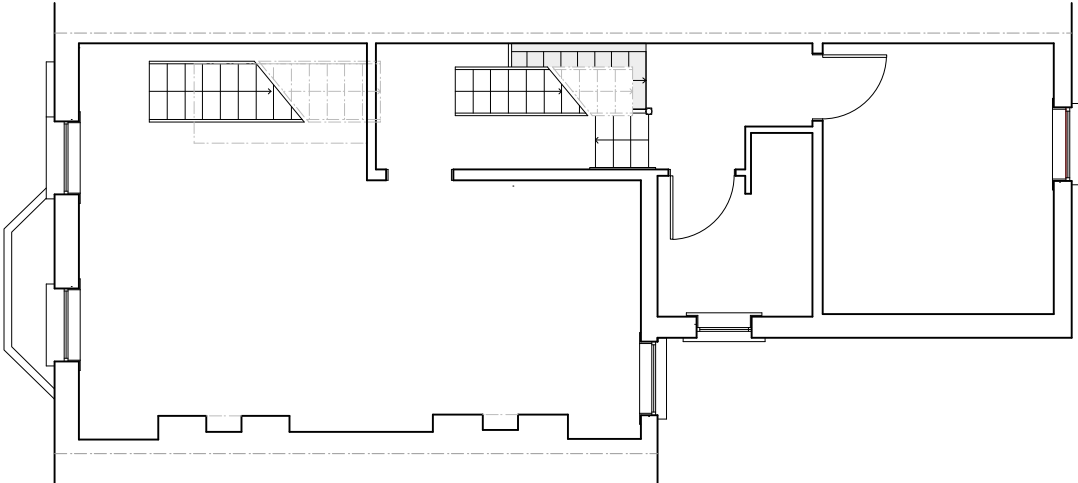

3 Existing Second Floor Plan
1:100

PLANNING APPLICATION

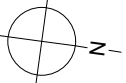

CONSTANTINE ROAD

Site Address 139 Constantine Road
London
NW3 2LR

Client Council
D. RODOLFI Camden

Structural Engineer M & E consultant
N/A N/A

Revision	Date of first issue
PLANNING	11/03/2015
Plan Size	Scale
A4	1:100
Drawn by	Checked by
jk	ms
Job Number	Drawing Number
1434	123


SECOND FLOOR PLAN 1:100

DO NOT SCALE from this drawing.
All DIMENSIONS are given in MM,
are INDICATIVE only
and must be CHECKED on site.
© by Michel Schranz Design &
Architecture Ltd.



Michel Schranz Design & Architecture Ltd
South Yellow Hall / Hackney Downs Studios / Amhurst Terrace
London E8 2BT www.ms-da.com /+44 20309 59795 / 96

EXISTING THIRD FLOOR PLAN

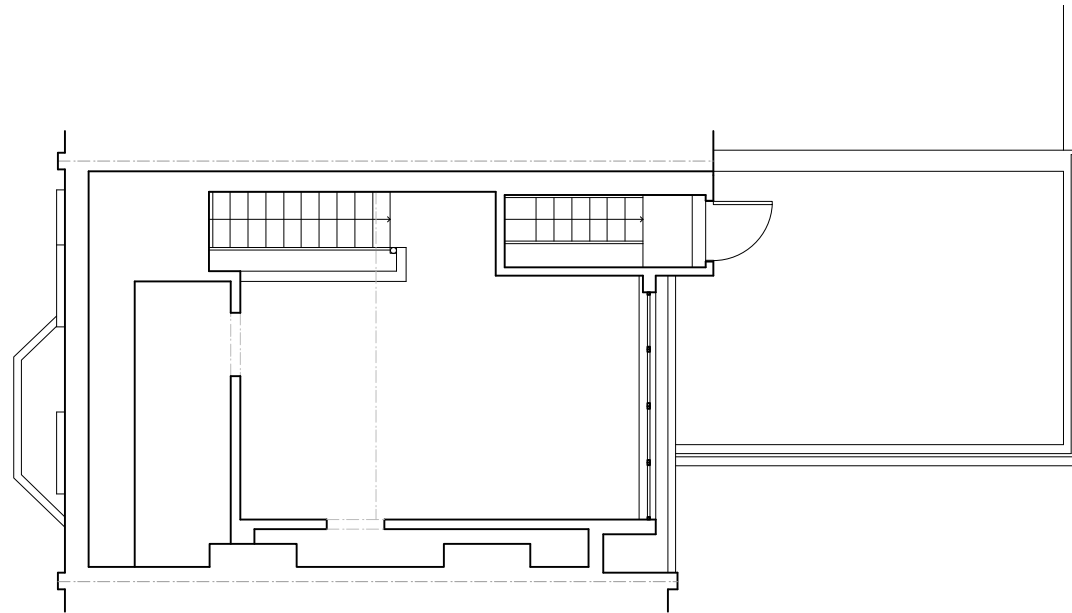

4 Existing Third Floor Plan
1:100

PLANNING APPLICATION



CONSTANTINE ROAD

Site Address 139 Constantine Road
London
NW3 2LR

Client Council
D. RODOLFI Camden

Structural Engineer M & E consultant
N/A N/A

Revision	Date of first issue
PLANNING	11/03/2015
Plan Size	Scale
A4	1:100
Drawn by	Checked by
jk	ms
Job Number	Drawing Number
1434	124


THIRD FLOOR PLAN 1:100

DO NOT SCALE from this drawing.
All DIMENSIONS are given in MM,
are INDICATIVE only
and must be CHECKED on site.
© by Michel Schranz Design &
Architecture Ltd.




Michel Schranz Design & Architecture Ltd
South Yellow Hall / Hackney Downs Studios / Amhurst Terrace
London E8 2BT www.ms-da.com /+44 20309 59795 / 96

EXISTING TOP VIEW

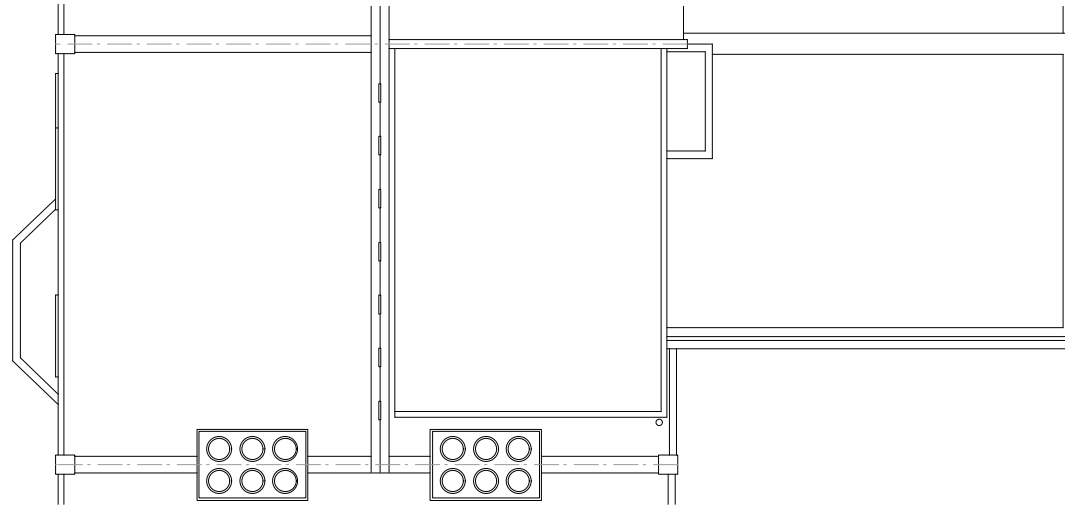

5 Existing Roof Top View
1:100

PLANNING APPLICATION

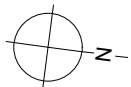

CONSTANTINE ROAD

Site Address 139 Constantine Road
London
NW3 2LR

Client Council
D. RODOLFI Camden

Structural Engineer M & E consultant
N/A N/A

Revision **PLANNING** Date of first issue **11/03/2015**

Plan Size **A4** Scale **1:100**

Drawn by **jk** Checked by **ms**

Job Number **1434** Drawing Number **125**

TOP VIEW 1:100

DO NOT SCALE from this drawing.
All DIMENSIONS are given in MM,
are INDICATIVE only
and must be CHECKED on site.
© by Michel Schranz Design &
Architecture Ltd.

MS- DA

Michel Schranz Design & Architecture Ltd
South Yellow Hall / Hackney Downs Studios / Amhurst Terrace
London E8 2BT www.ms-da.com /+44 20309 59795 / 96

EXISTING FRONT & REAR ELEVATION



6 Existing Front Elevation
1:100



7 Existing Rear Elevation
1:100

PLANNING APPLICATION



CONSTANTINE ROAD

Site Address	139 Constantine Road London NW3 2LR
Client	Council
D. RODOLFI	Camden
Structural Engineer	M & E consultant
N/A	N/A

Revision	Date of first issue
PLANNING	11/03/2015
Plan Size	Scale
A4	1:100
Drawn by	Checked by
jk	ms
Job Number	Drawing Number
1434	126


FRONT & REAR ELEVATION 1:100

DO NOT SCALE from this drawing.
All DIMENSIONS are given in MM,
are INDICATIVE only
and must be CHECKED on site.
© by Michel Schranz Design &
Architecture Ltd.

MS- DA

Michel Schranz Design & Architecture Ltd
South Yellow Hall / Hackney Downs Studios / Amhurst Terrace
London E8 2BT www.ms-da.com /+44 20309 59795 / 96

EXISTING SIDE ELEVATION

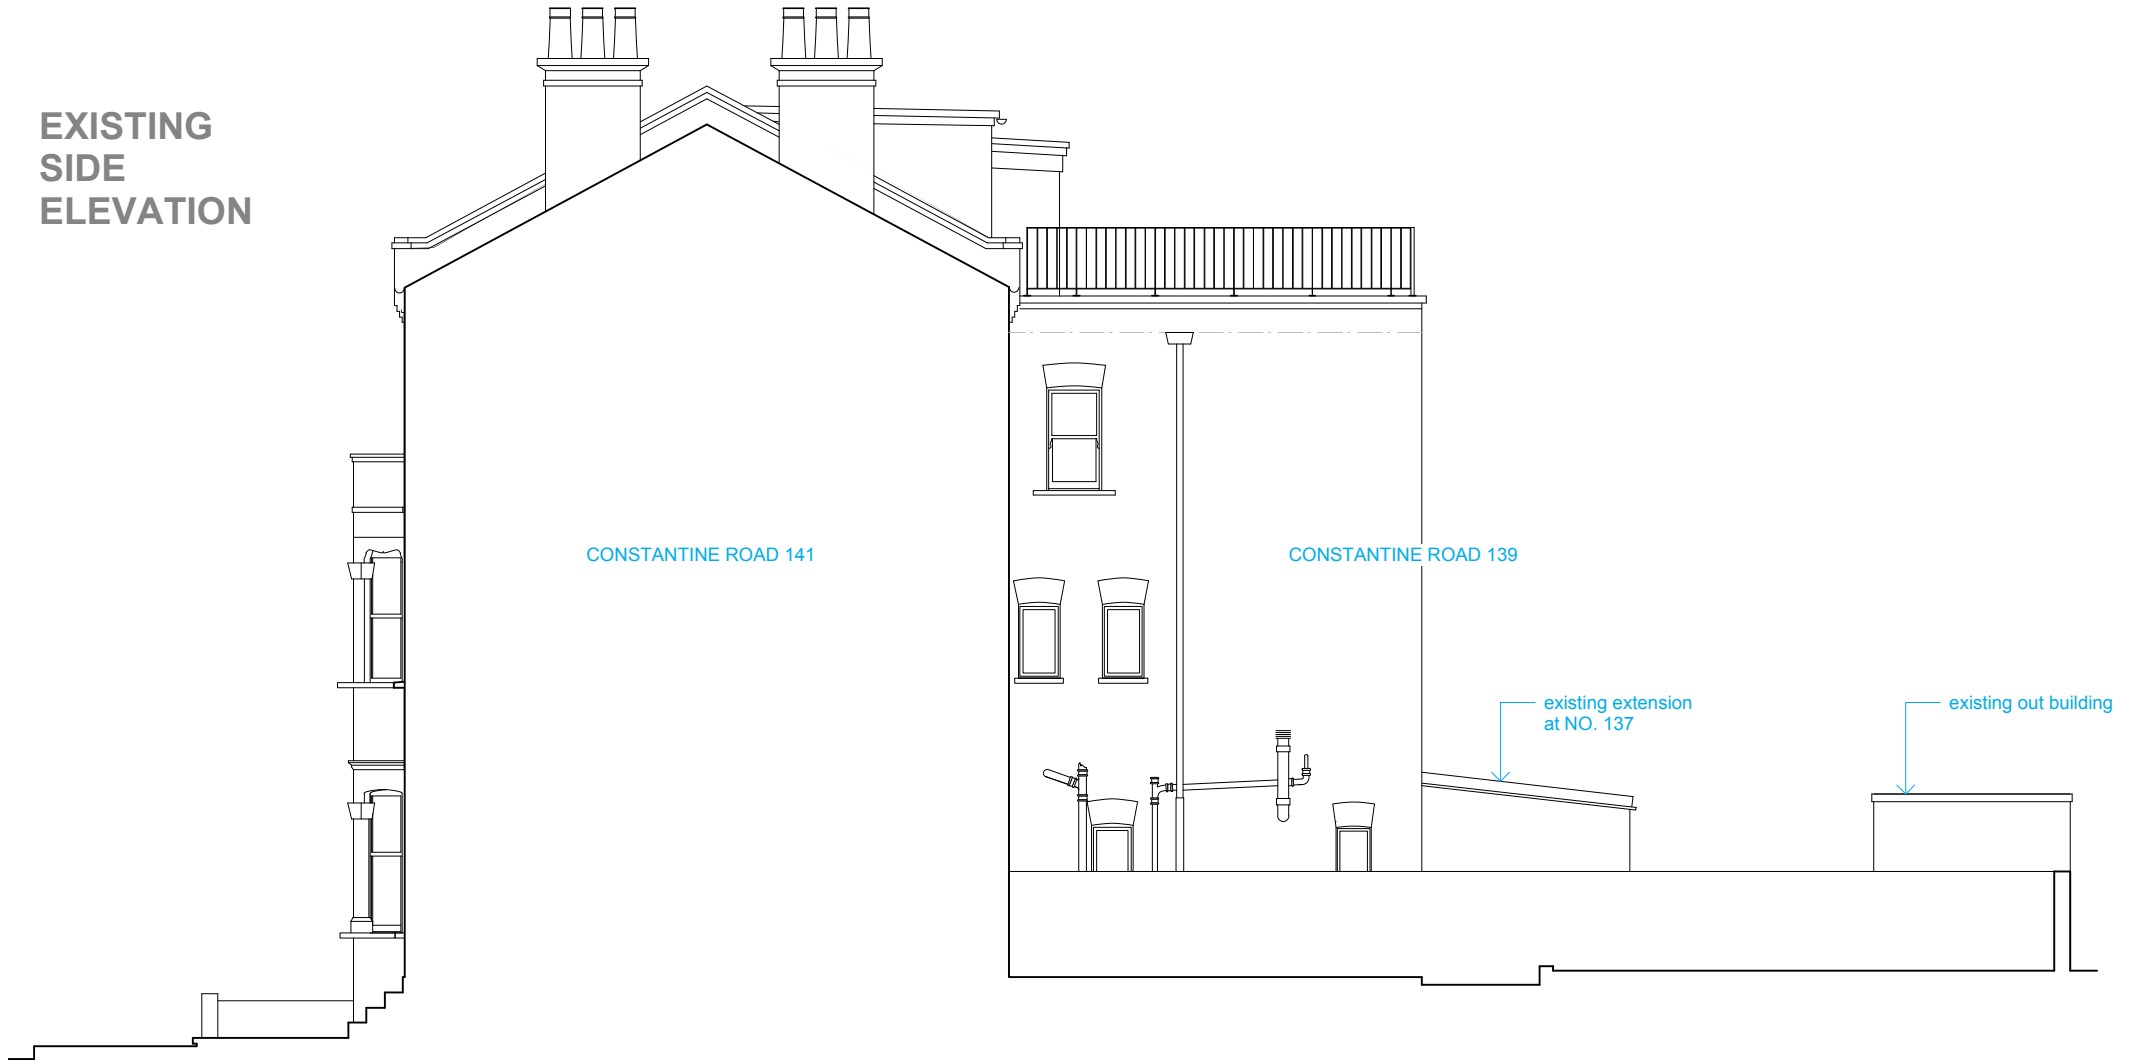

8 Existing Side Elevation 1:100

PLANNING APPLICATION



CONSTANTINE ROAD

Site Address	139 Constantine Road London NW3 2LR
Client	Council
D. RODOLFI	Camden
Structural Engineer	M & E consultant
N/A	N/A

Revision	Date of first issue
PLANNING	11/03/2015
Plan Size	Scale
A4	1:100
Drawn by	Checked by
jk	ms
Job Number	Drawing Number
1434	127

SIDE ELEVATION 1:100

DO NOT SCALE from this drawing.
All DIMENSIONS are given in MM,
are INDICATIVE only
and must be CHECKED on site.
© by Michel Schranz Design &
Architecture Ltd.

MS- DA

Michel Schranz Design & Architecture Ltd
South Yellow Hall / Hackney Downs Studios / Amhurst Terrace
London E8 2BT www.ms-da.com /+44 20309 59795 / 96

EXISTING SECTION A



A Existing Section
1:100

PLANNING APPLICATION



CONSTANTINE ROAD

Site Address 139 Constantine Road
London
NW3 2LR

Client Council
D. RODOLFI **Camden**

Structural Engineer M & E consultant
N/A **N/A**

Revision Date of first issue

PLANNING **11/03/2015**

Plan Size Scale

A4 **1:100**

Drawn by Checked by

jk **ms**

Job Number Drawing Number

1434 **128**

SECTION A

1:100

DO NOT SCALE from this drawing.
All DIMENSIONS are given in MM,
are INDICATIVE only
and must be CHECKED on site.
© by Michel Schranz Design &
Architecture Ltd.

**MS-
DA**

Michel Schranz Design & Architecture Ltd
South Yellow Hall / Hackney Downs Studios / Amhurst Terrace
London E8 2BT www.ms-da.com /+44 20309 59795 / 96