


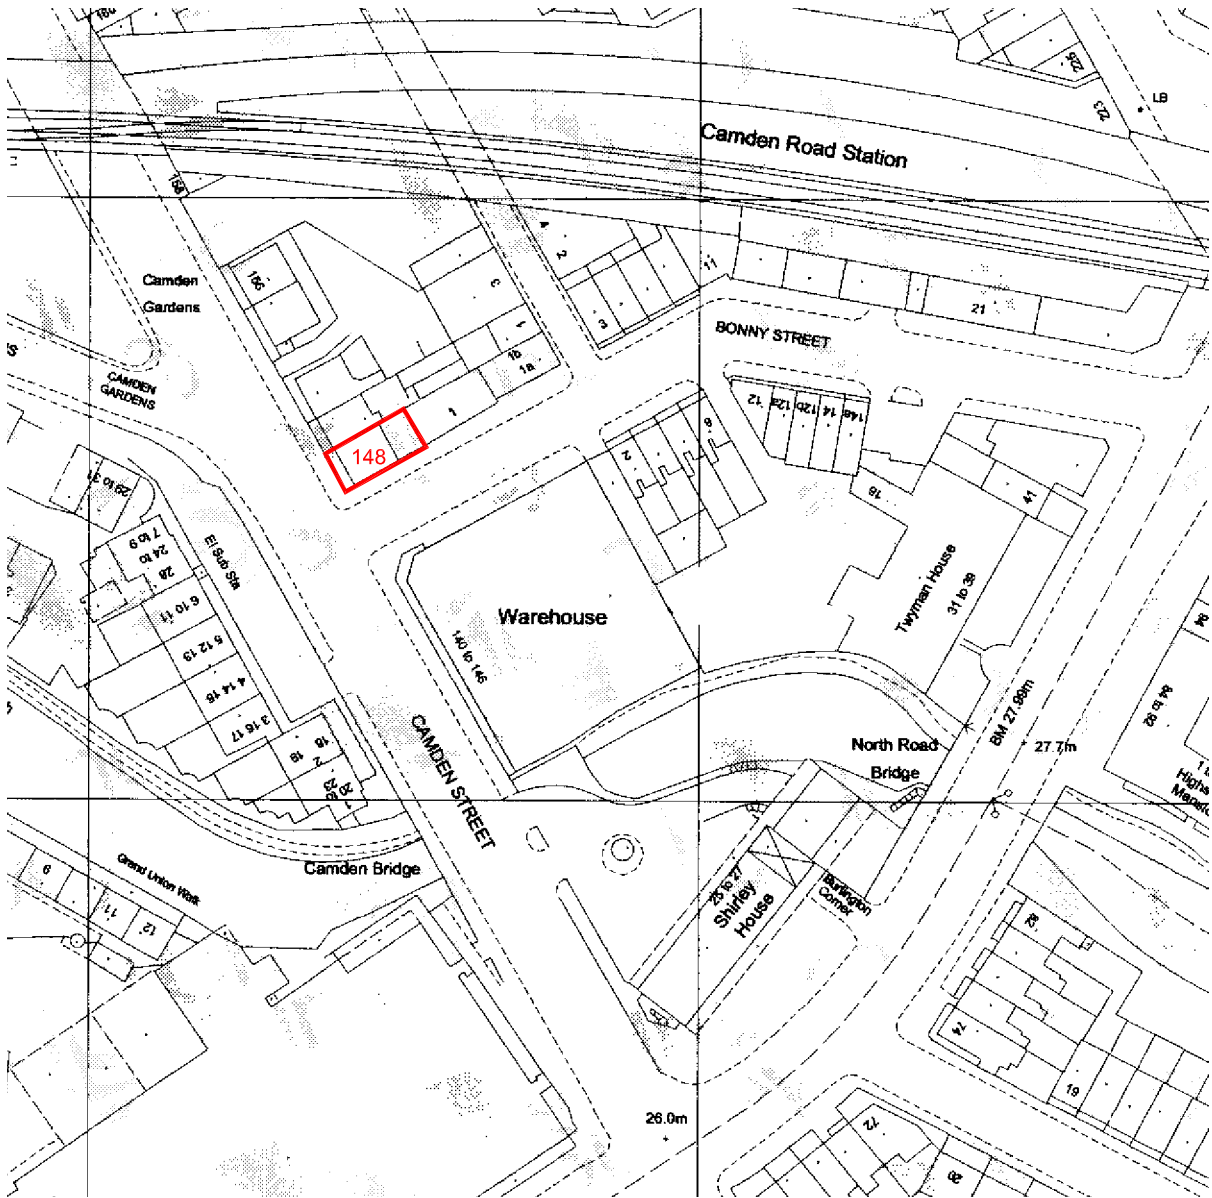

6A SITE LOCATION PLAN
SCALE 1:1250



	Client	Drawing Title Site Location Plan	Project Number 13-103		Drawing Number	
	Project Title 148 Camden Street, London, NW1 9PA		Scale 1:1250 (A3)	Sheet No.	Rev.	
			Date 30/05/13	13-103-110	A	
			Revised 13/03/15			
			Status			
			Rev Date	Description	Rev By	Ckd By
			A 11/03/15	Drawing updated	NP	SK