



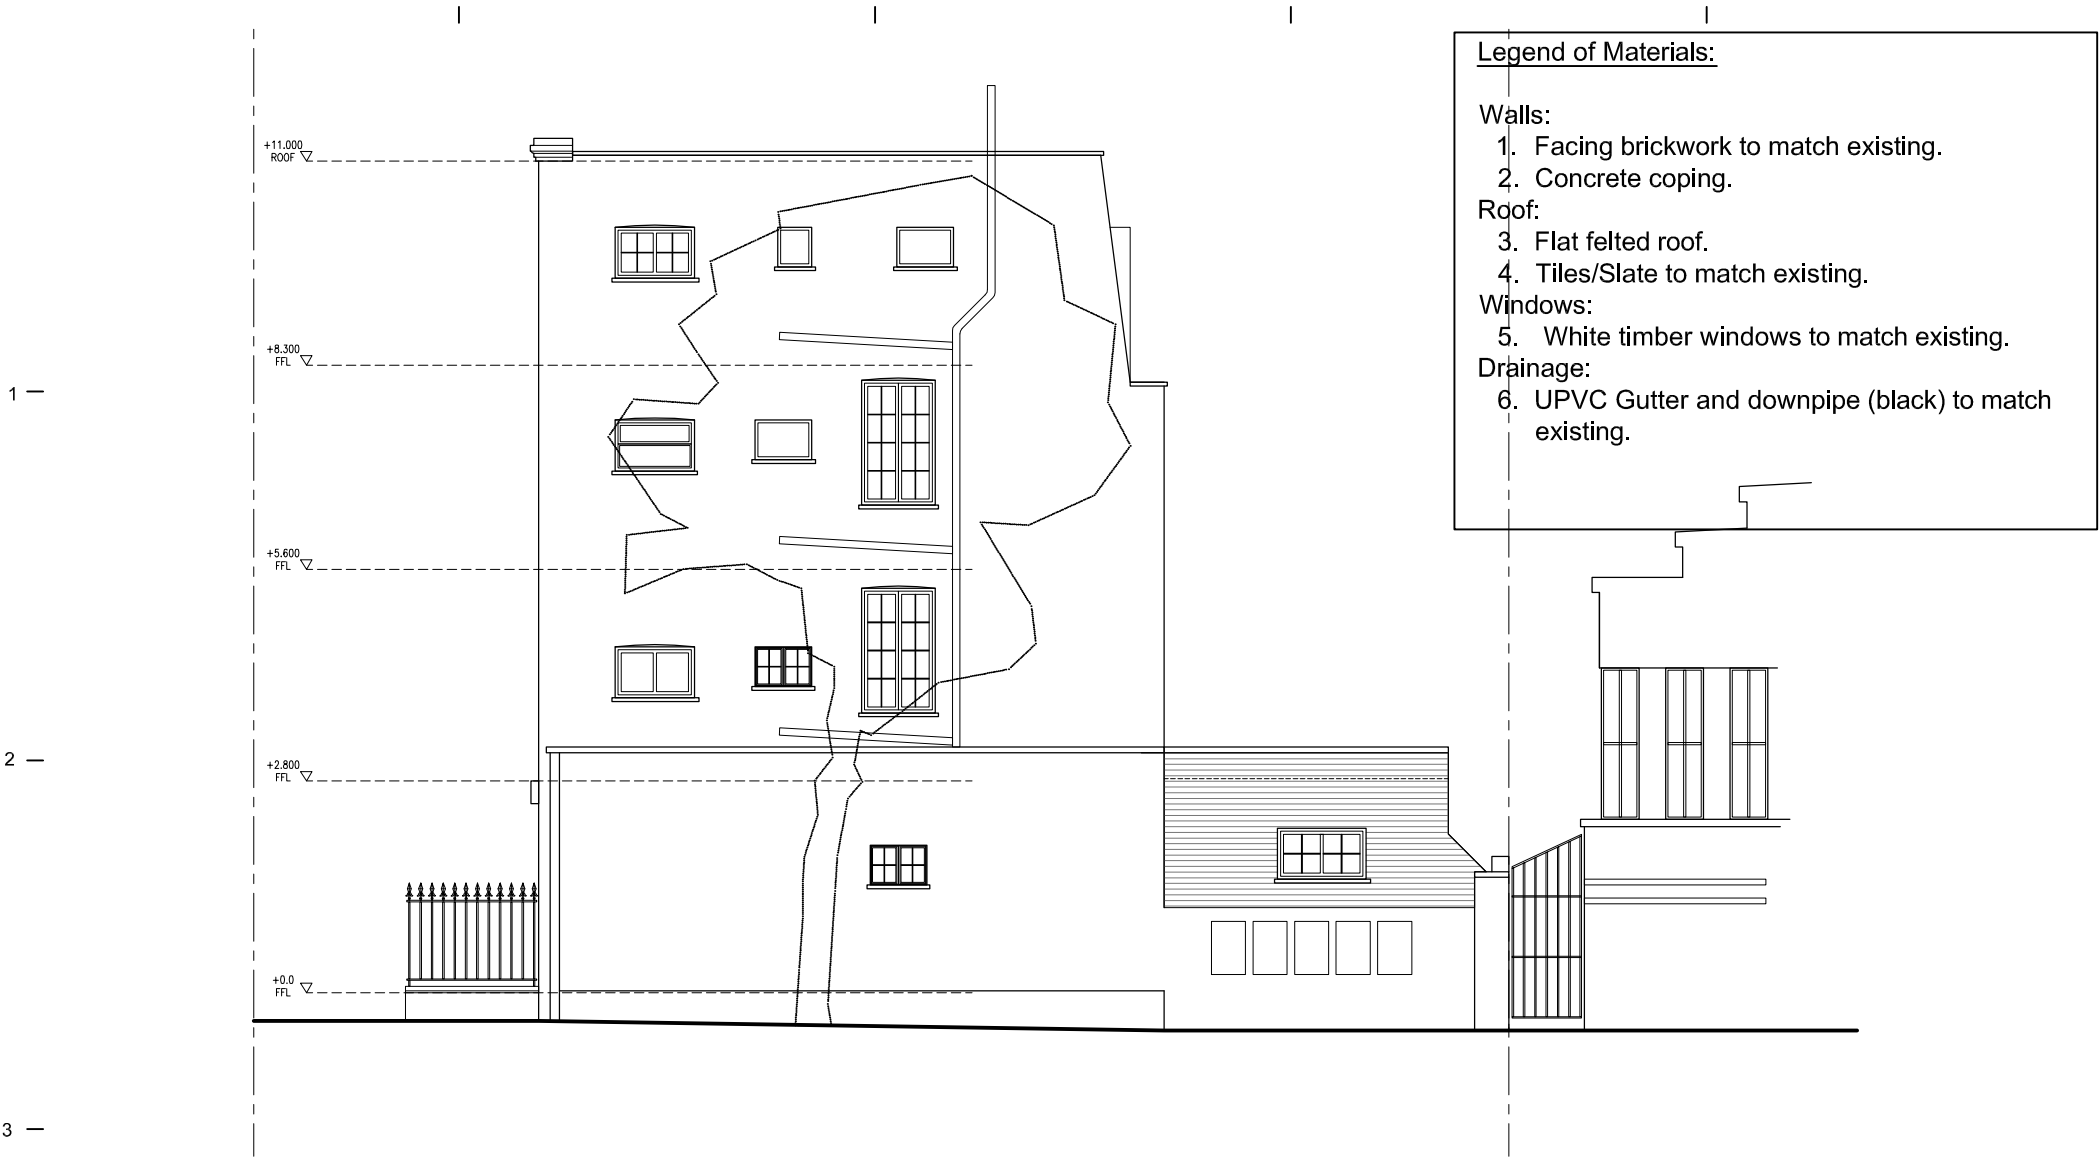


3A EXISTING SIDE ELEVATION


SCALE 1:100

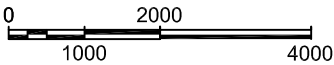

7A PROPOSED SIDE ELEVATION

SCALE 1:100

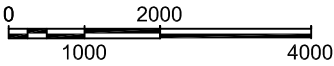

 	Client	Drawing Title Existing and Proposed Side Elevation				Project Number	13-103	Drawing Number	
	Project Title 148 Camden Street, London, NW1 9PA					Scale	1:100 (A3)	Sheet No.	13-103-107
		Date	15/05/13	Status					
		Revised	13/03/15						
		Rev	Date	Description	Rev By	Ckd By			
		A	11/03/15	Drawing updated	NP	SK			