


1 —

2 —

3 —

### 3A EXISTING REAR SECTION

SCALE 1:100

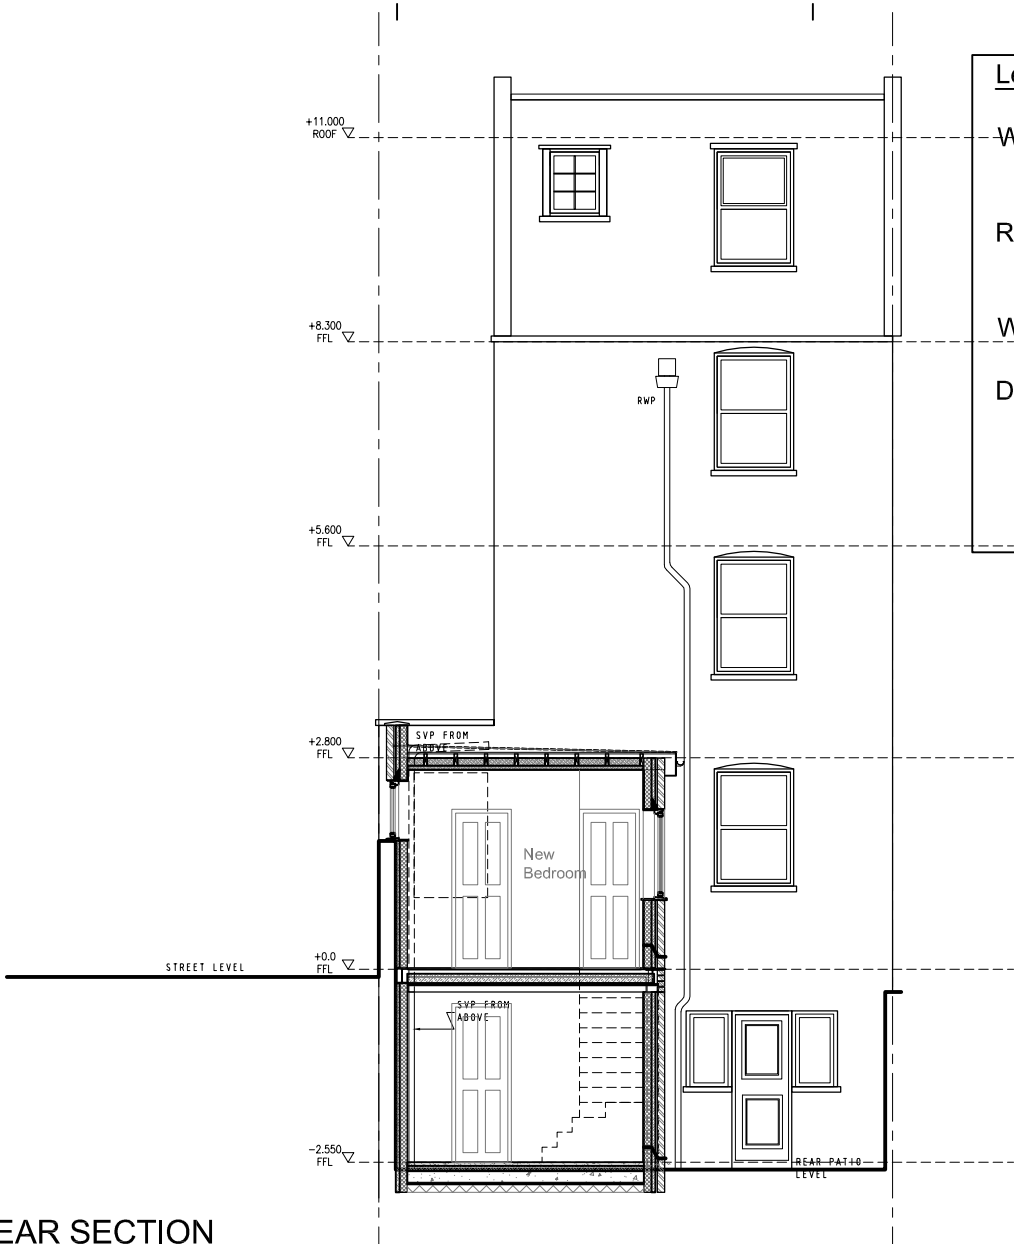


4 —

5 —

6 —

### 7A PROPOSED REAR SECTION

SCALE 1:100

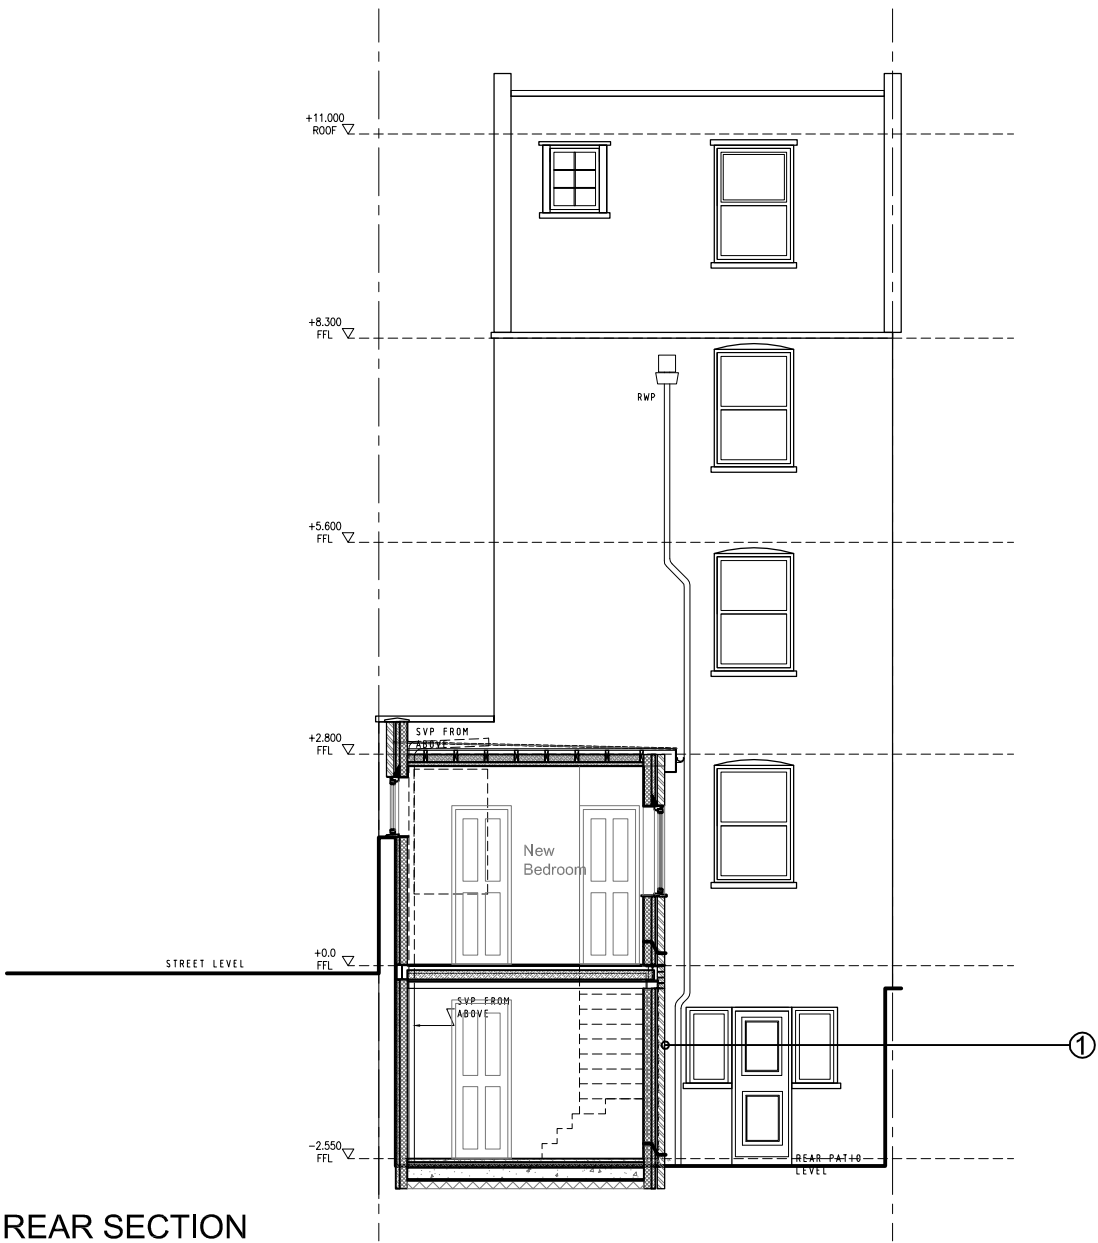

7 —

|  |                                                            |                                                            |                                |                          |                                |                  |
|--|------------------------------------------------------------|------------------------------------------------------------|--------------------------------|--------------------------|--------------------------------|------------------|
|  | Client                                                     | Drawing Title<br><b>Existing and Proposed Rear Section</b> |                                | Project Number<br>13-103 | Drawing Number                 |                  |
|  | Project Title<br><b>148 Camden Street, London, NW1 9PA</b> |                                                            |                                | Scale<br>1:100 (A3)      | Sheet No.<br><b>13-103-108</b> | Rev.<br><b>A</b> |
|  |                                                            | Rev Date<br>A 11/03/15                                     | Description<br>Drawing updated | Rev By<br>NP             | Ckd By<br>SK                   | Status<br>-      |
|  |                                                            |                                                            |                                |                          |                                |                  |