

Legend of Materials:

Walls:

1. Facing brickwork to match existing.
2. Concrete coping.

Roof:

3. Flat felted roof.
4. Tiles/Slate to match existing.

Windows:



5. White timber windows to match existing.

Drainage:

6. UPVC Gutter and downpipe (black) to match existing.


3A EXISTING SECTION A-A

SCALE 1:100

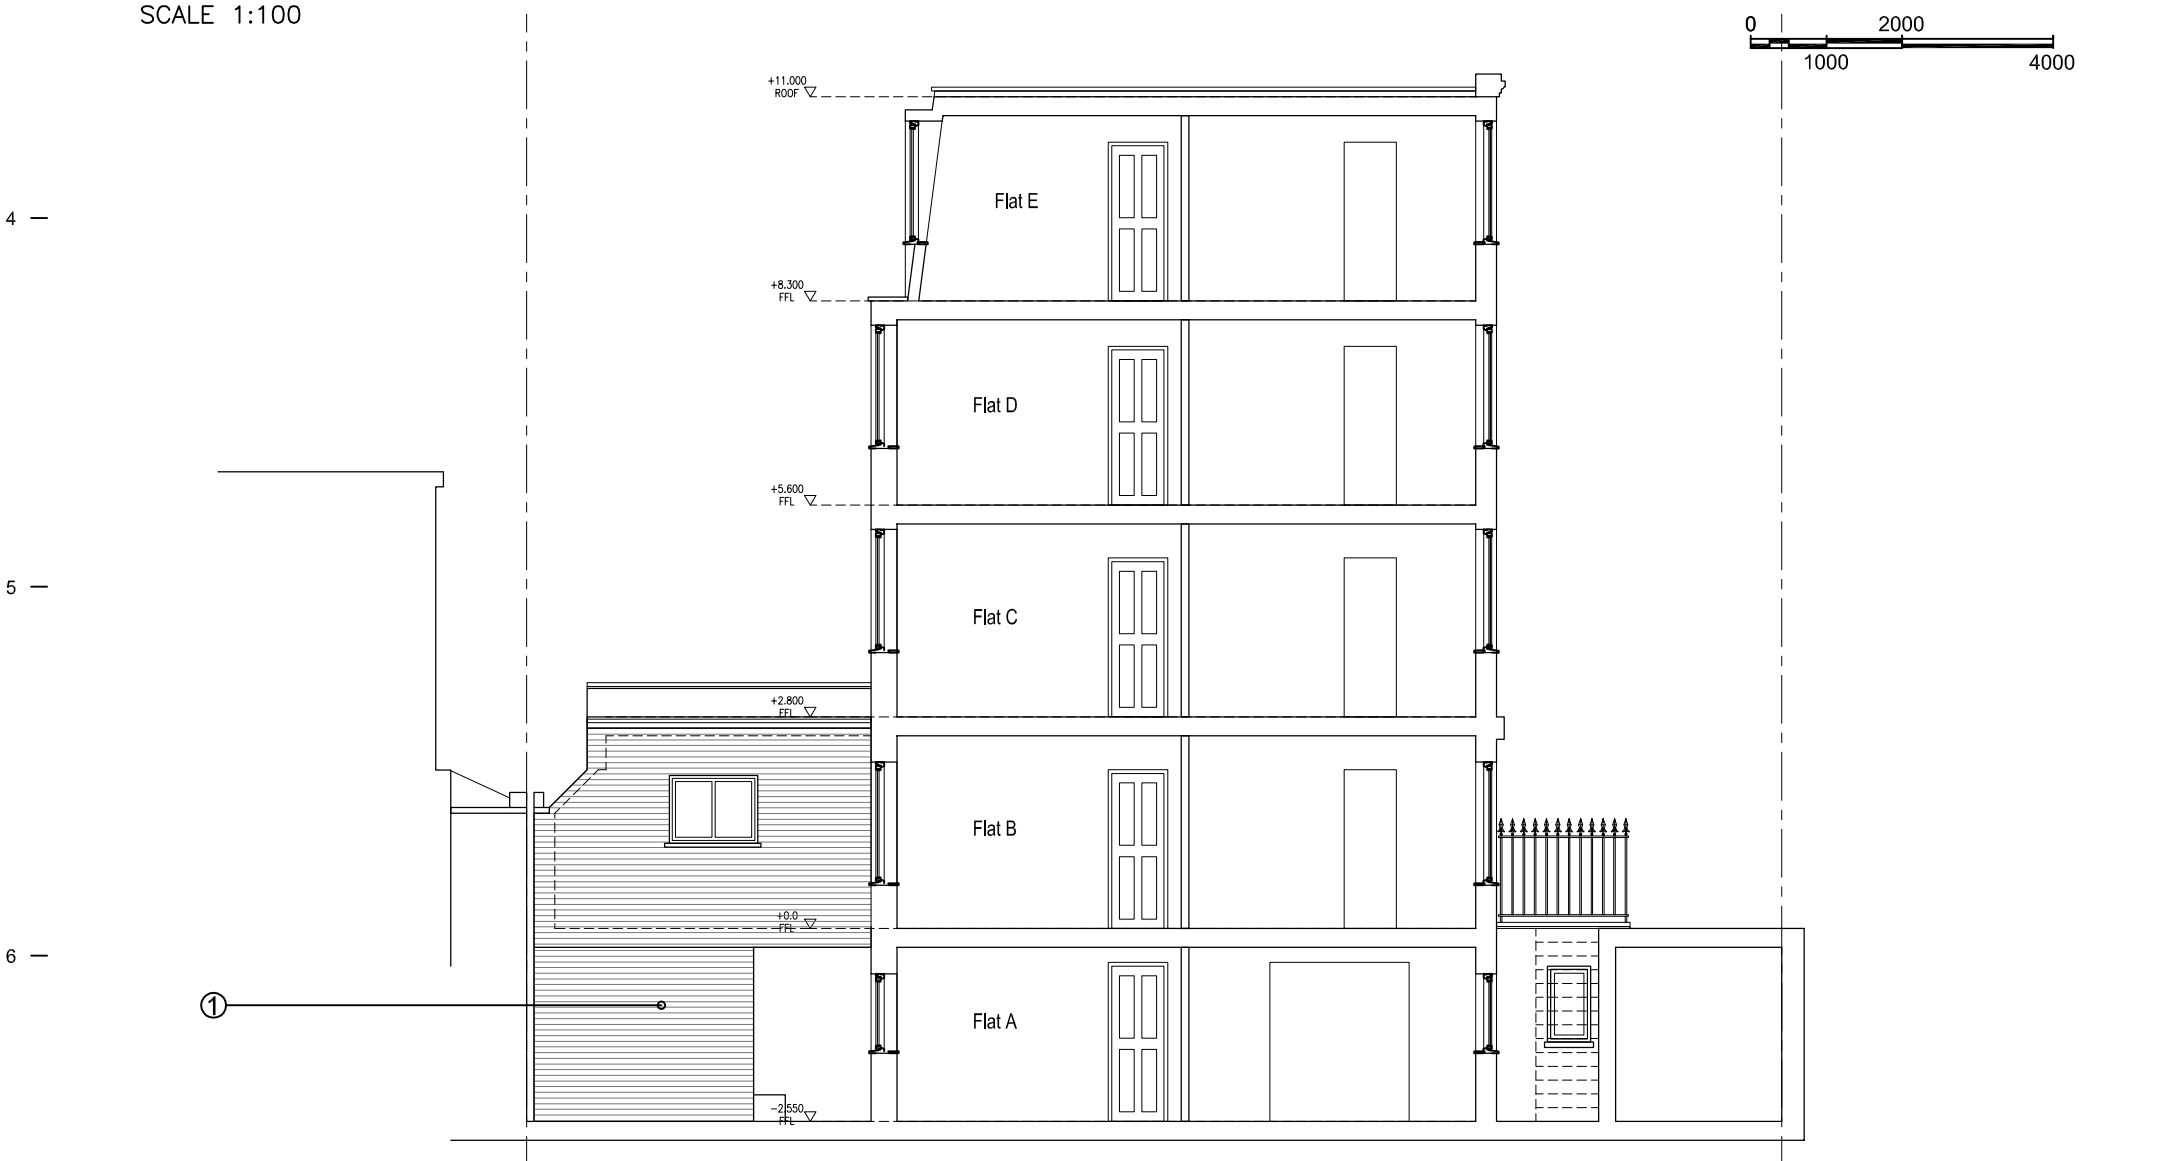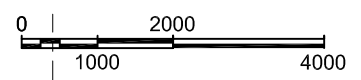

7A PROPOSED SECTION A-A

SCALE 1:100

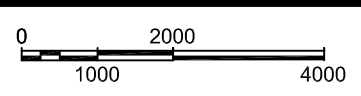

	Client	Existing and Proposed Section A-A	Project Number	13-103	Drawing Number		
	Project Title		148 Camden Street, London, NW1 9PA	Scale	1:100 (A3)	Sheet No.	13-103-109
			Date	21/05/13	Rev.	A	
			Revised	13/03/15	Status		
			Rev	Date	Description	Rev By	Ckd By
			A	11/03/15	Drawing updated	NP	SK