



**d11** construction detail  
external wall, slab & window rear extension  
1:10 first floor level

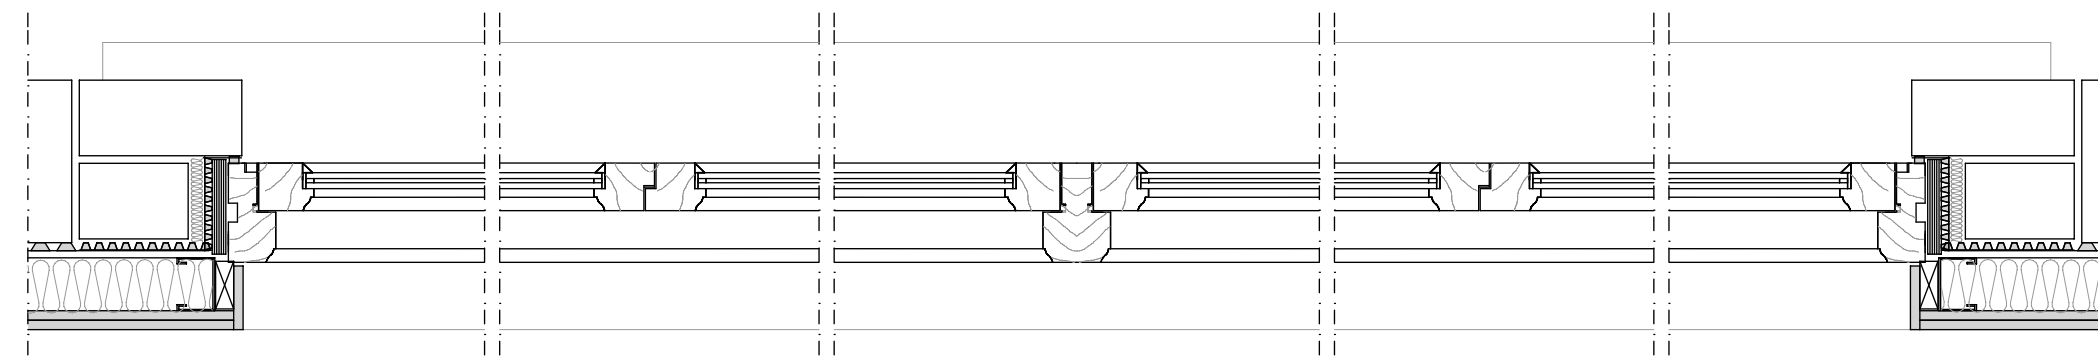

**d11** construction detail  
external wall & window rear extension  
1:10 horizontal section

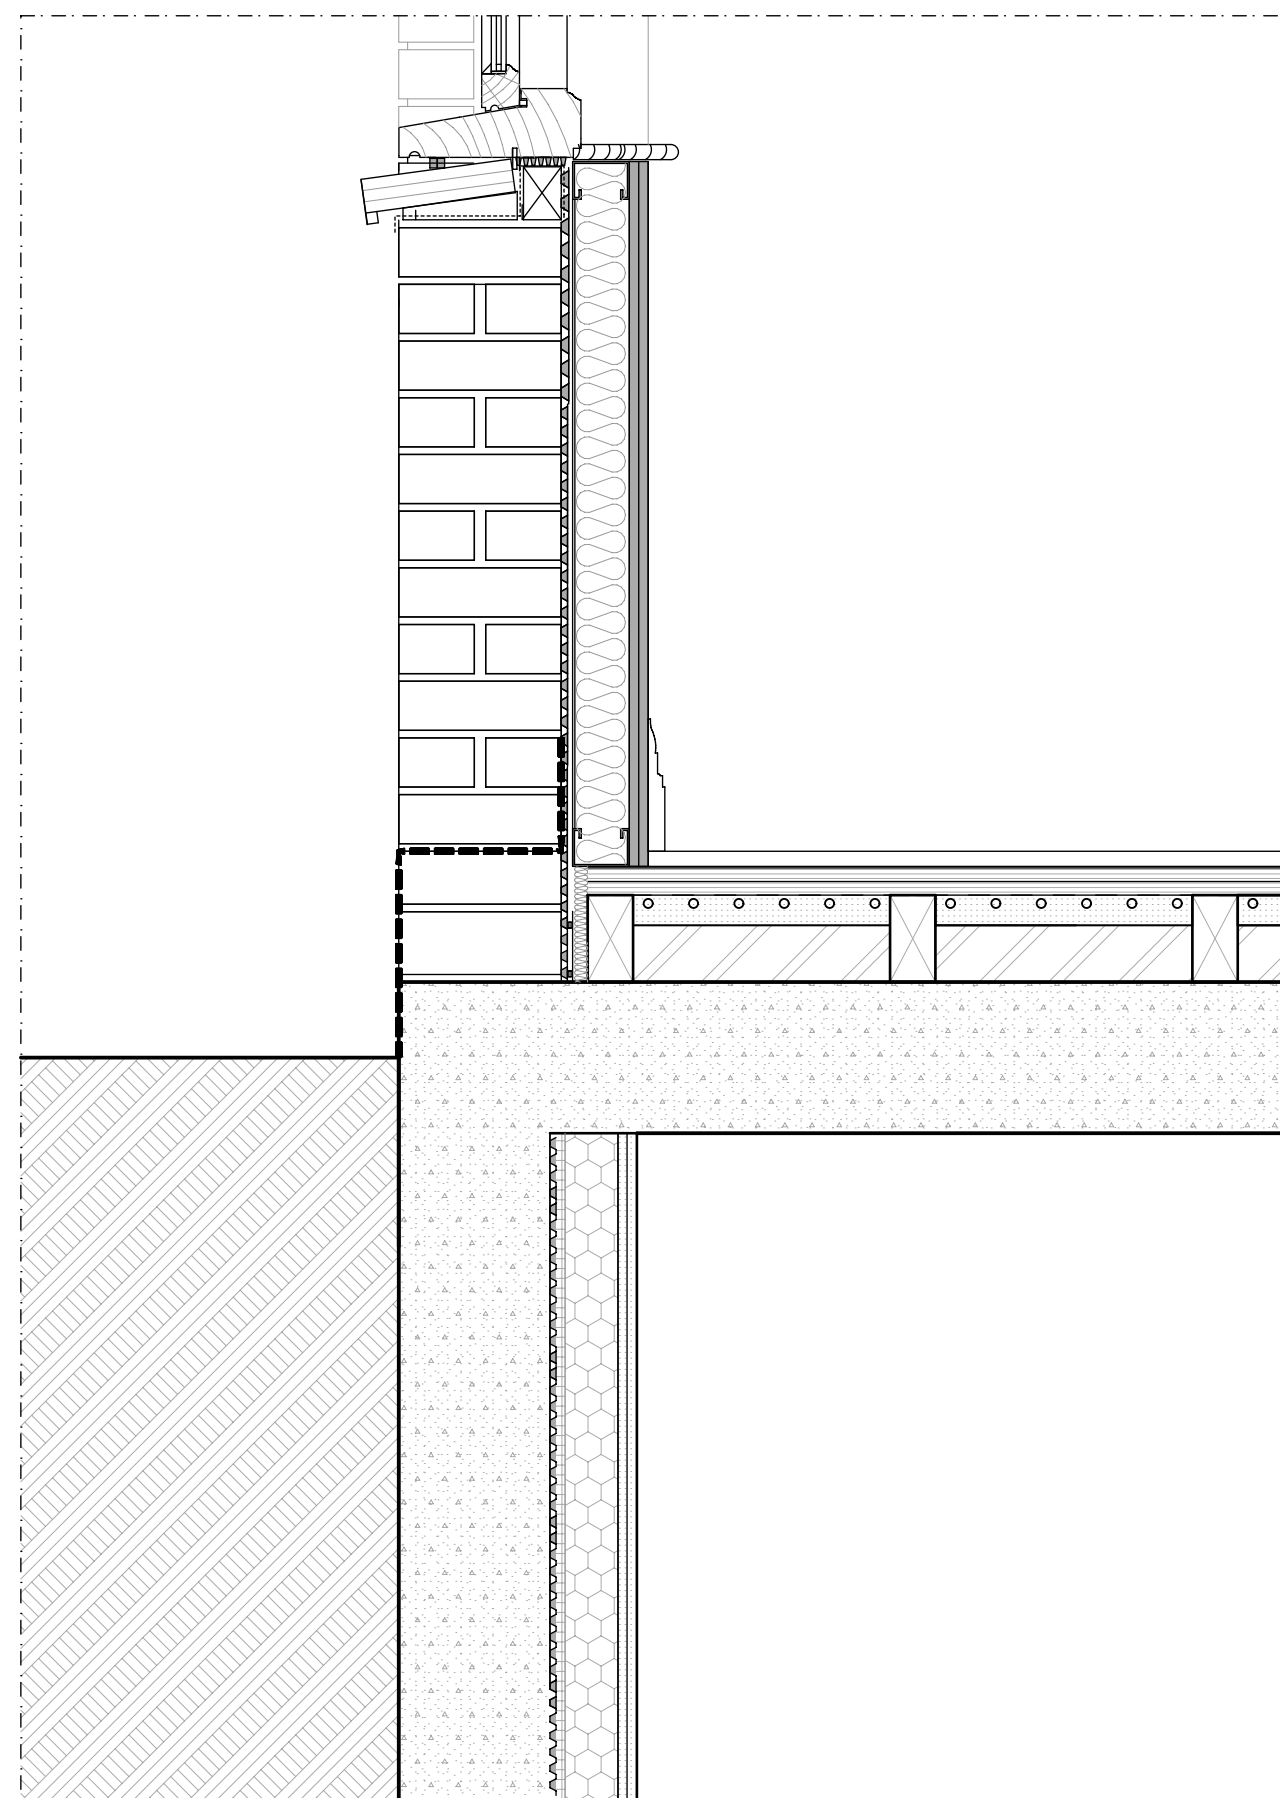

**d12** construction detail  
external wall, slab & window rear extension  
1:10 ground floor level



NOTES  
1. This drawing must not be scaled  
2. The contractor is to check all dimensions on site

dwg type construction works

dwg status F - production information

**Sacks Maguire Architects**  
155A Regents Park Road tel 020 7722 9298  
London NW1 8BB fax 020 7586 9059

Project  
56 Elsworth Road, London NW3 3BU

Client  
Mr Lasha Papashvili

Title  
window rear extension

scale see each drw drawn MF date 13/03/2015

job number drawing number issue  
**477 STR 018** .p