



REVISIONS


Rev.	Date	By
A	04/03/15	SN

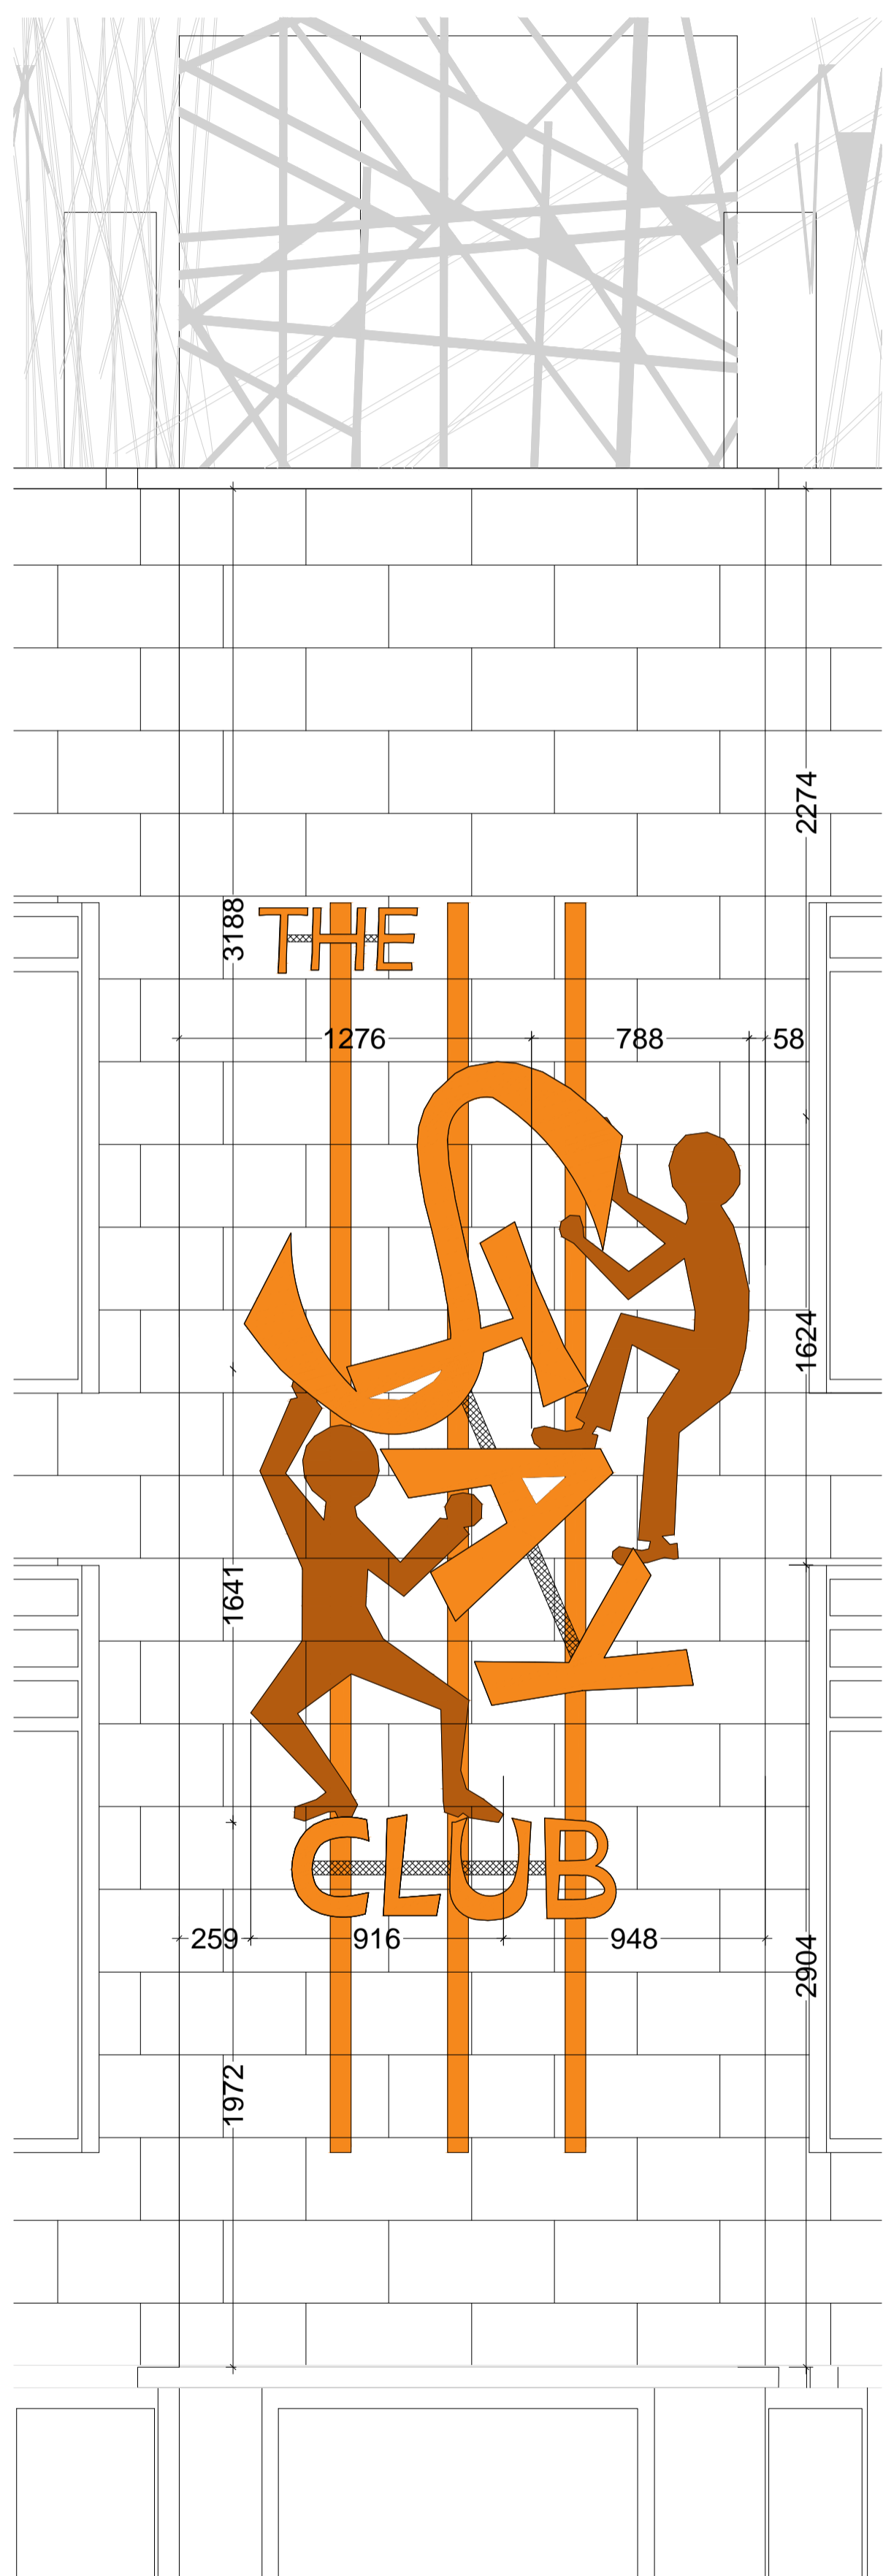


Proposed Corner Signage
Scale 1/20

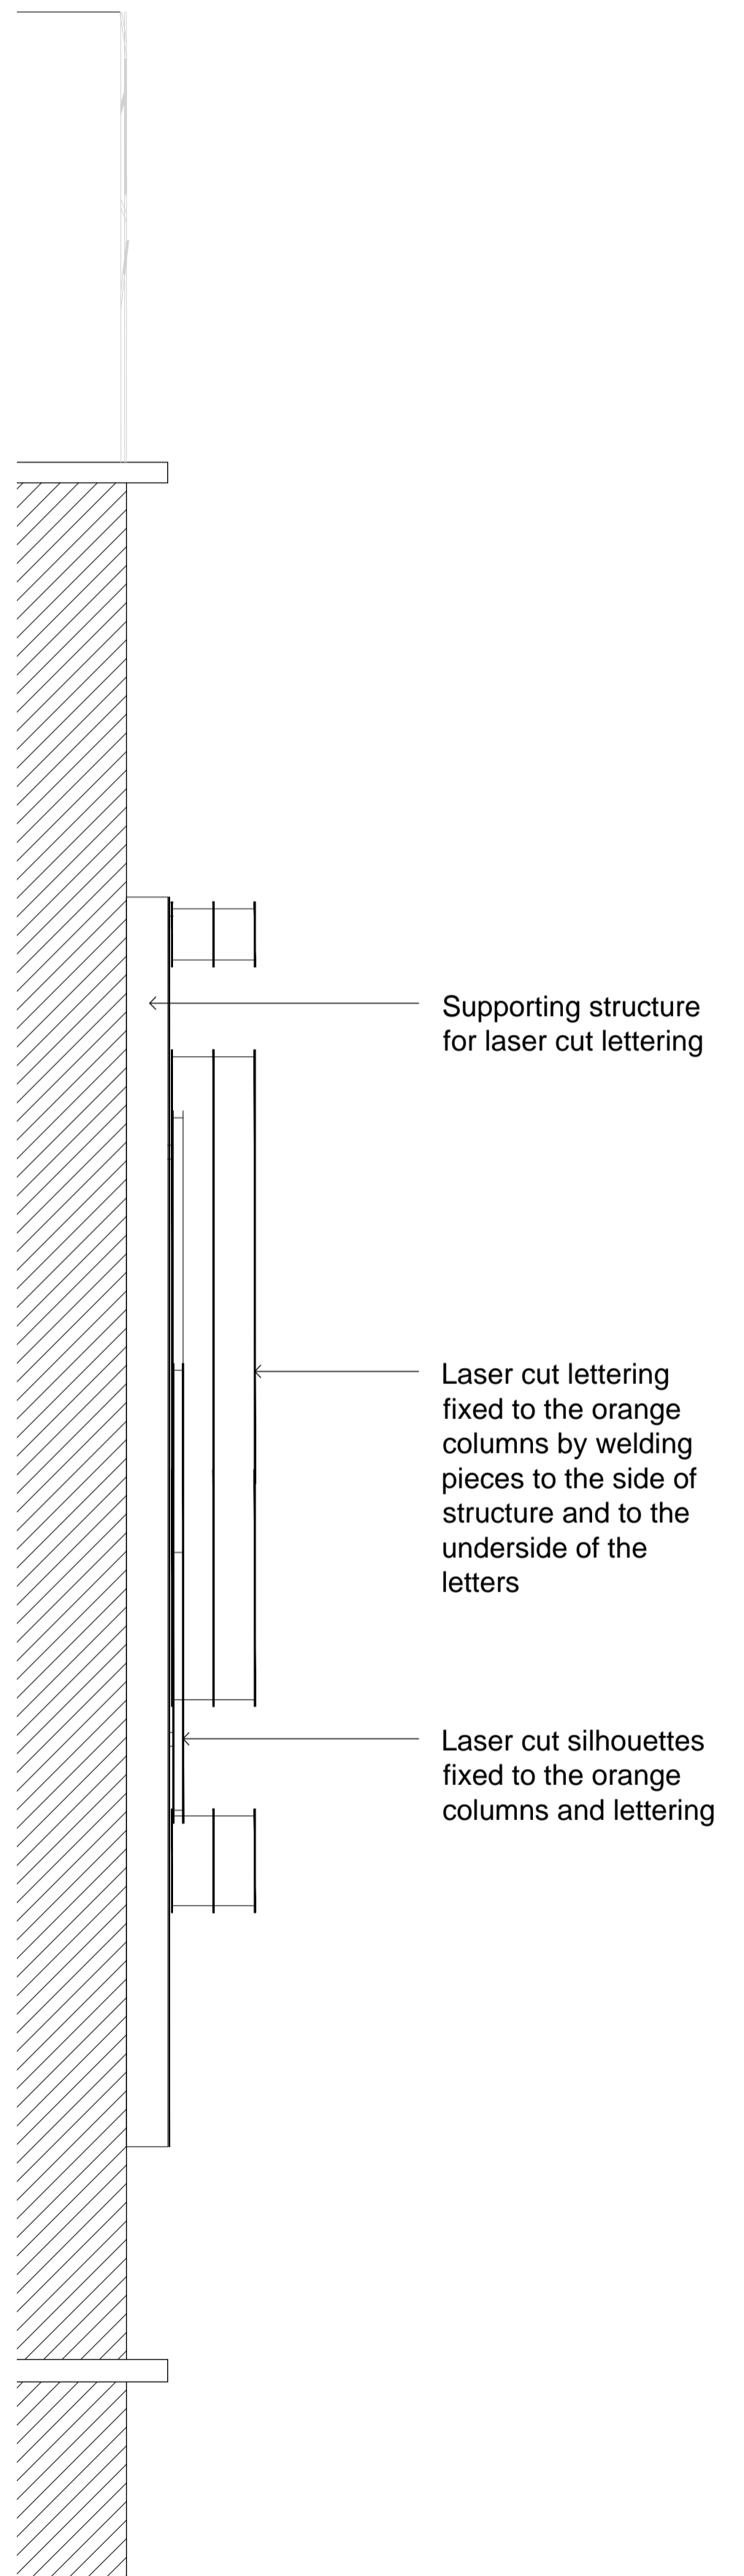


Proposed Corner Signage
Side view - Scale 1/20

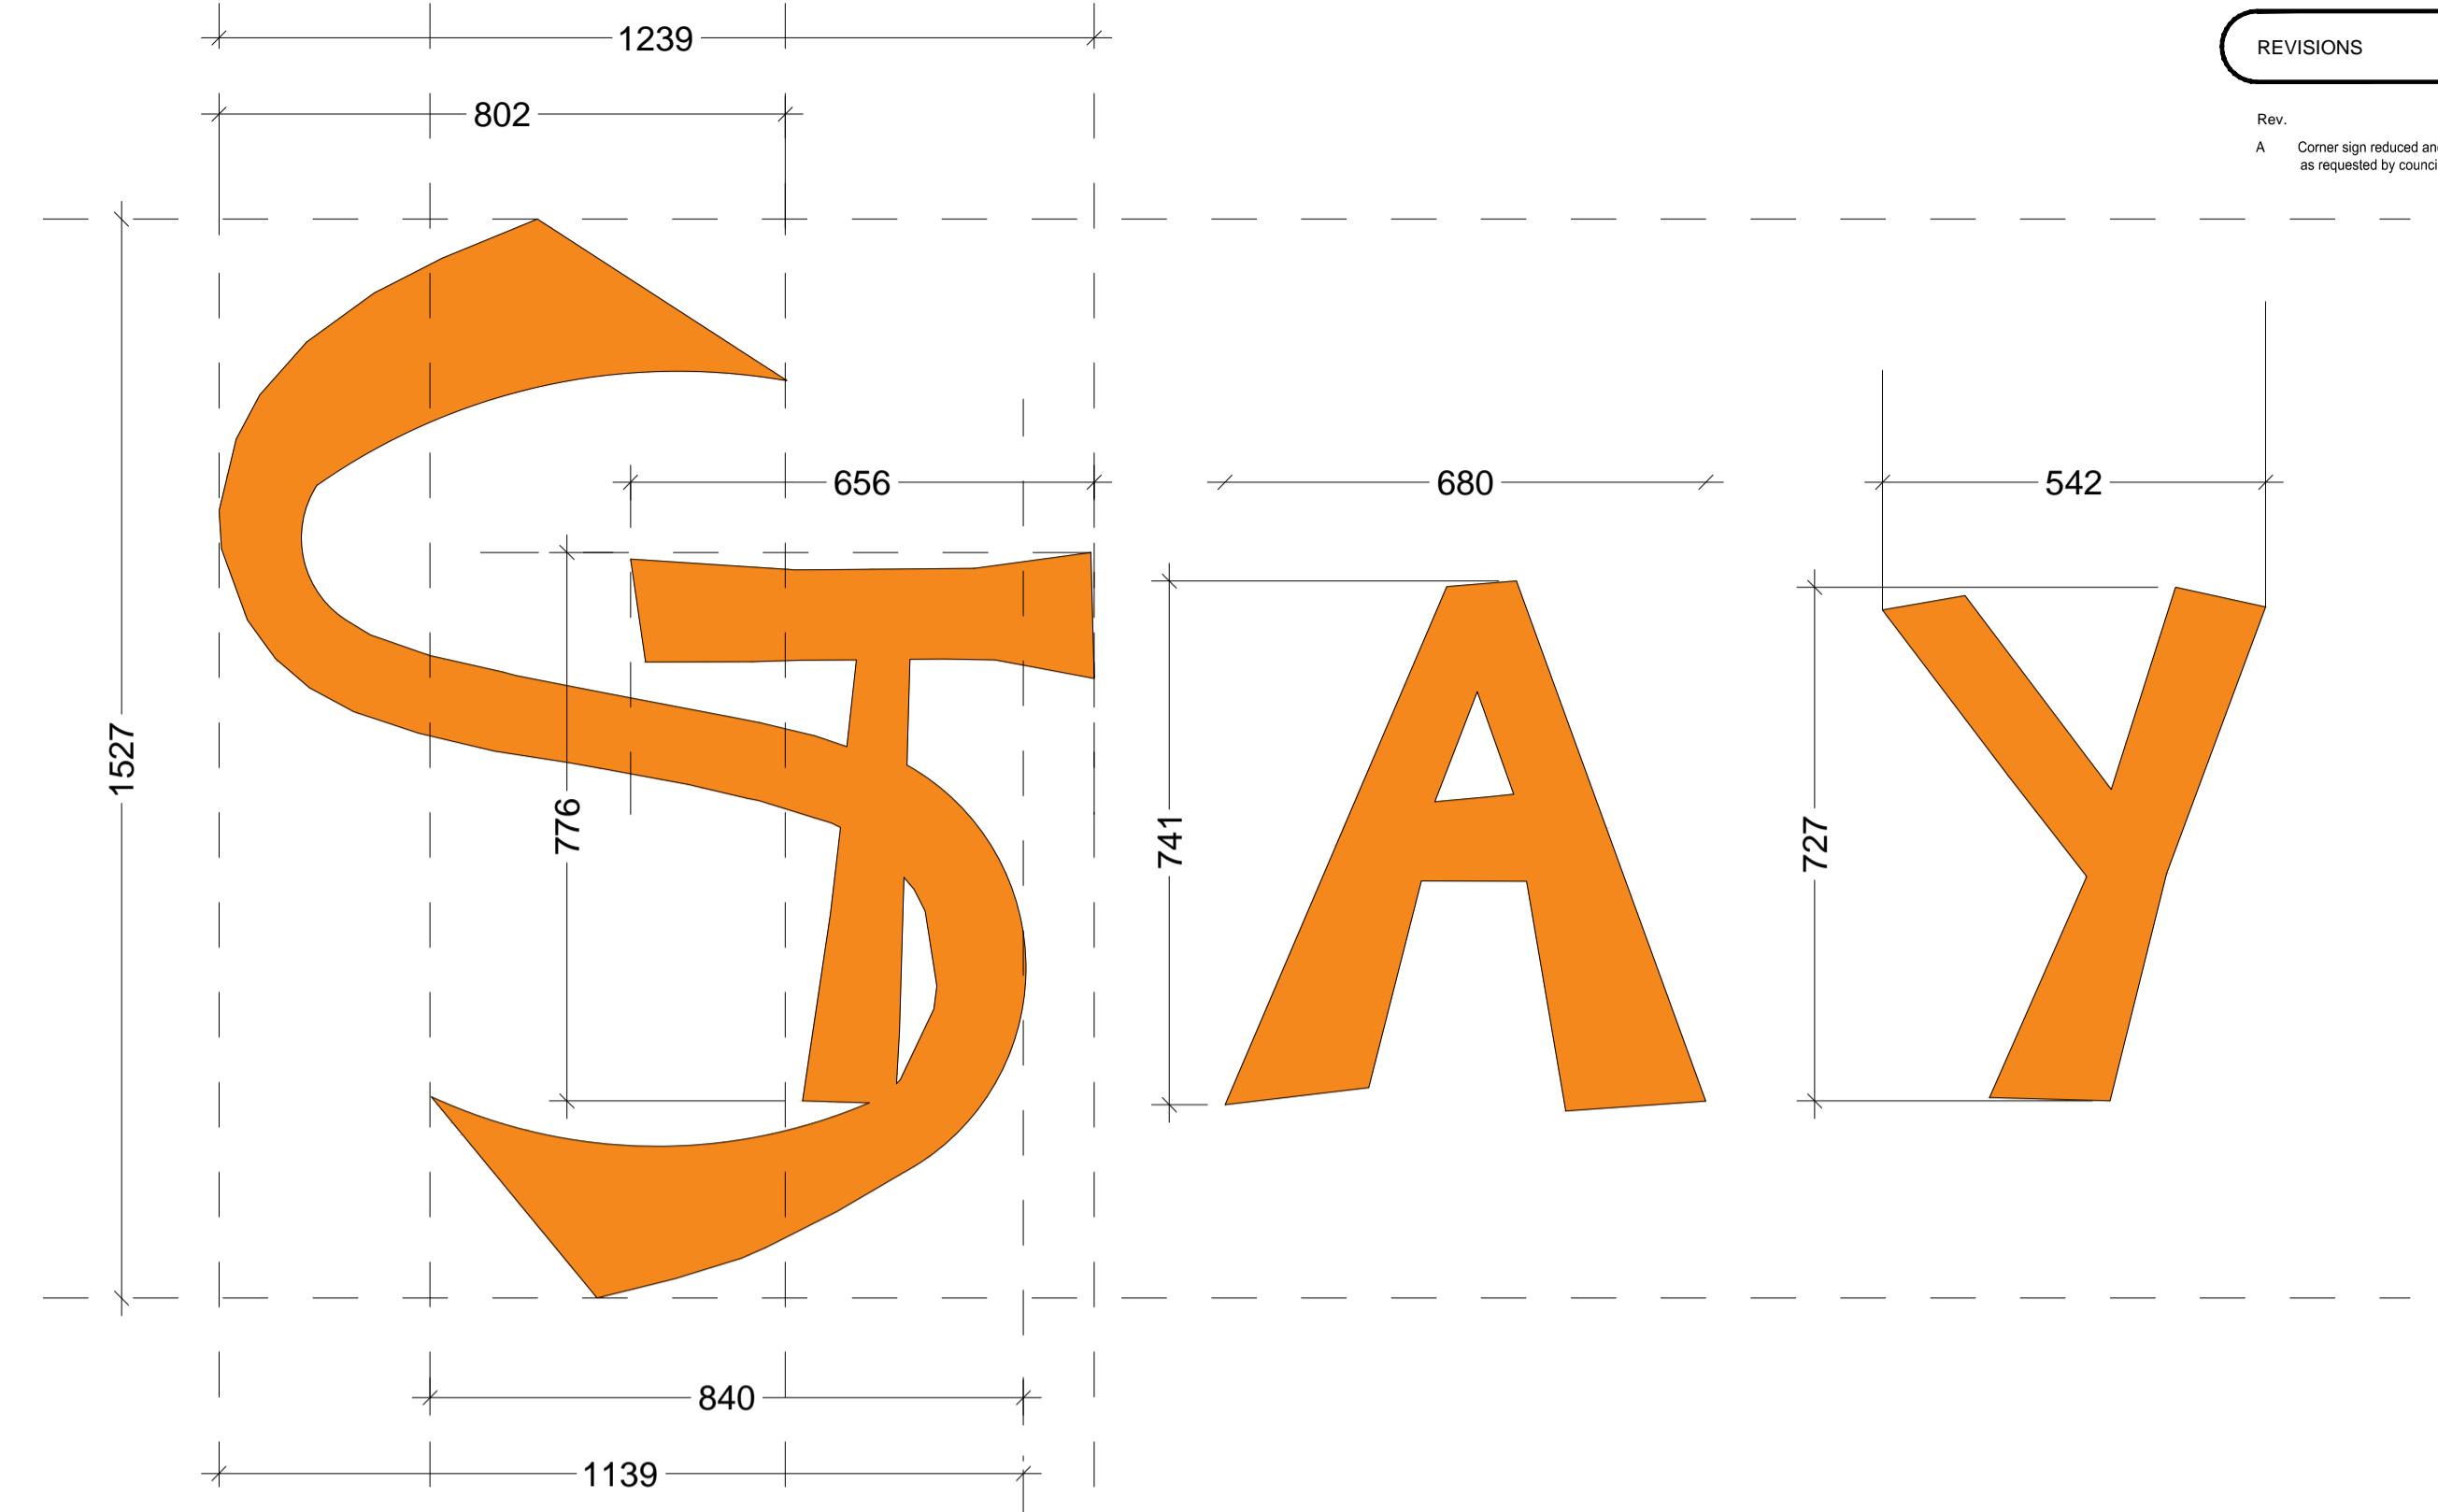


Proposed Corner Signage Lettering
Scale 1/10

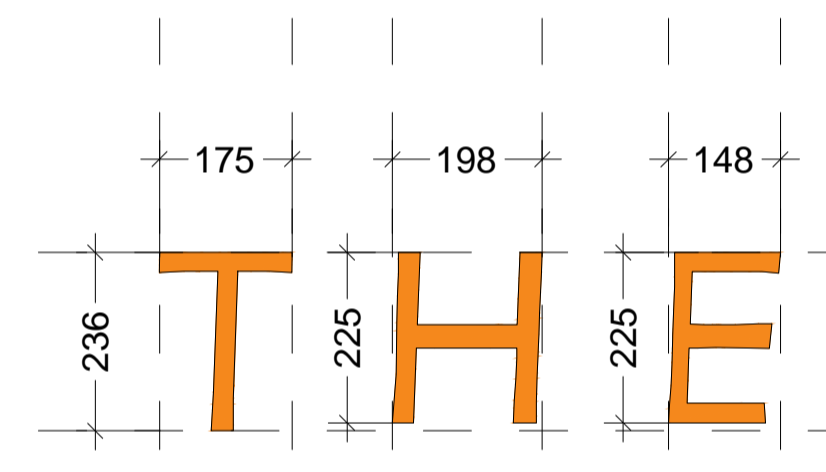

Proposed Corner Signage Lettering
Scale 1/10

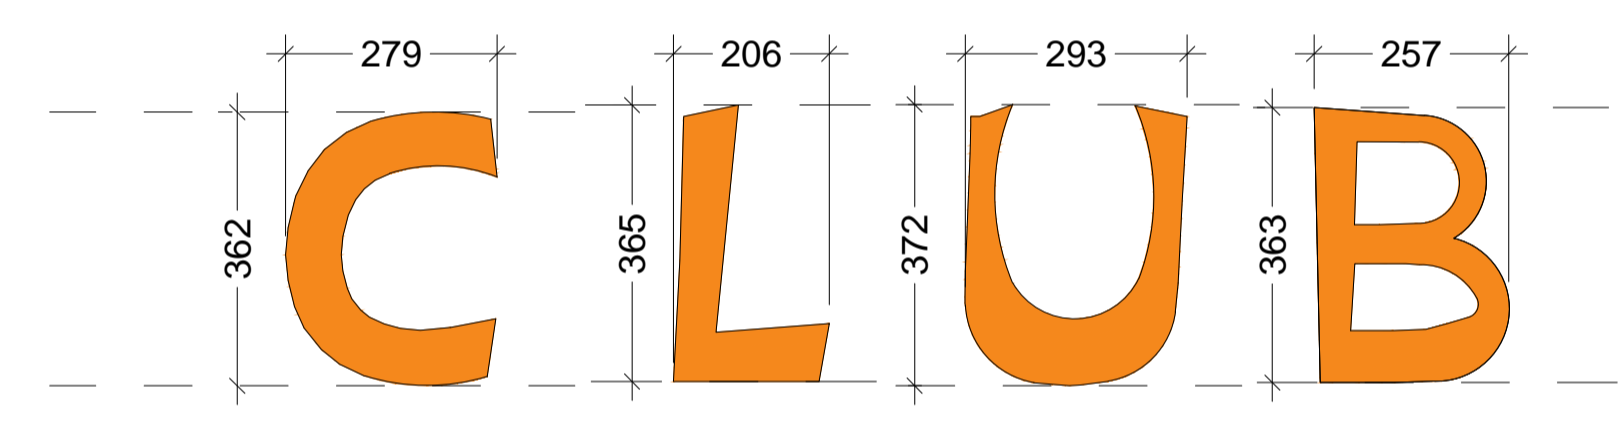

Proposed Corner Signage Lettering
Scale 1/10

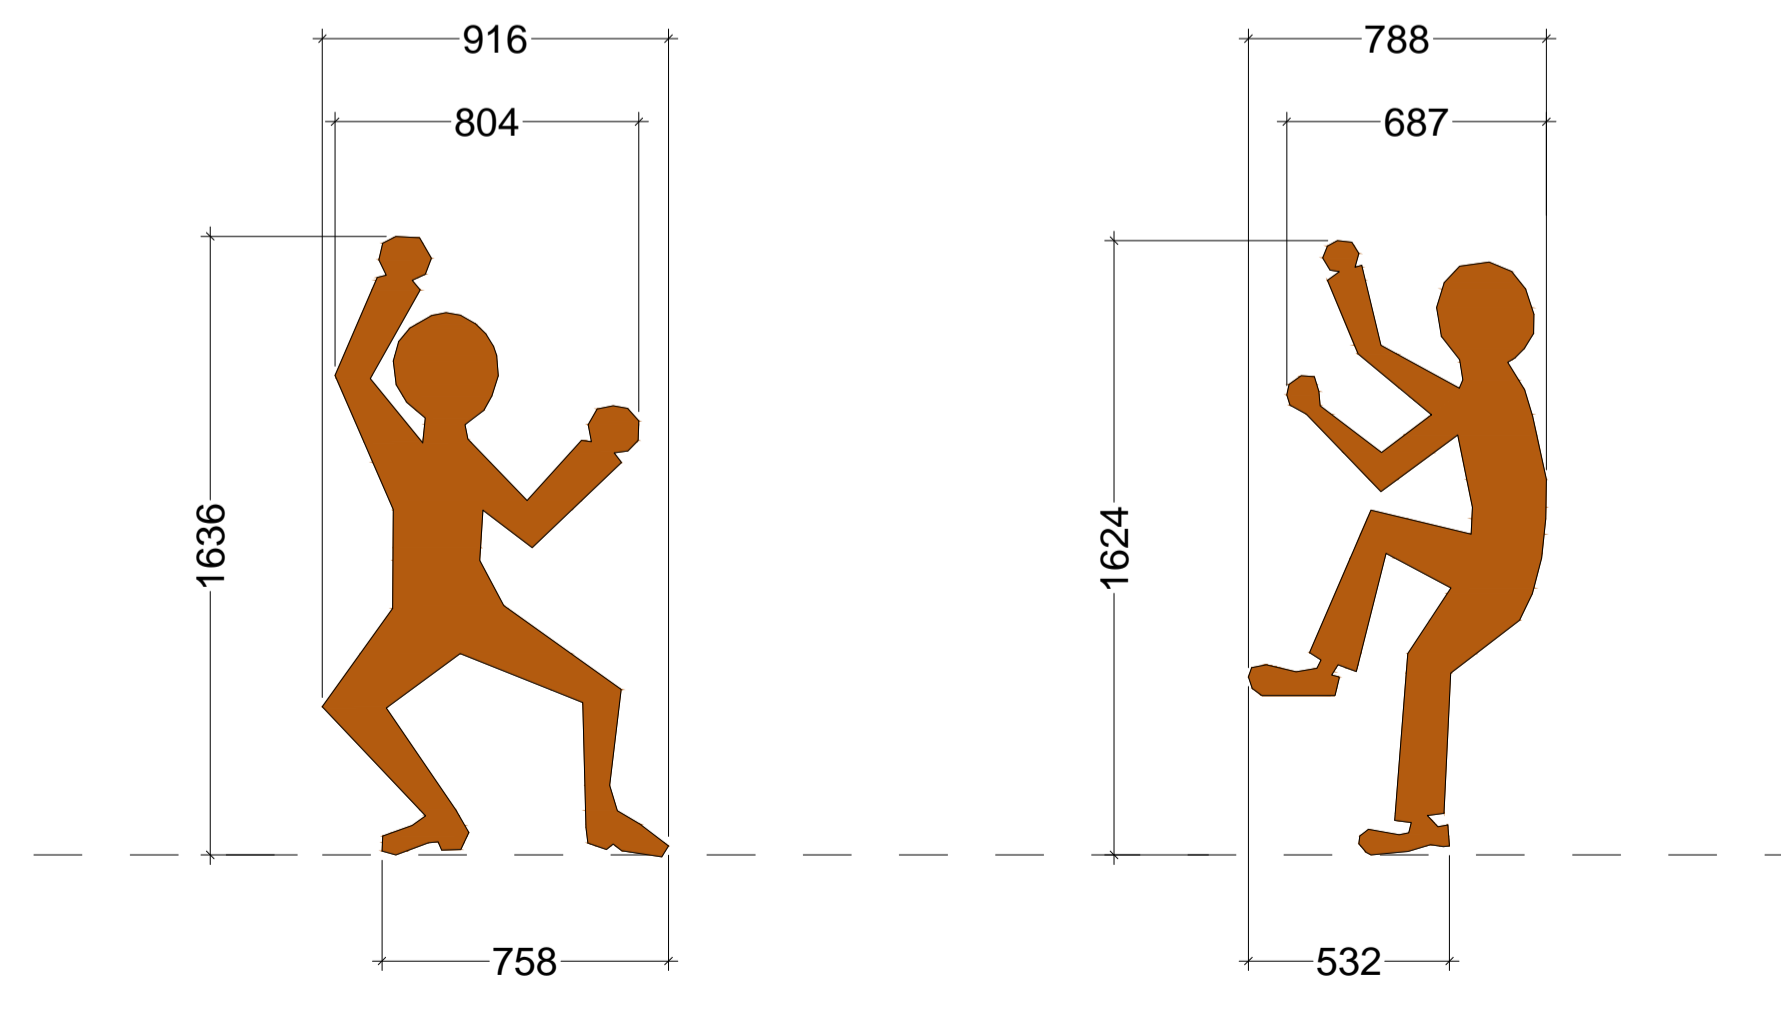

Proposed Laser Cut Silhouettes
Scale 1/20

PLANNING APPLICATION

ALL DIMENSIONS TO BE CHECKED ON SITE
WORK TO FIGURED DIMENSIONS ONLY
REPORT DISCREPANCIES TO THE ARCHITECT
AT ONCE BEFORE PROCEEDING

Contemporary Design Solutions

46 Great Marlborough Street
London
W1F 7JW
Telephone: 020 7494 9000 Fax: 020 7494 4944

Client
HALLMARK PROPERTY GROUP

Project Title
External Signage
29-34 Chalk Farm Road
London NW1

Drawing Title
Proposed Corner Signage

Scale	1:10@A1, 1:20@A1	Date	March 2015
Drawn	SN	Checked	DL
Drawing No.	141027-A(GA)403		Rev.
			A