


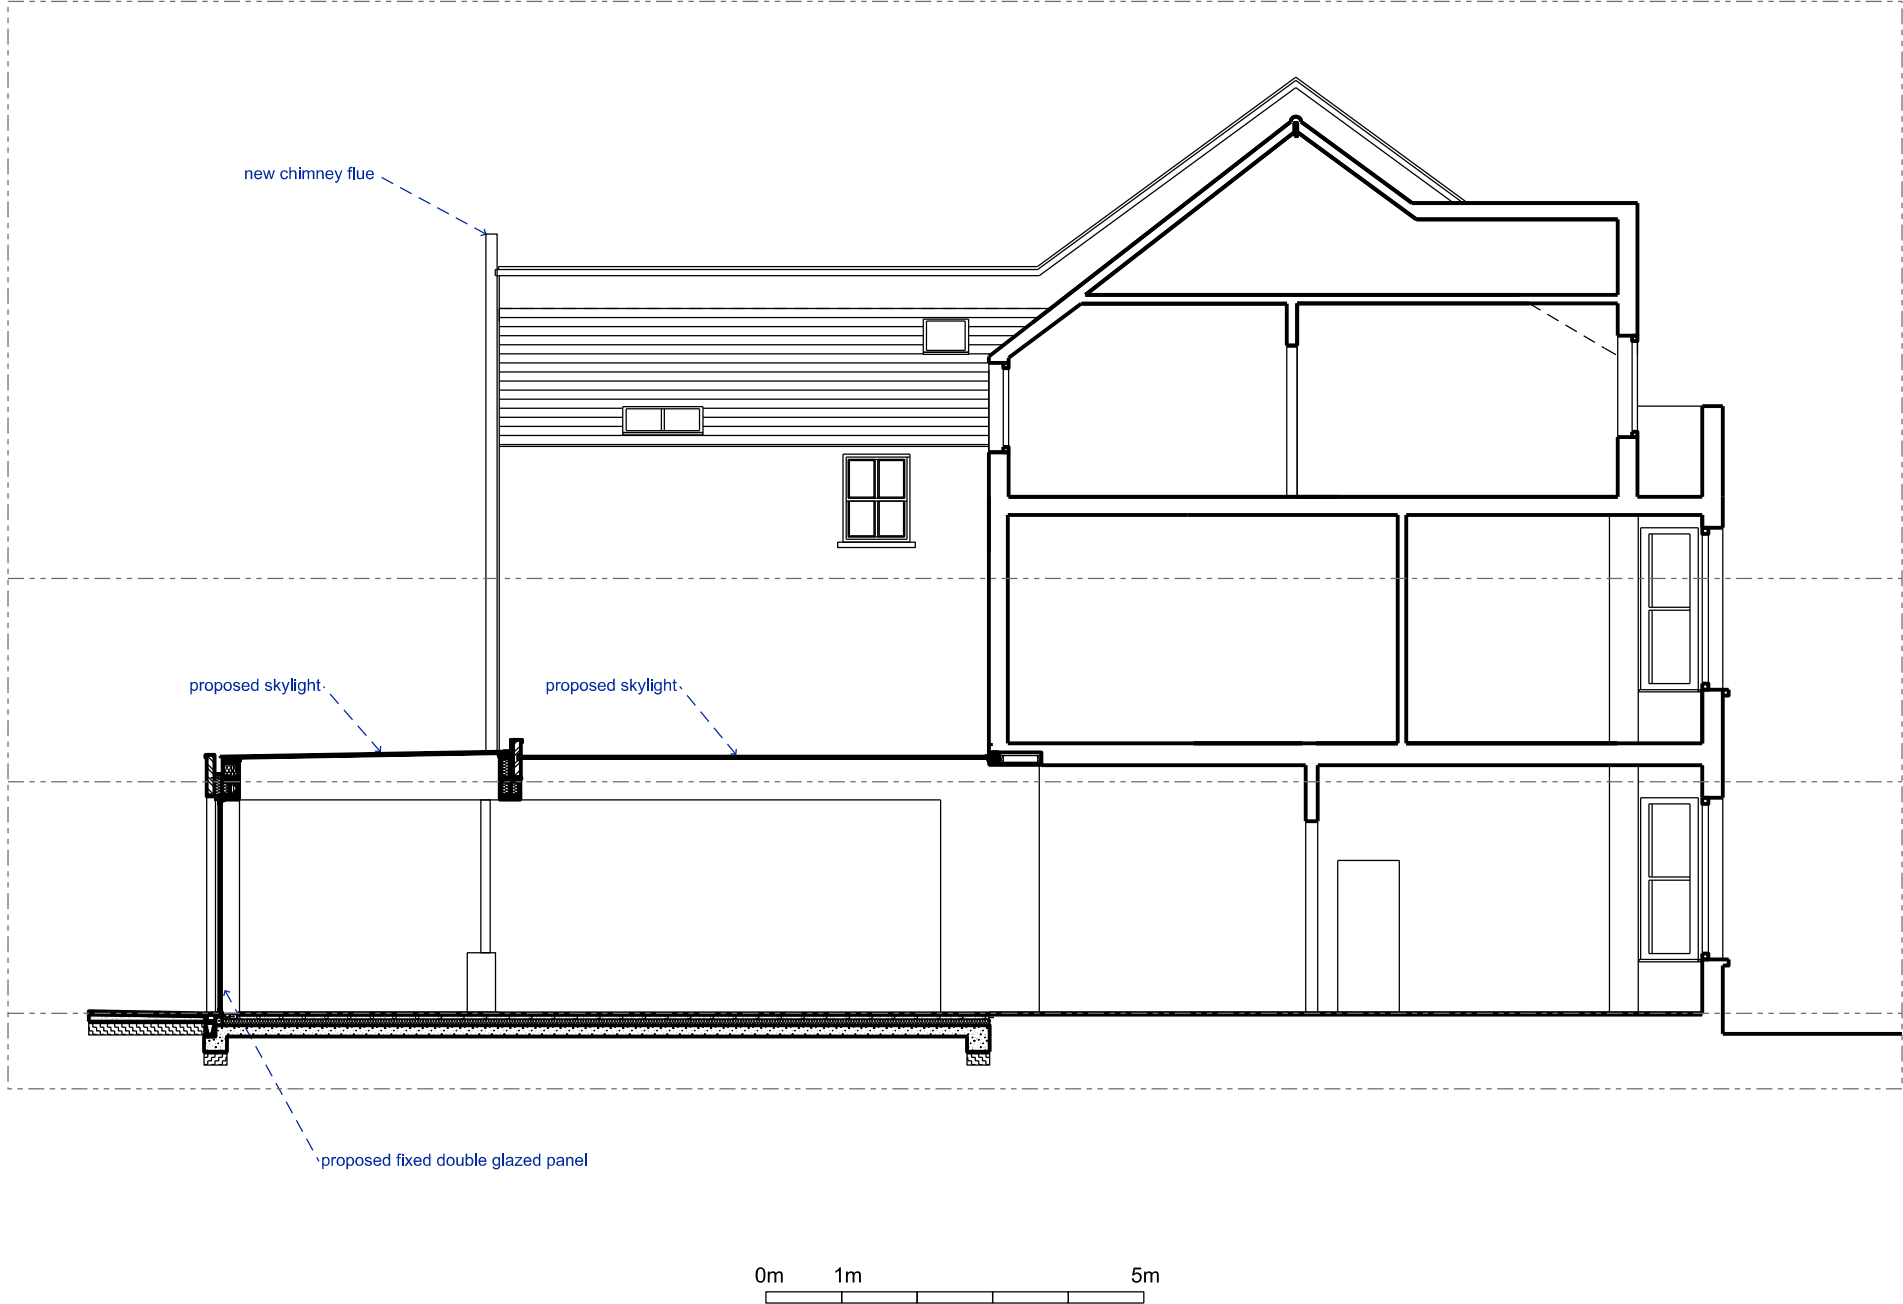

-	First issue	od/lh	12.02.15
rev	description	drawn/checked	date

issue for	PLANNING
-----------	----------

client	D.Seitler & M.Stanton
job	55 Gondar gardens NW6 1EP London

title	PROPOSED SECTION 01
-------	---------------------

dwg no.	PA04
---------	------

rev	-
-----	---

date	12.02.15
scale	1:100 @A3

TOTEM STUDIO LONDON	+
---------------------------	---

2 Alexander St London W2 5NT	+44 (0) 20 7243 0692 info@totemstudio.co.uk www.totemstudio.co.uk
------------------------------	---