


EXISTING ELEVATION

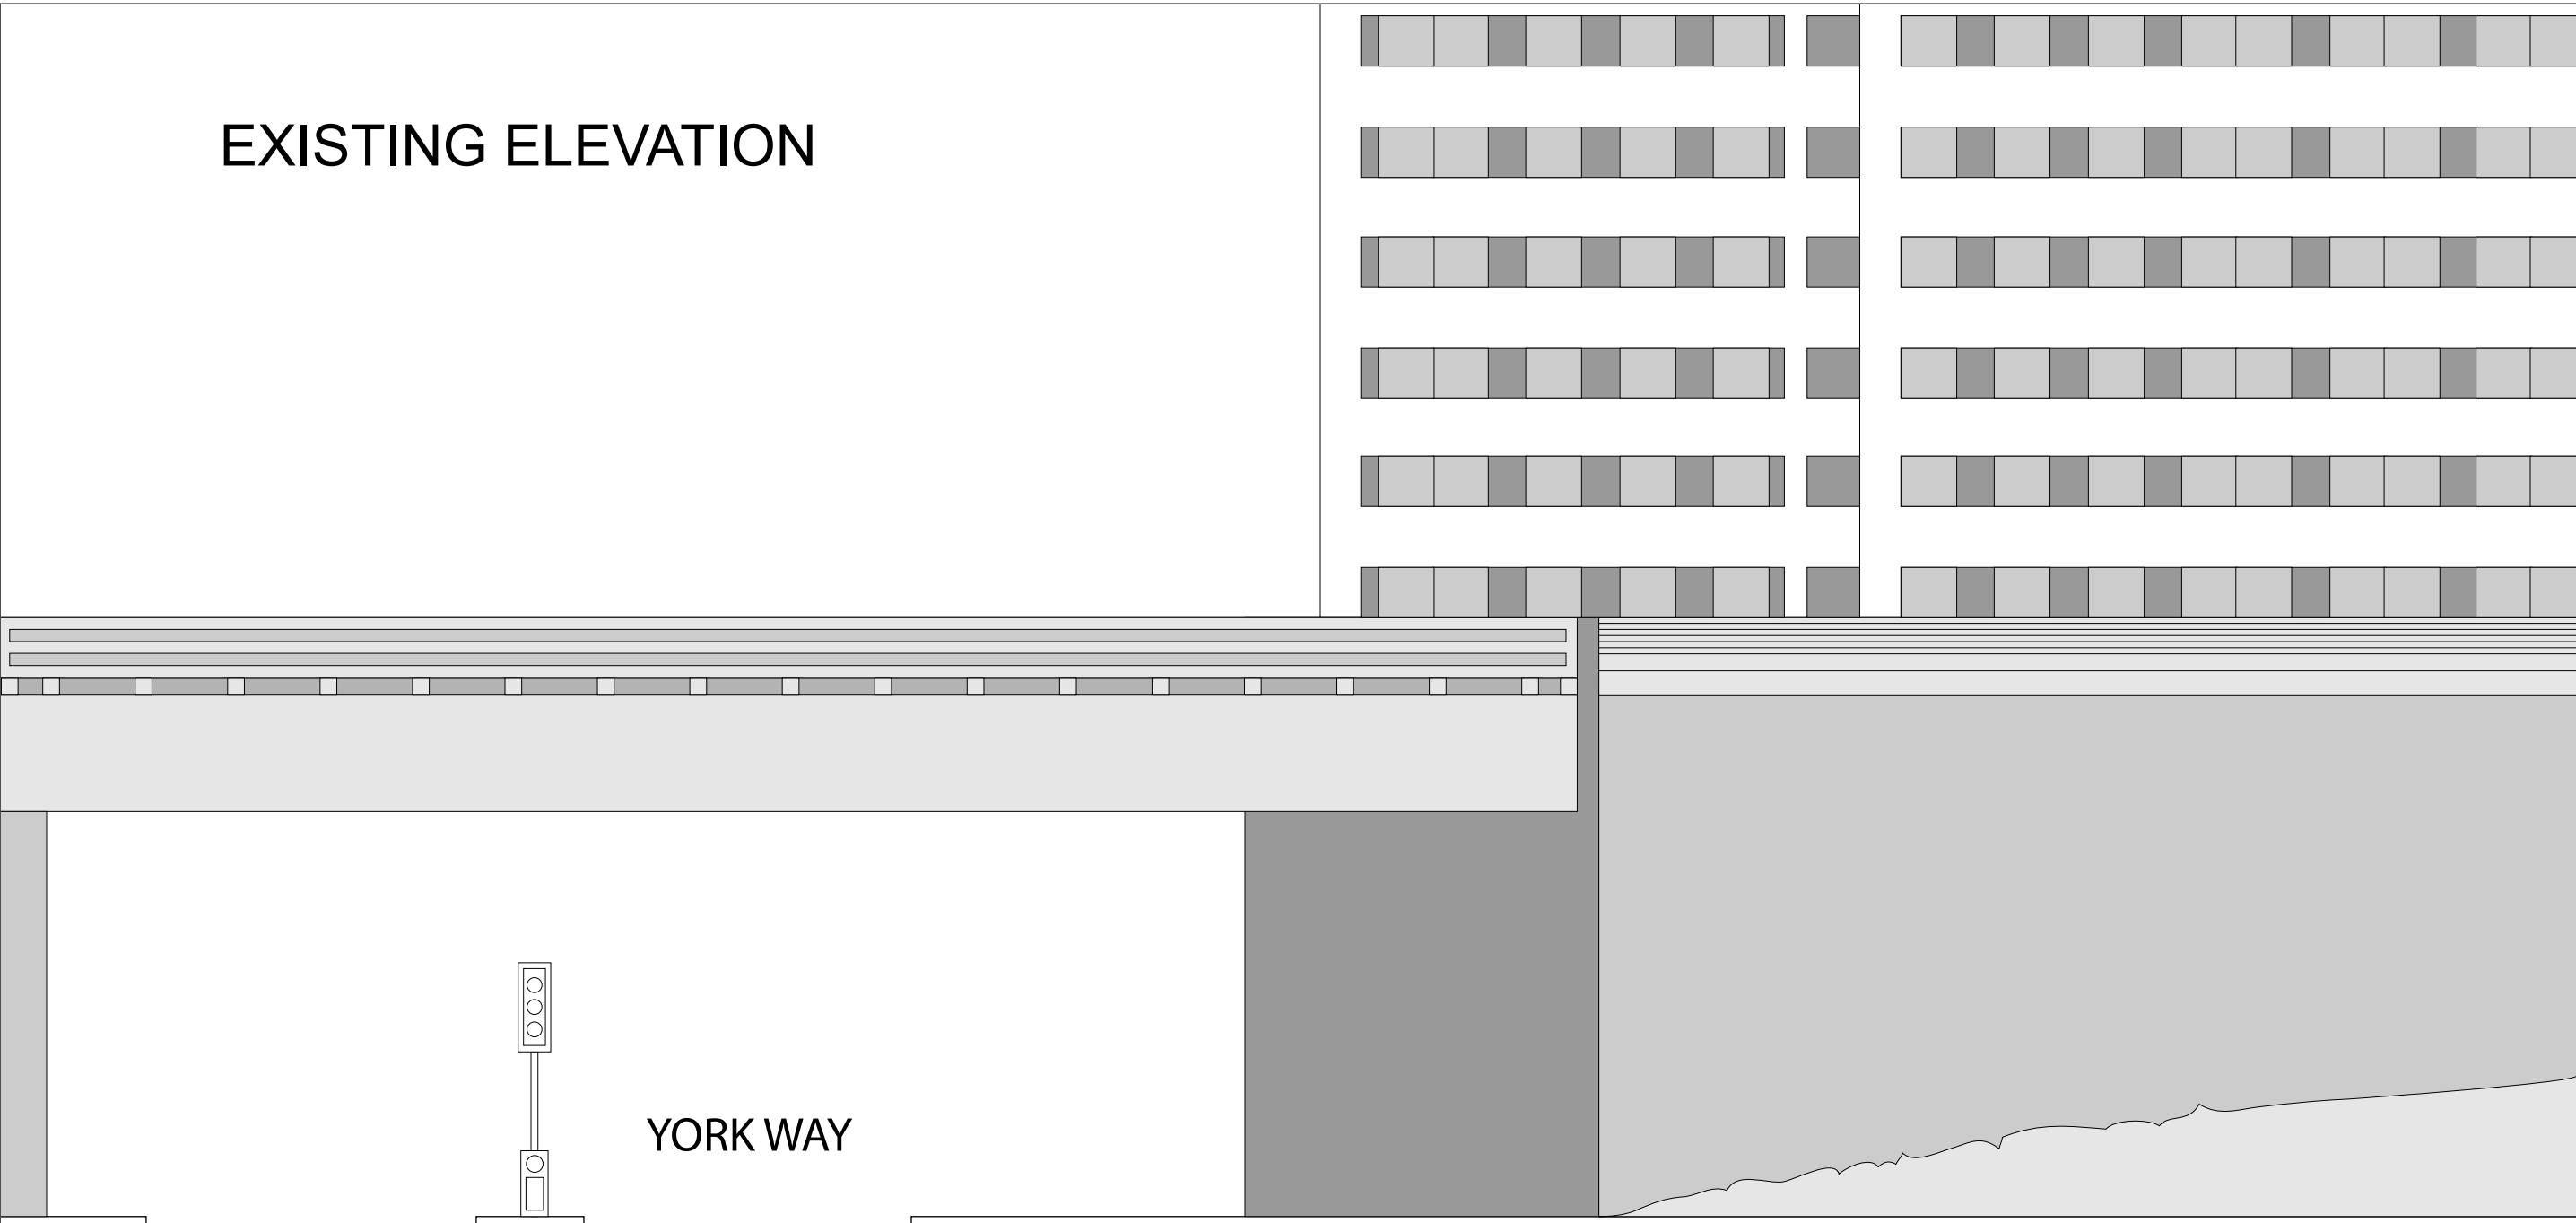

YORK WAY

FREIGHT LANE



Scale 1:100@A3

KDTMANAGEMENT KDT Management Ltd 30 New Rd, Brighton, BN1 1BN T: +44 (0)1903 529592 E: info@kdtmanagement.com W: www.kdtmanagement.com	Site: York Way/Freight Lane Camden London N1		
	Drawing Description: EXISTING ELEVATION	Date: 20 01 2015	Dwg. No. PY2073/005 rev A
		Scale: 1:100@A3	