


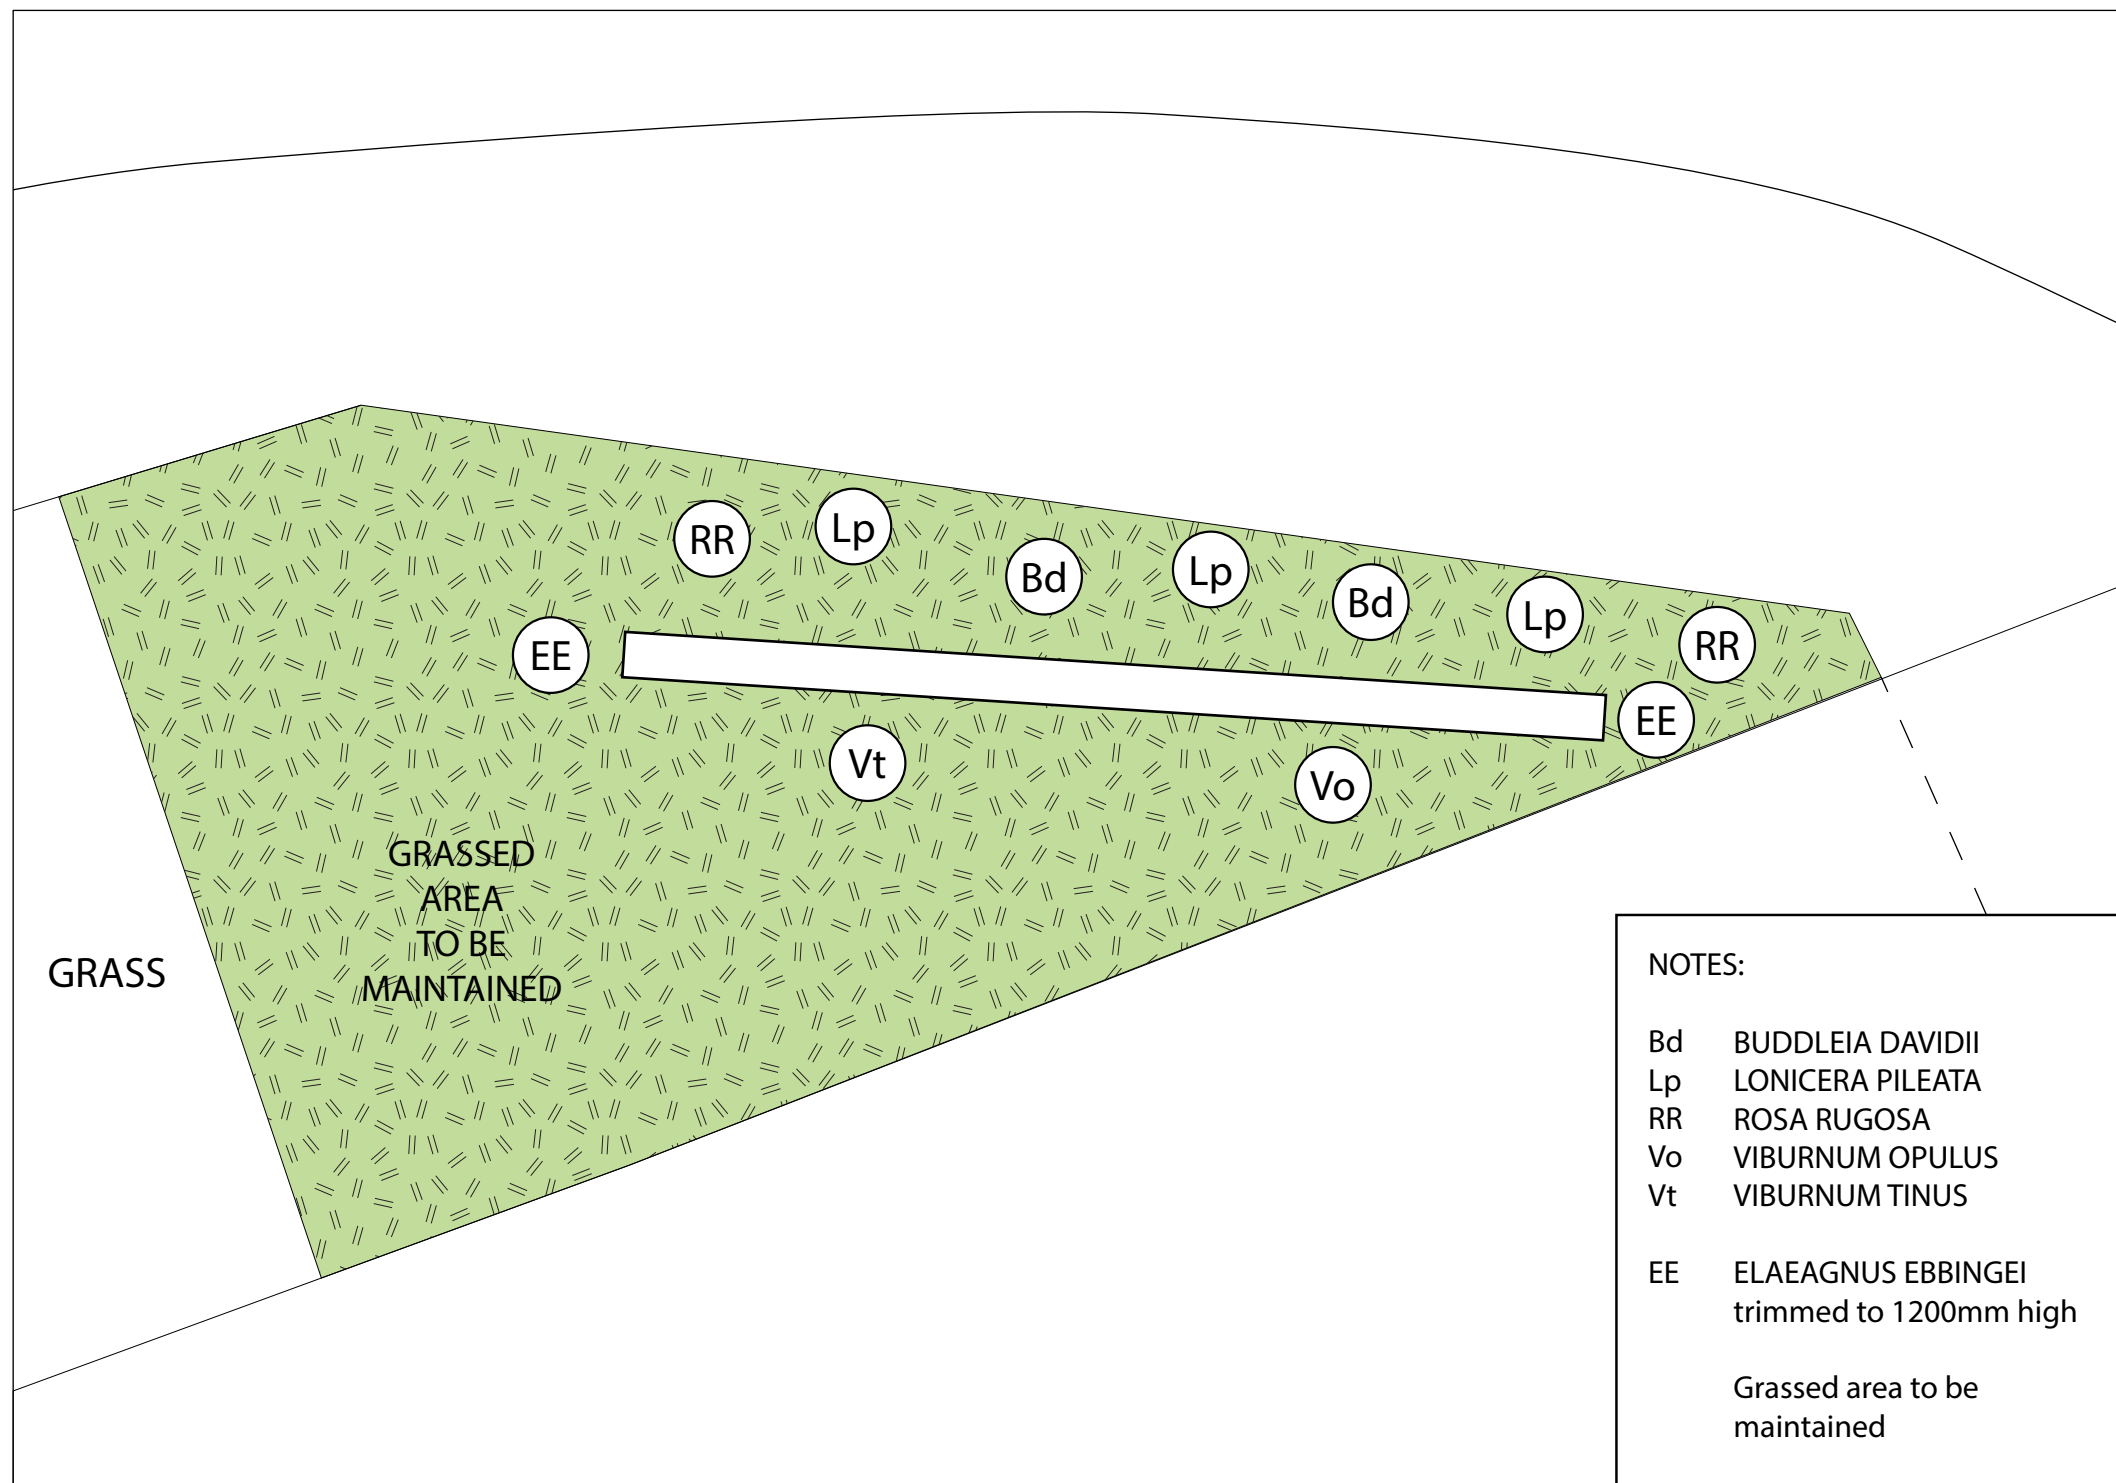

NOTES:

- Bd BUDDLEIA DAVIDII
Lp LONICERA PILEATA
RR ROSA RUGOSA
Vo VIBURNUM OPULUS
Vt VIBURNUM TINUS

EE ELAEAGNUS EBBINGEI
trimmed to 1200mm high

Grassed area to be
maintained

BUDDLEIA DAVIDII



LONICERA PILEATA



ROSA RUGOSA




VIBURNUM OPULUS



VIBURNUM TINUS



ELAEAGNUS EBBINGEI

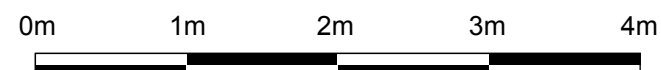

Scale 1:50@A4



KDT Management Ltd
30 New Rd, Brighton, BN1 1BN
T: +44 (0)1903 529592
E: info@kdtmanagement.com
W: www.kdtmanagement.com

Site:

York Way/Freight Lane Camden London N1

Drawing Description:

LANDSCAPING PLAN

Date: 20 01 2015

Scale: 1:50@A3

Dwg. No.

PY2073/007
rev A