



The scaling of this drawing cannot be assured

Revision	Date	Drn	Ckd
-	-	-	-

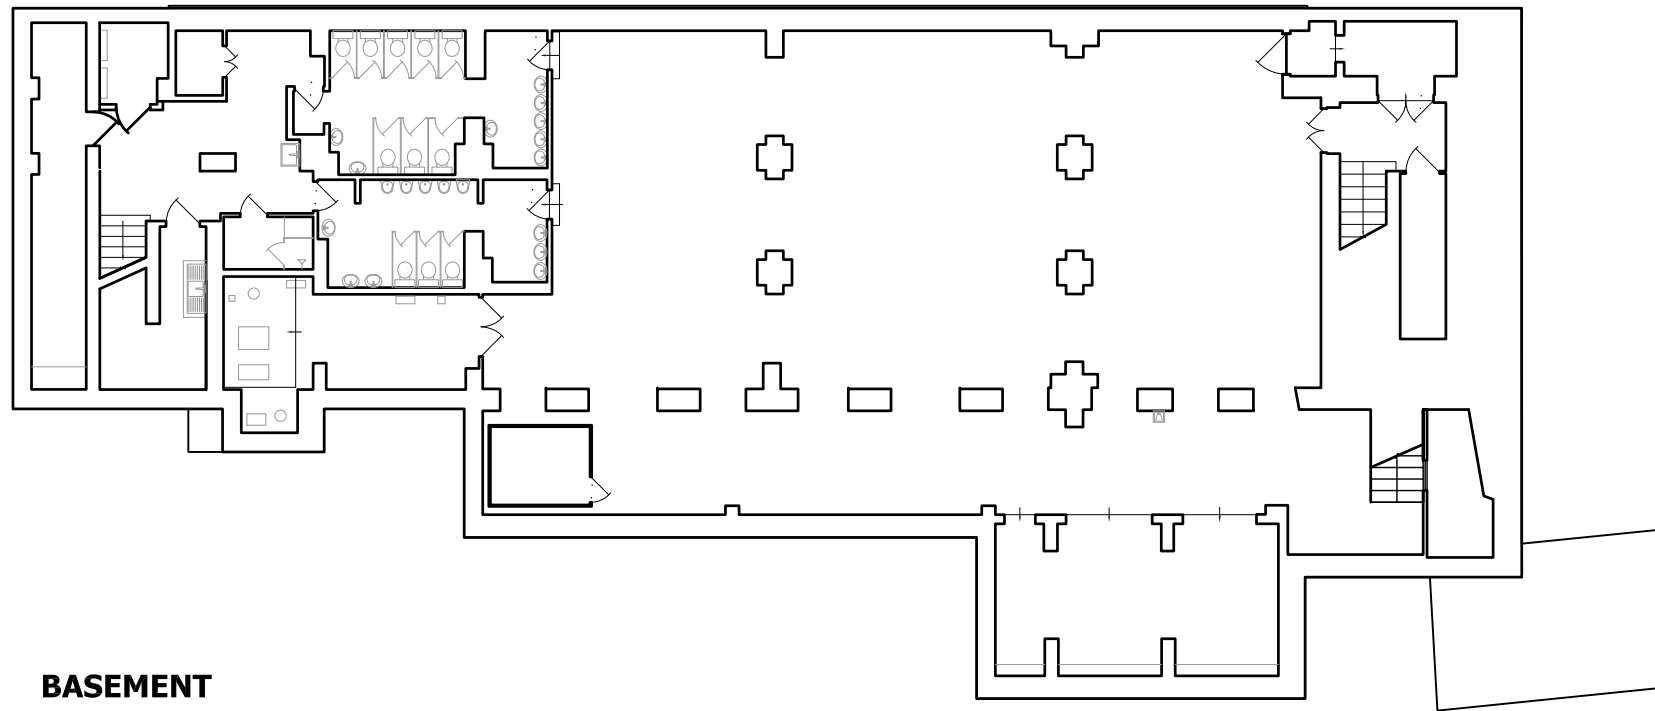

BASEMENT

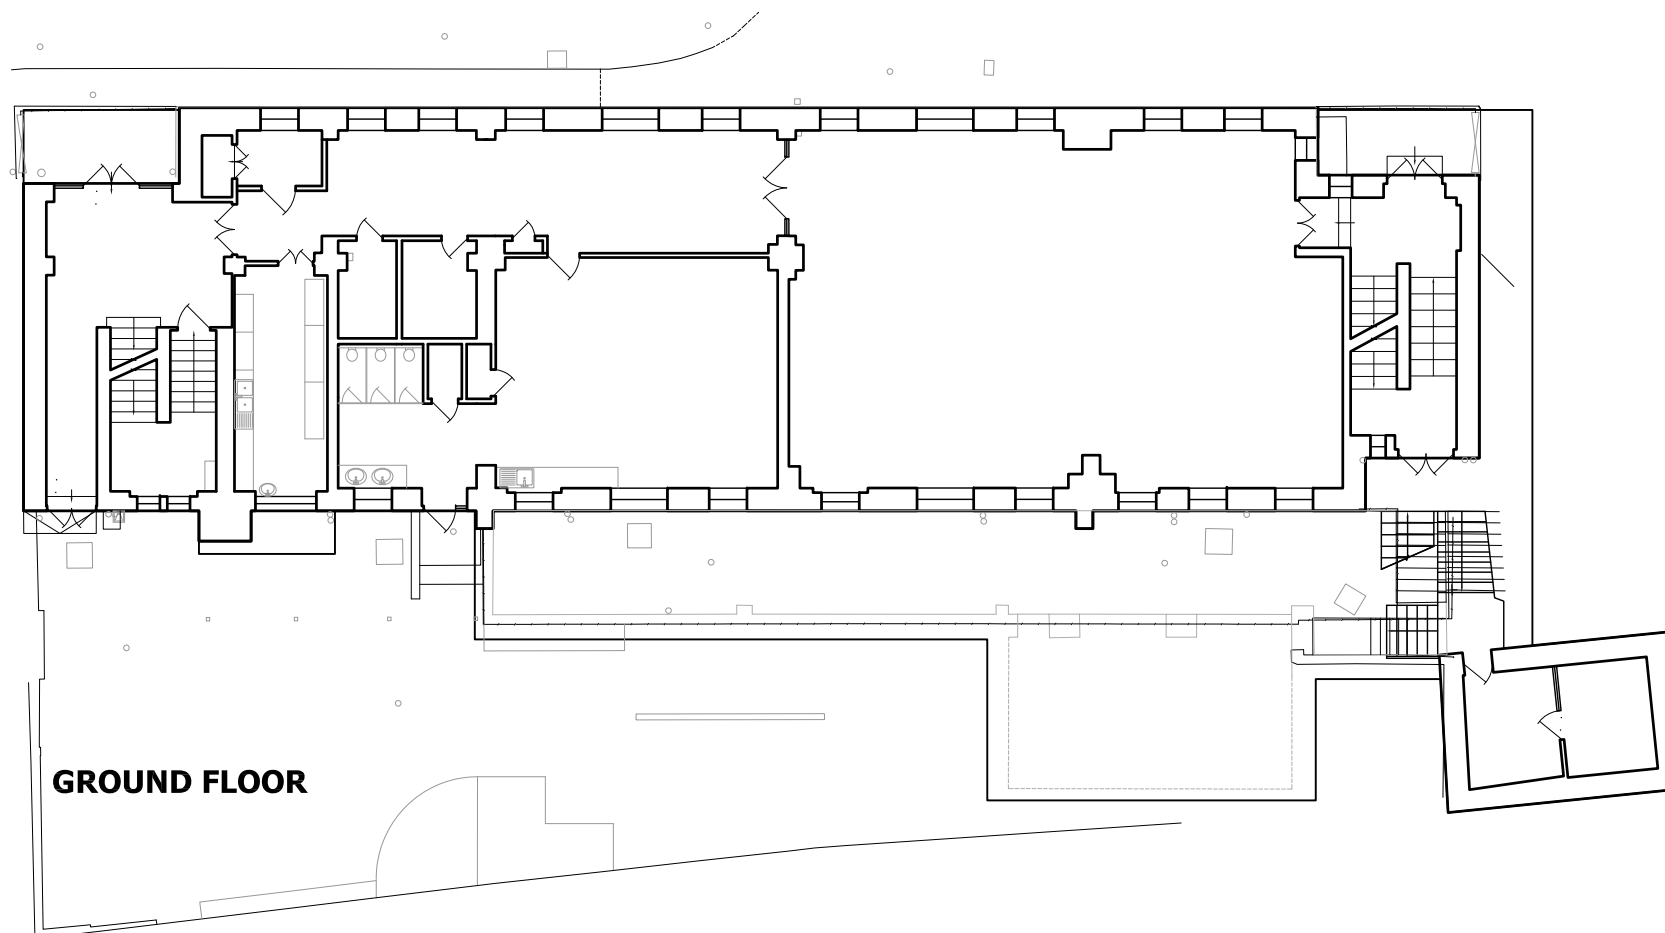

GROUND FLOOR



Note - All survey drawings drawn by an external surveyor
Note - External survey conducted and drawn by Tripoint Surveys
Note - Amendments made to survey drawings to basement and early years classroom upon site visit

Project
**St Joseph's Primary School
Holborn**

Drawing Title
**Existing Plans
Basement & Ground Floors**

Date	Scale	Drawn by	Check by
03.11.14	1:200@A3	AB	TC

Project No	Drawing No	Revision
23171	PL-002	-



Planning • Master Planning & Urban Design
Architecture • Landscape Planning & Design • Project Services
Environmental & Sustainability Assessment • Graphic Design

bartonwillmore.co.uk

