


PROPOSED SECTION

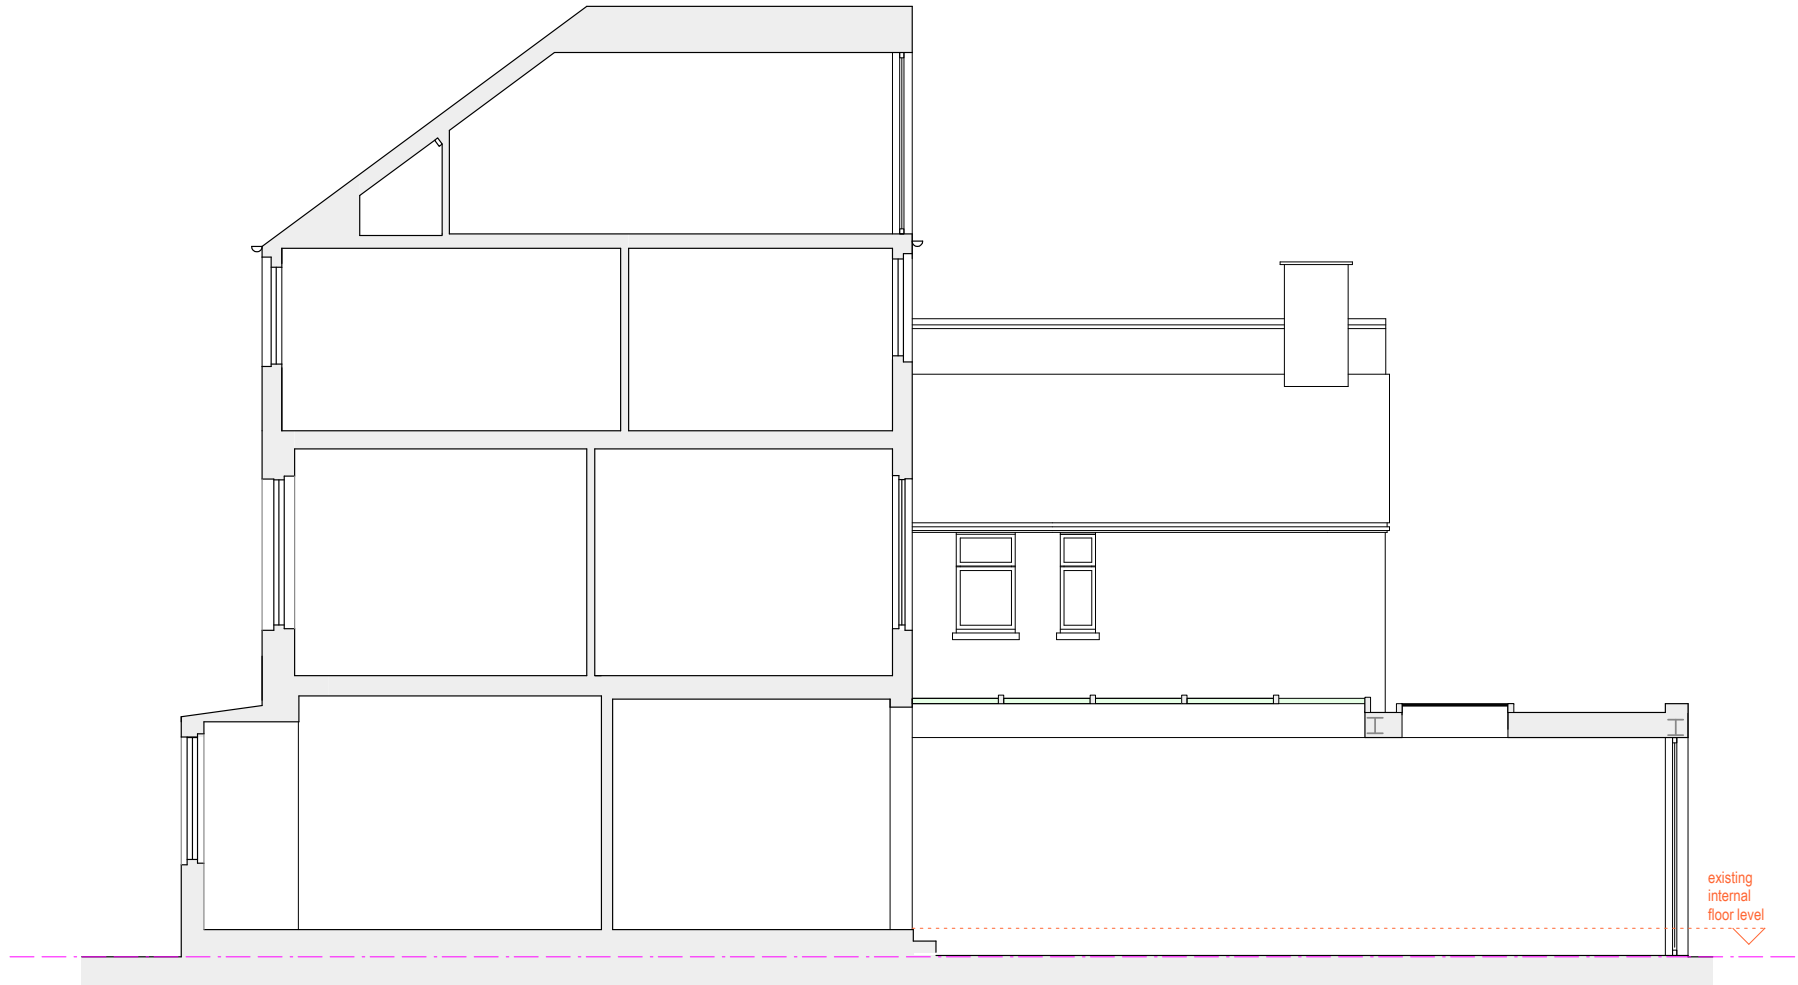

STUDIO STÖDBERG		26 Colville Terrace London W11 2BU T: 020 74601761 T: 07932 792 278	
PROJECT 20 GONDAR GARDENS, LONDON			
DRAWING TITLE PROPOSED SECTION			
SCALE	1:100 at A4	DRAWN	MARCH 2015
DRWG. NO.	20GG/2015/PL-04	REVISION	A
<small>DO NOT SCALE FROM DRAWING. ALL DIMS TO BE CHECKED ON SITE REPORT DIMENSIONS AND DISCREPANCIES TO STUDIO STÖDBERG IMMEDIATELY</small>			